
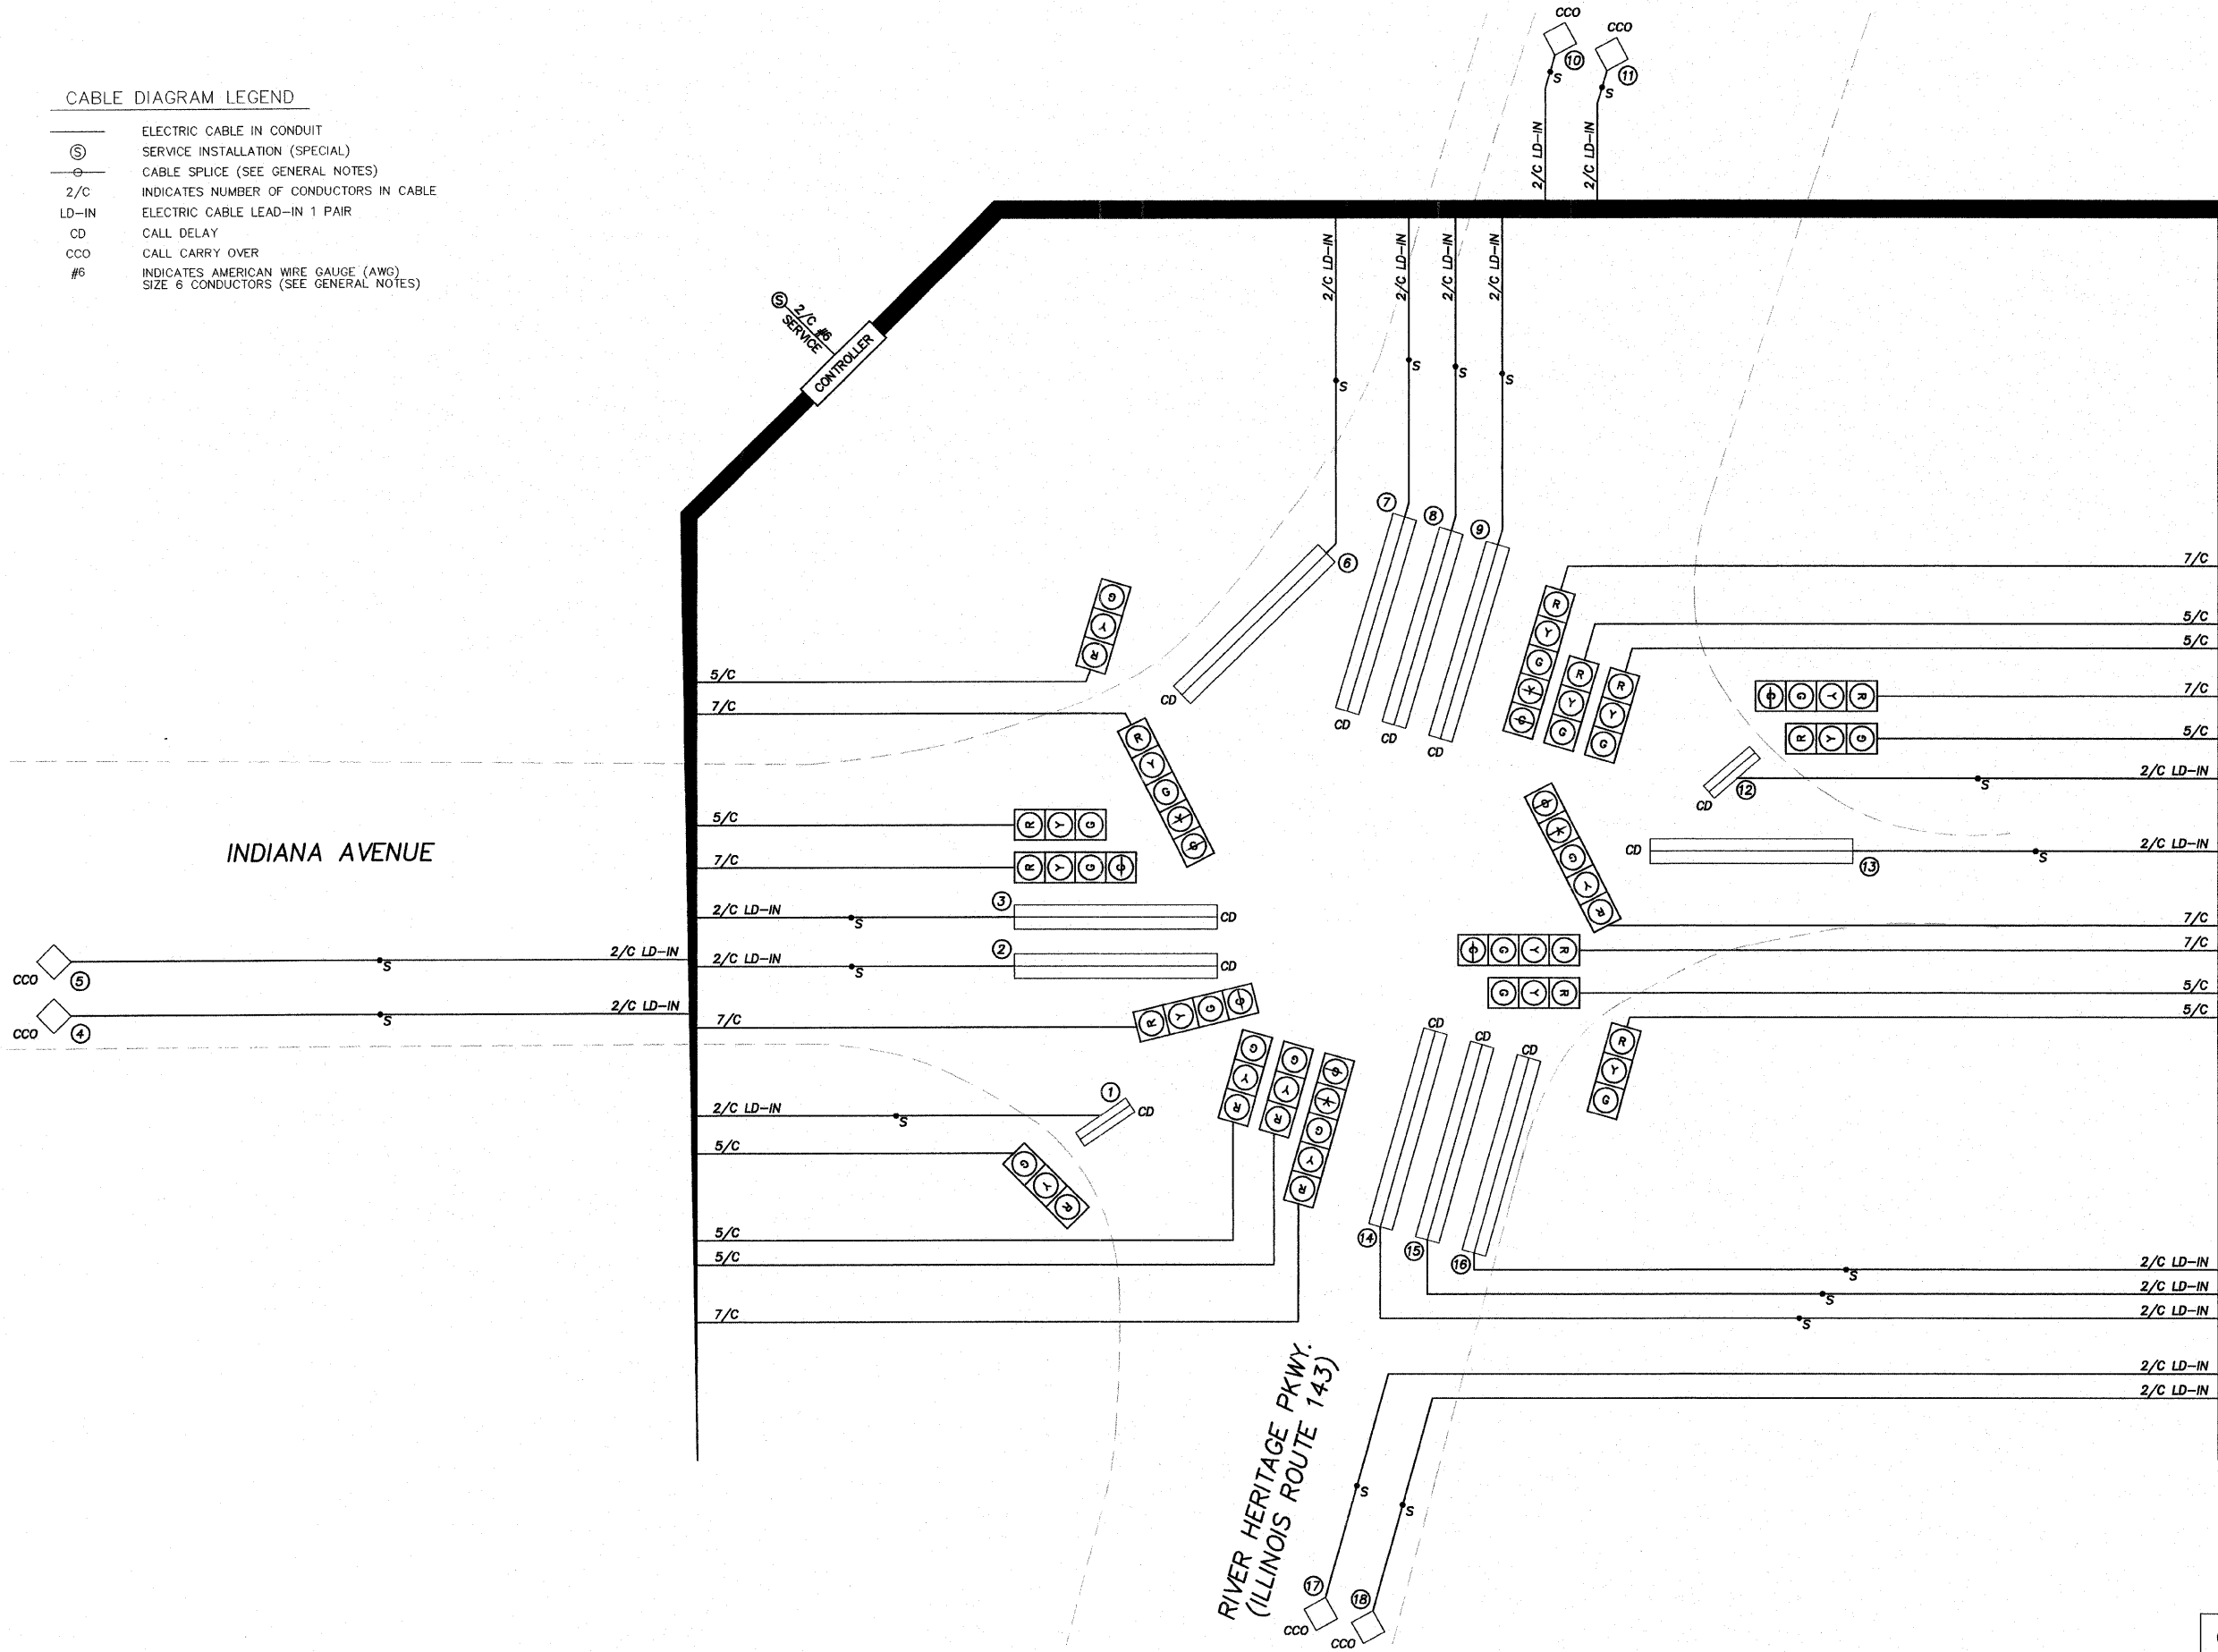


- CABLE DIAGRAM LEGEND**
- ELECTRIC CABLE IN CONDUIT
 - Ⓢ SERVICE INSTALLATION (SPECIAL)
 - ⊖ CABLE SPLICE (SEE GENERAL NOTES)
 - 2/C INDICATES NUMBER OF CONDUCTORS IN CABLE
 - LD-IN ELECTRIC CABLE LEAD-IN 1 PAIR
 - CD CALL DELAY
 - CCO CALL CARRY OVER
 - #6 INDICATES AMERICAN WIRE GAUGE (AWG) SIZE 6 CONDUCTORS (SEE GENERAL NOTES)

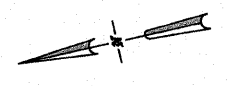

NO.	REVISIONS

SMS ENGINEERS
 Sheppard, Morgan & Schwaab, Inc.
 CONSULTING ENGINEERS AND LAND SURVEYORS
 215 Market Street, P.O. Box E, Alton, IL 62002 618/462-3755 E-mail: mail@smsengineers.com
 10 Central Industrial Drive, Granite City, IL 62040 618/677-5700 E-mail: mail@smsengineers.com

CITY OF ALTON, ILLINOIS
 SECTION 06 - 00208 - 02 - RP
 CPL. CHRIS BELCHIK MEMORIAL EXPRESSWAY
 TRAFFIC SIGNAL PLANS - AT RIVER HERITAGE PKWY.

DWG. NO.
 CABLE DIAGRAM AT IL 143.DWG
 REF. BK. INDIANA AVE.
 JOB NO. 406365.1
 DSN. BY: DEG
 DWN. BY: CAD
 CHK. BY: DEG
 DATE: OCTOBER, 2006
 SCALE: NOT TO SCALE
 SHEET 35 OF 61

CABLE DIAGRAM

S:\Land Projects\Alton Indiana\m 11 406365.dwg Cable diagram at IL 143.dwg 2/22/2007 8:09:05 AM cadanis 1:20