


SECTION	COUNTY	TOTAL SHEETS	SHEET NO.
06-00208-02-RP	MADISON	61	49

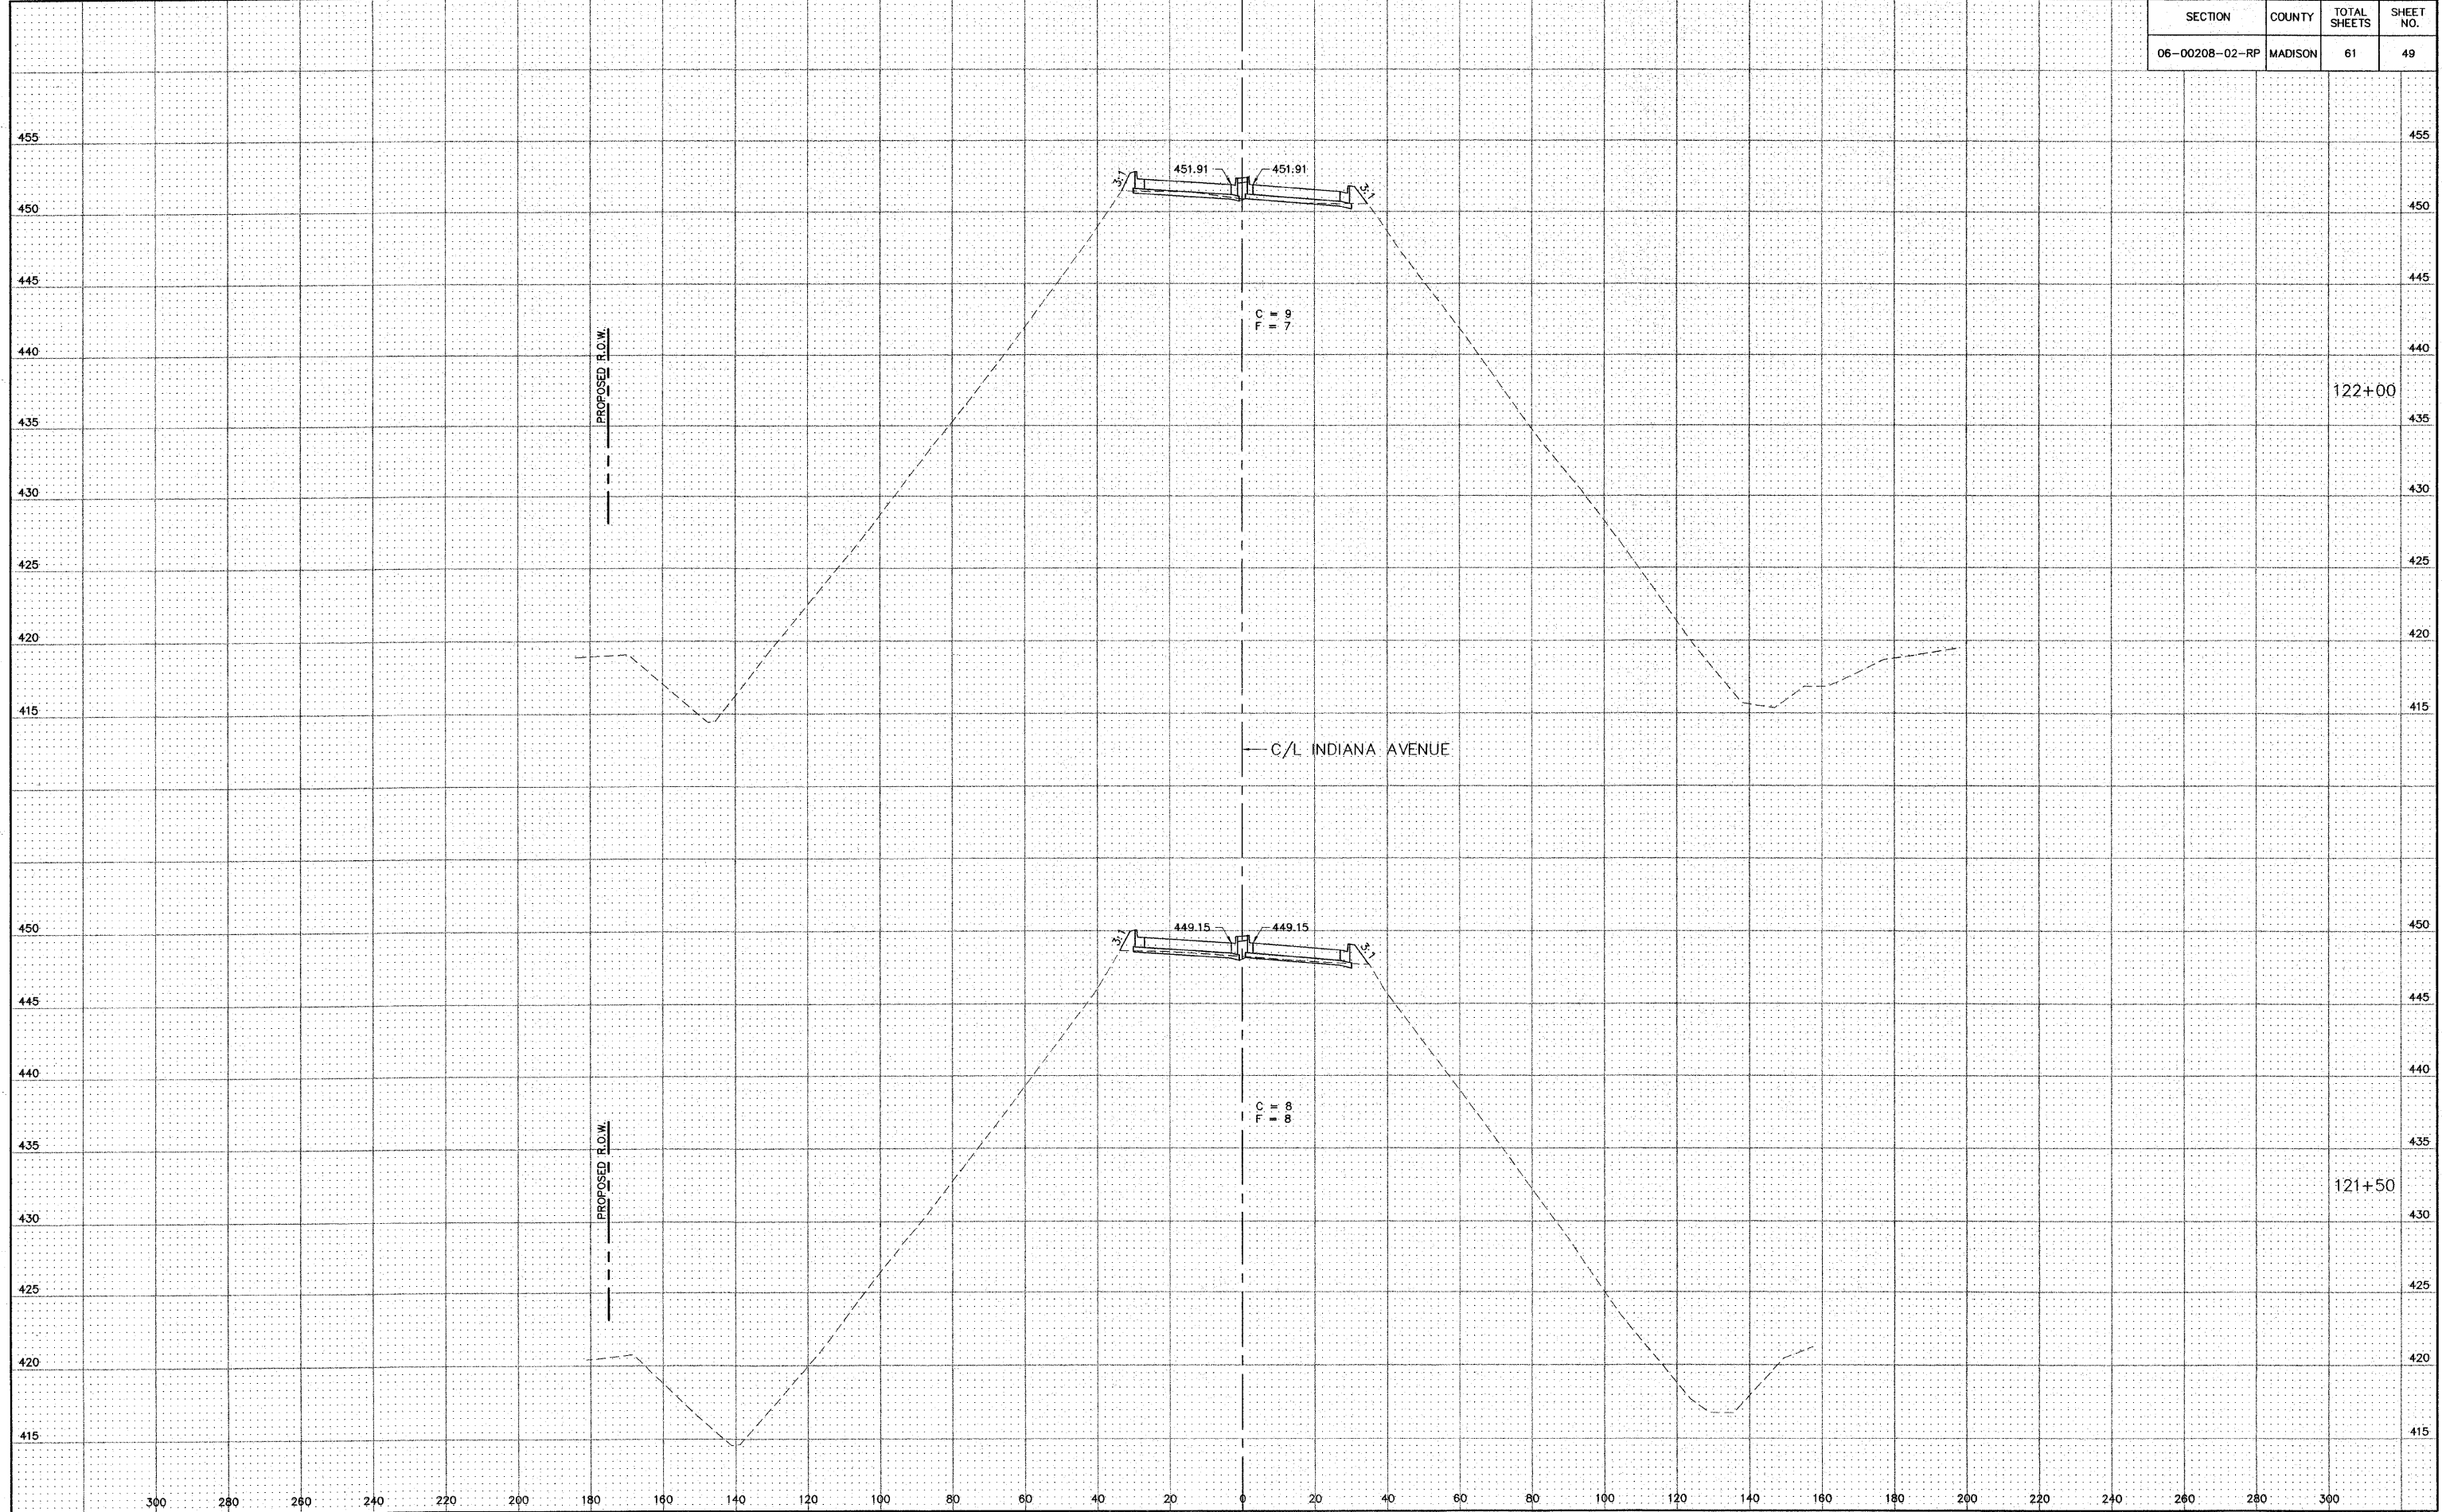

S:\Land Projects\Alton Indiana Ph II\406365\_10.dwg Ph II Xsect.dwg 10/11/2006 8:17:22 AM jman 1:20