


SECTION	COUNTY	TOTAL SHEETS	SHEET NO.
06-00208-02-RP	MADISON	61	50

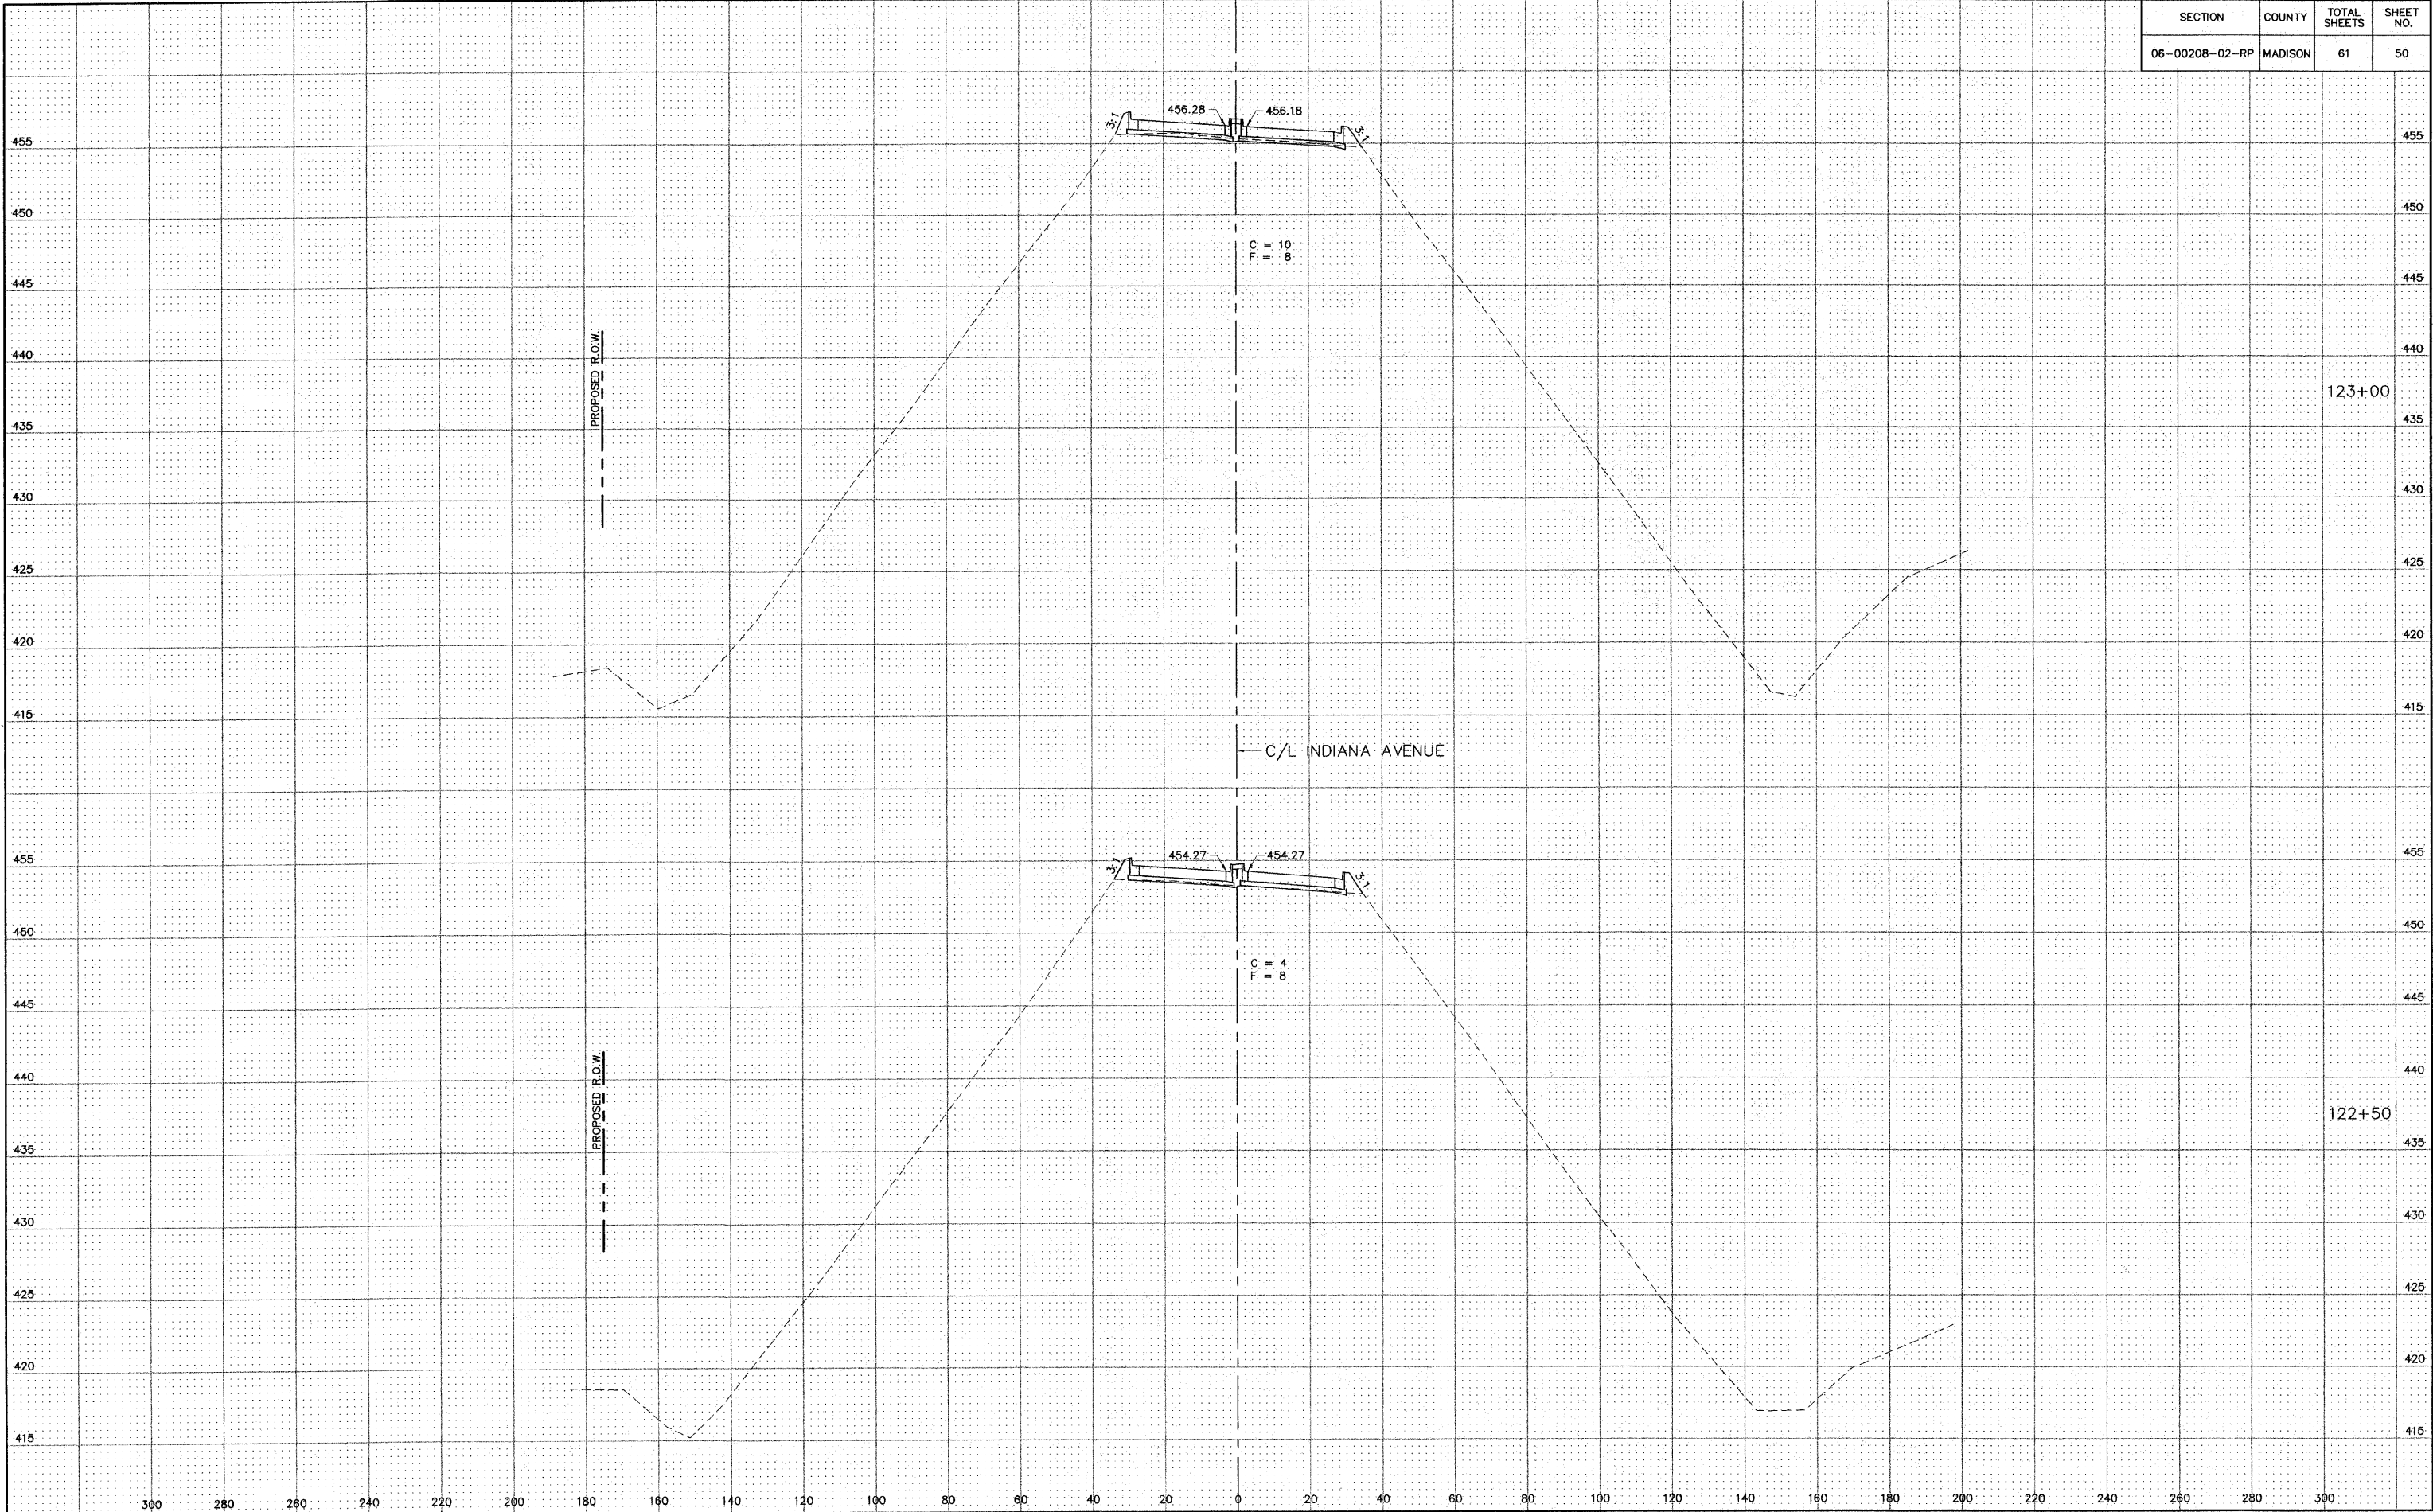

123+00

122+50

PVI = 108

PVI = 48

C/L INDIANA AVENUE

PROPOSED R.O.W.

PROPOSED R.O.W.