



F.A.U. RTE.	SECTION	COUNTY	TOTAL SHEETS	SHEET NO.
9024	05-00187-01-RP	MADISON	79	4
FED. ROAD DIST. NO. - ILLINOIS		FED. AID PROJECT		
CONTRACT NO. 87298				

FINAL SURVEY PLOTTED	BY	DATE
NOTE BOOK TEMPLATE AREAS CHECKED		
NO.		

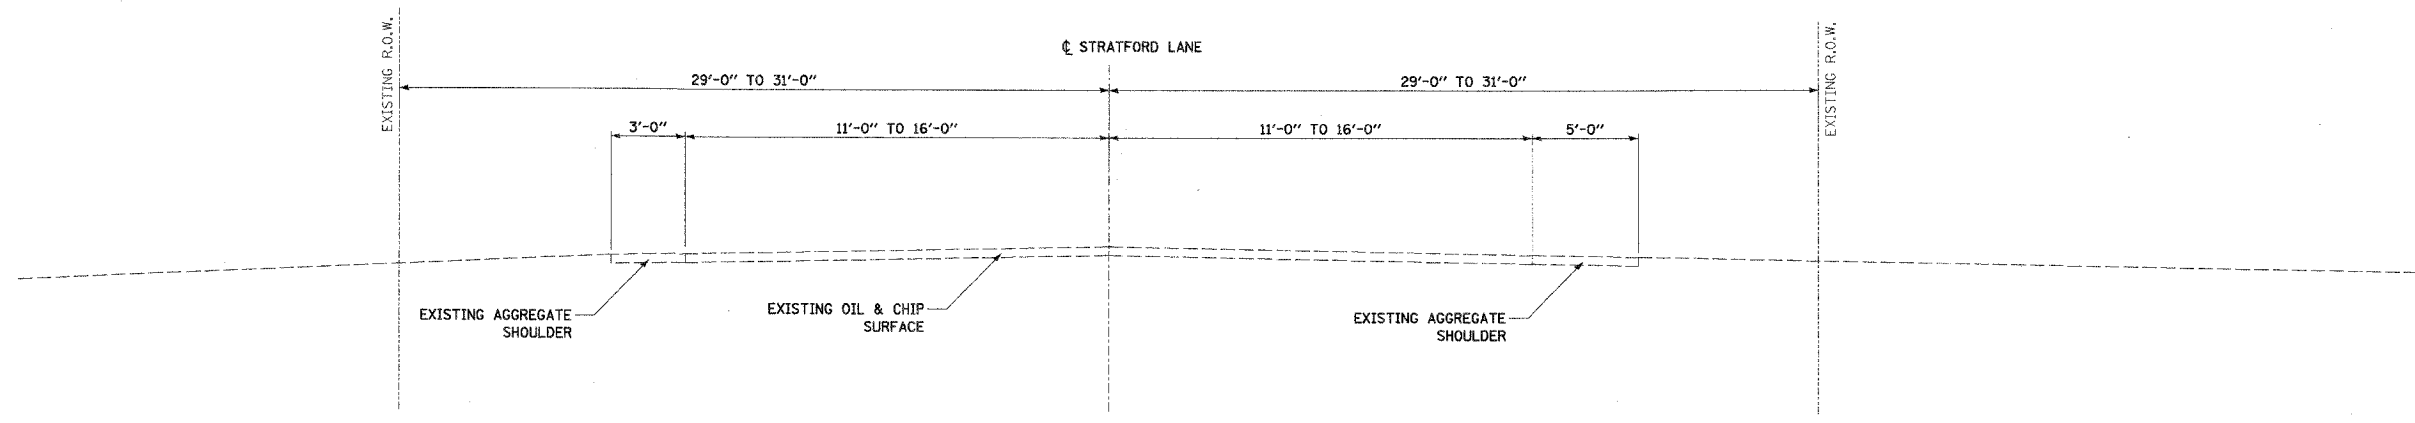


STRATFORD LANE EXISTING TYPICAL SECTION
 STA. 52+33.30 TO STA. 53+57.43
 (NOT TO SCALE)

ORIGINAL SURVEY PLOTTED	BY	DATE
NOTE BOOK TEMPLATE AREAS CHECKED		
NO.		

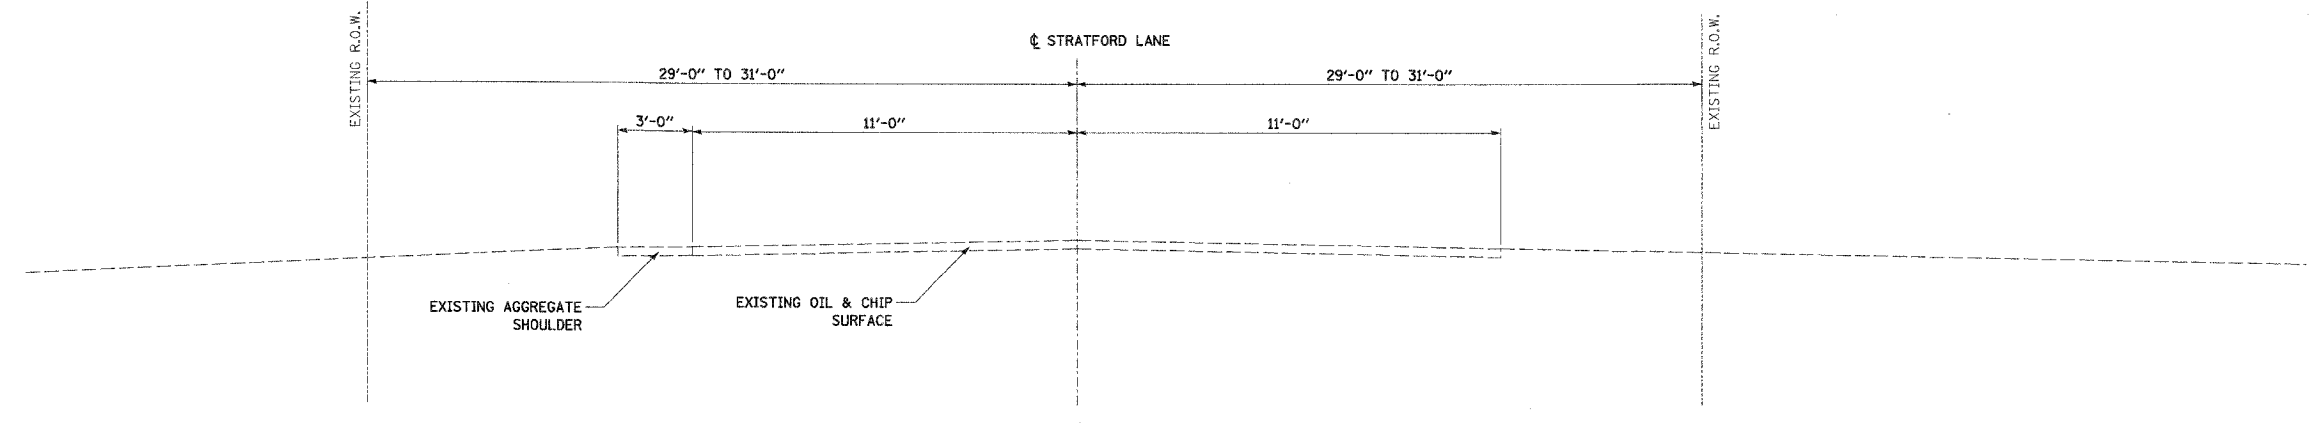

STRATFORD LANE EXISTING TYPICAL SECTION
 STA. 53+57.43 TO STA. 56+07.50
 (NOT TO SCALE)

 Juneau Associates, Inc. P.C. CONSULTING ENGINEERS AND LAND SURVEYORS 2100 State Street, P.O. Box 1205 / 100 North Research Drive Granite City, Illinois 62040 / Edwardsville, Illinois 62025 Phone: (618) 587-4200 / (618) 492-0222 / Fax: (618) 582-5941 / (618) 492-0200		EXISTING TYPICAL SECTIONS F.A.U. ROUTE 9024 STRATFORD LANE GRANITE CITY, ILLINOIS SECTION No. 05-00187-01-RP																	
<table border="1"> <thead> <tr> <th colspan="4">REVISIONS</th> </tr> <tr> <th>NO.</th> <th>DATE</th> <th>BY</th> <th>REMARKS</th> </tr> </thead> <tbody> <tr> <td> </td> <td> </td> <td> </td> <td> </td> </tr> <tr> <td> </td> <td> </td> <td> </td> <td> </td> </tr> </tbody> </table>		REVISIONS				NO.	DATE	BY	REMARKS									SCALE: N.T.S. DSN. BY: BFK DATE: 1/12/07 SHEET: 4 DWN. BY: JDH DATE: 1/12/07 CHK'D: BFK DATE: 1/12/07 DWG. NO. JOB NO. E050210 DGN. NAME: TYP-EX OF 79 SHTS	
REVISIONS																			
NO.	DATE	BY	REMARKS																