



F.A.U. RTE.	SECTION	COUNTY	TOTAL SHEETS	SHEET NO.
9024	05-00187-01-RP	MADISON	79	5
FED. ROAD DIST. NO. ILLINOIS FED. AID PROJECT				
CONTRACT NO. 97290				

FINAL SURVEY	SURVEYED	DATE
NOTE BOOK NO.	PLANT DATE	
	AREAS CHECKED	

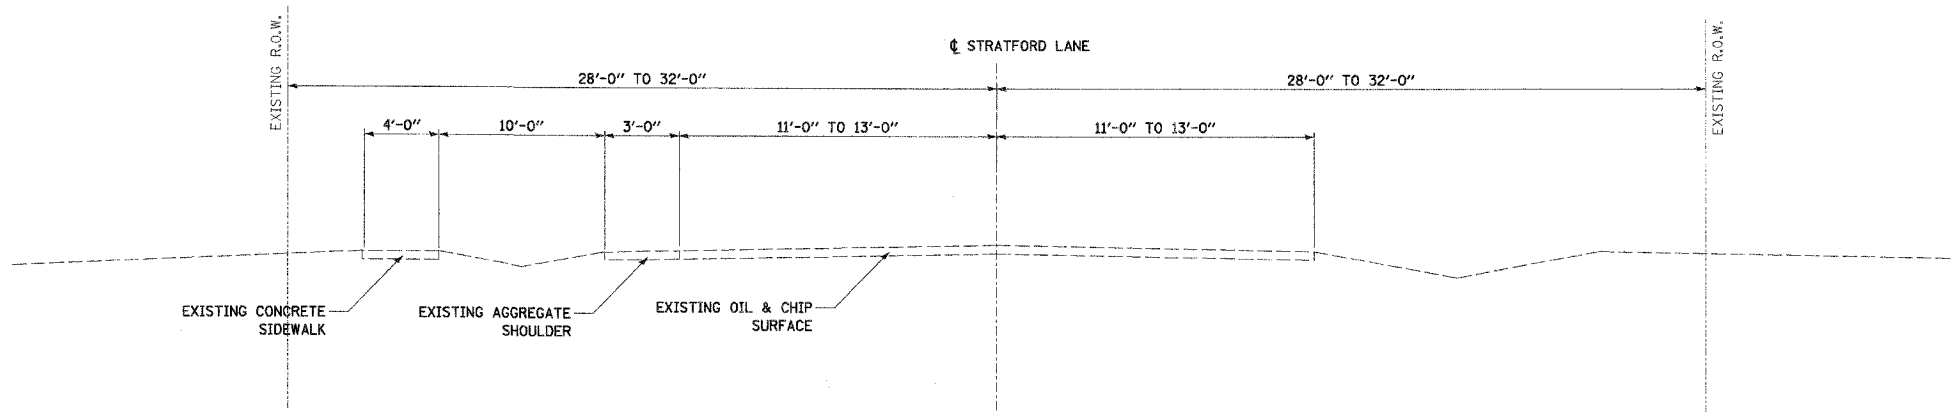

STRATFORD LANE EXISTING TYPICAL SECTION
 STA. 56+07.50 TO STA. 78+06.86
 (NOT TO SCALE)

ORIGINAL SURVEY	SURVEYED	DATE
NOTE BOOK NO.	PLANT DATE	
	AREAS CHECKED	

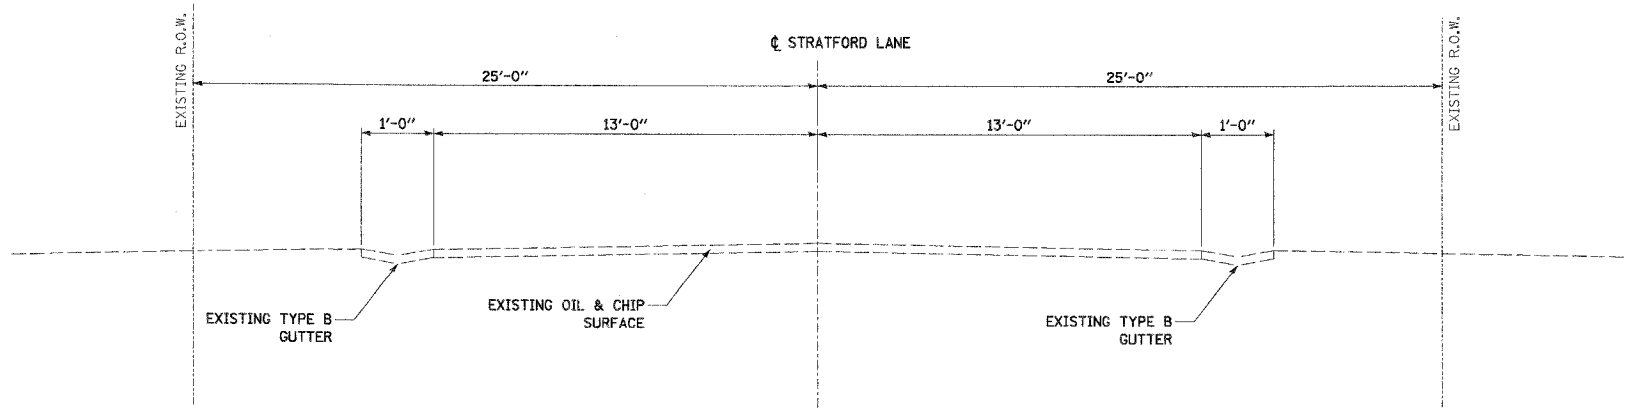

STRATFORD LANE EXISTING TYPICAL SECTION
 STA. 78+63.54 TO STA. 79+57.94
 (NOT TO SCALE)

Juncos Associates, Inc. P.C.
 CONSULTING ENGINEERS AND LAND SURVEYORS
 2100 State Street, P.O. Box 1305
 Granite City, Illinois 62041
 Phone: (618) 947-1400 / (618) 947-0935
 Fax: (618) 942-0941

EXISTING TYPICAL SECTIONS
 F.A.U. ROUTE 9024
 STRATFORD LANE
 GRANITE CITY, ILLINOIS
 SECTION No. 05-00187-01-RP

REVISIONS			
NO.	DATE	BY	REMARKS

SCALE: N.T.S.			
DSN. BY:	BFK	DATE:	1/12/07
DWN. BY:	JDH	DATE:	1/12/07
CHK'D:	BFK	DATE:	1/12/07
DWG. NO.	E050210	DGN. NAME:	TYP-EX
			OF 79 SHTS