



F.A.U. RTE.	SECTION	COUNTY	TOTAL SHEETS	SHEET NO.
9024	05-00187-01-RP	MADISON	79	18
FED. ROAD DIST. NO. ILLINOIS FED. AID PROJECT				
CONTRACT NO. 97298				

BY	DATE
FINAL SURVEY	
SURVEY PLOTTED	
NOTE BOOK	
AREAS CHECKED	
NO.	

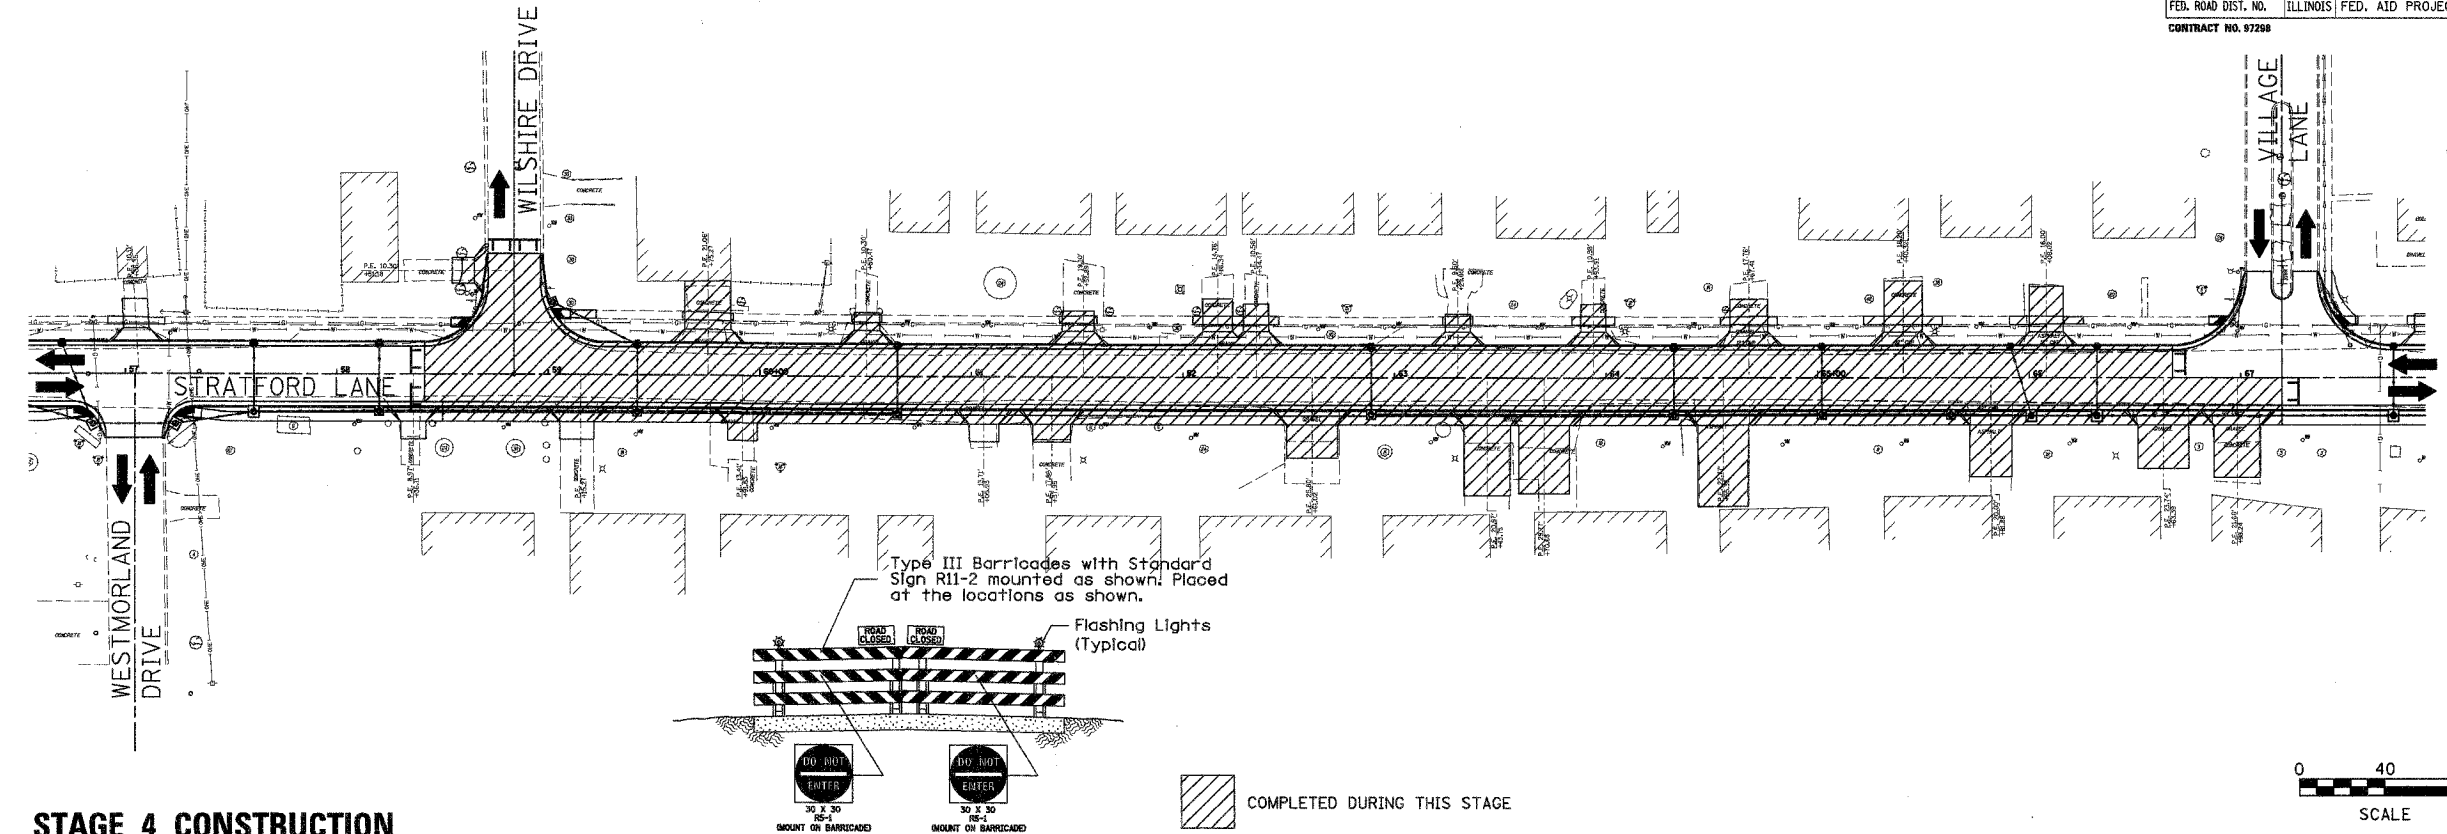

**STAGE 4 CONSTRUCTION**

BY	DATE
ORIGINAL SURVEY	
SURVEY PLOTTED	
NOTE BOOK	
AREAS CHECKED	
NO.	

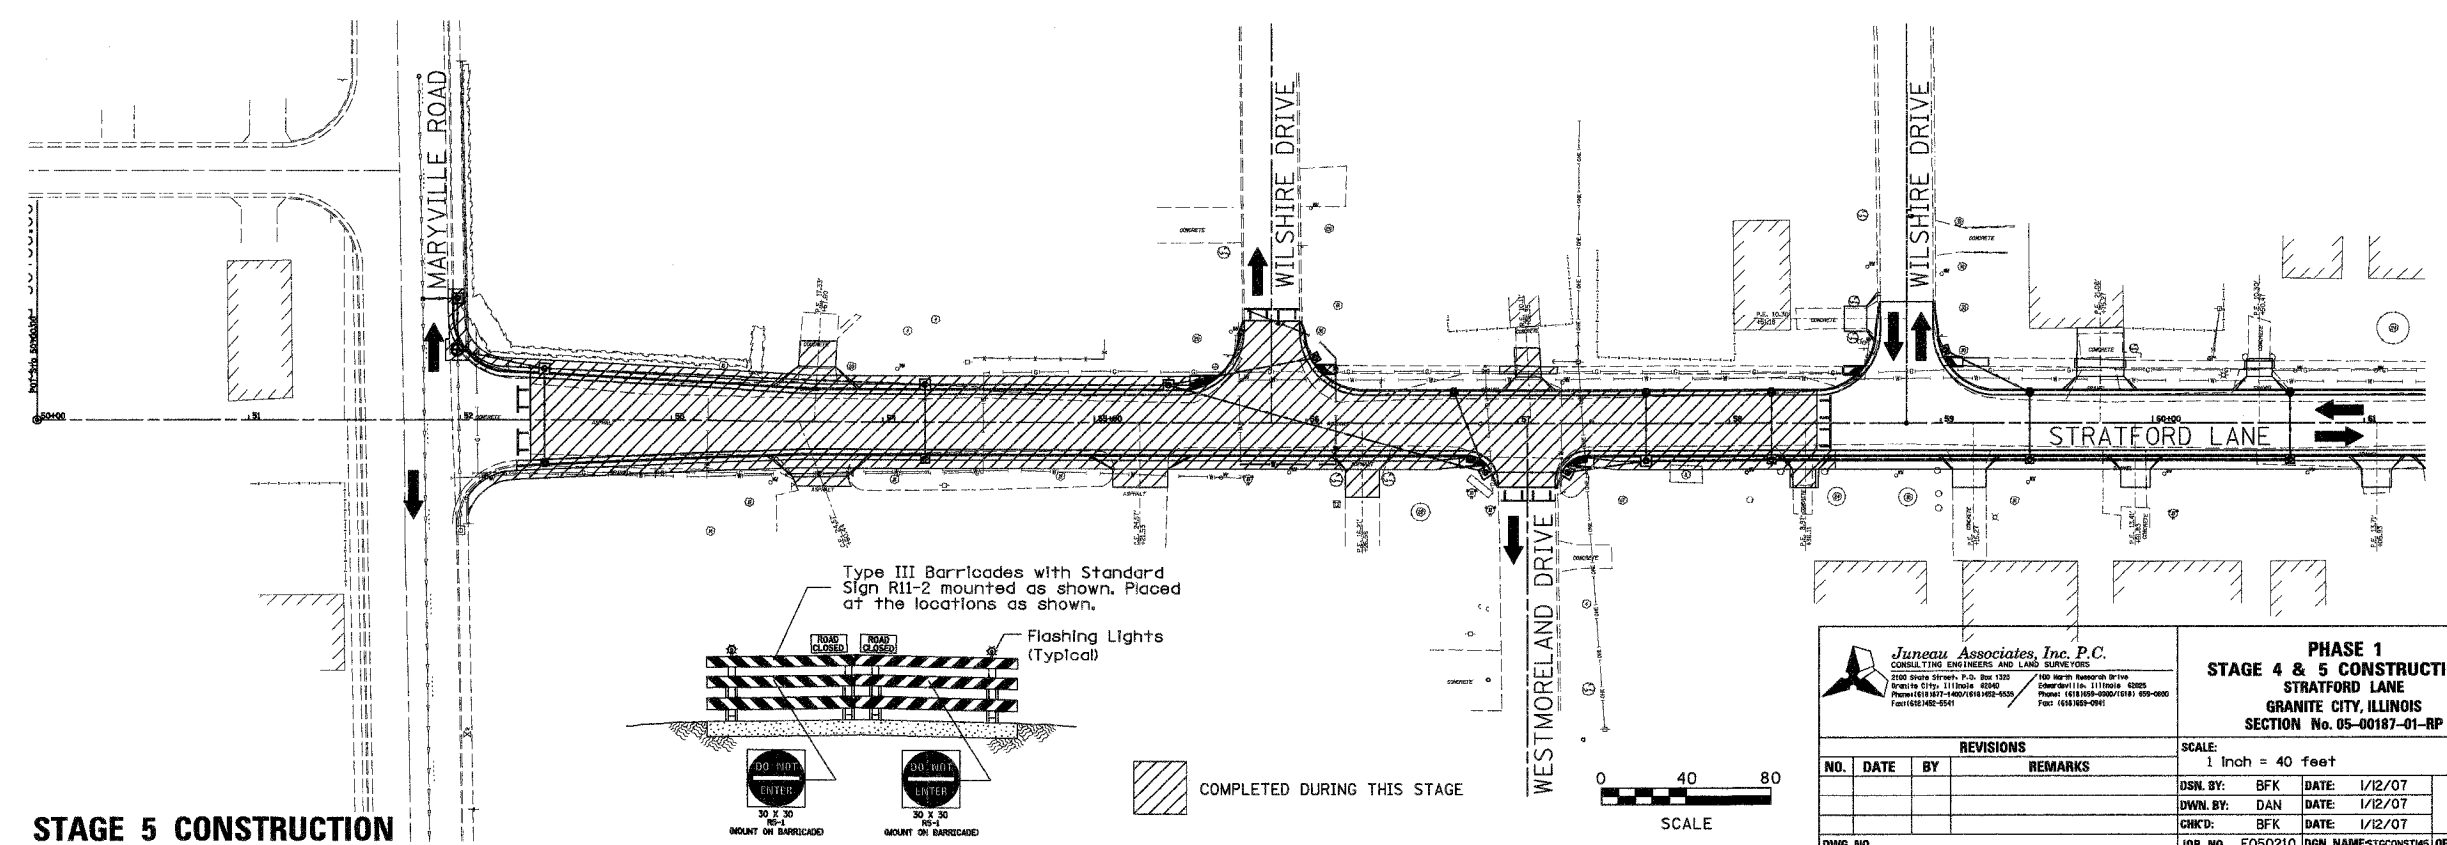

**STAGE 5 CONSTRUCTION**

**Juneau Associates, Inc. P.C.**  
CONSULTING ENGINEERS AND LAND SURVEYORS  
2100 State Street, P.O. Box 1320  
Granite City, Illinois 62040  
Phone: (618) 987-1400 / (618) 982-5555  
Fax: (618) 982-5541

100 North Bannock Drive  
Granite City, Illinois 62040  
Phone: (618) 987-1100  
Fax: (618) 982-0911

<b>PHASE 1</b>			
<b>STAGE 4 &amp; 5 CONSTRUCTION</b>			
<b>STRATFORD LANE</b>			
<b>GRANITE CITY, ILLINOIS</b>			
<b>SECTION No. 05-00187-01-RP</b>			
SCALE: 1 Inch = 40 feet			
DSN. BY:	BFK	DATE:	1/12/07
DWN. BY:	DAN	DATE:	1/12/07
CHK'D:	BFK	DATE:	1/12/07
JOB NO.	E050210	DGN. NAME:	STGCONSTRS OF 79 SHTS

REVISIONS			
NO.	DATE	BY	REMARKS

SHEET  
18