


F.A.U. RTE.	SECTION	COUNTY	TOTAL SHEETS	SHEET NO.
9024	05-00187-01-RP	MADISON	79	36
FED. ROAD DIST. NO.	ILLINOIS	FED. AID PROJECT		
CONTRACT NO. 87298				

FINAL SURVEY	BY	DATE
SURVEY PLOTTED		
NOTE BOOK TEMPLATE		
AREAS CHECKED		
NO.		


MATCH LINE STA. 62+20.00

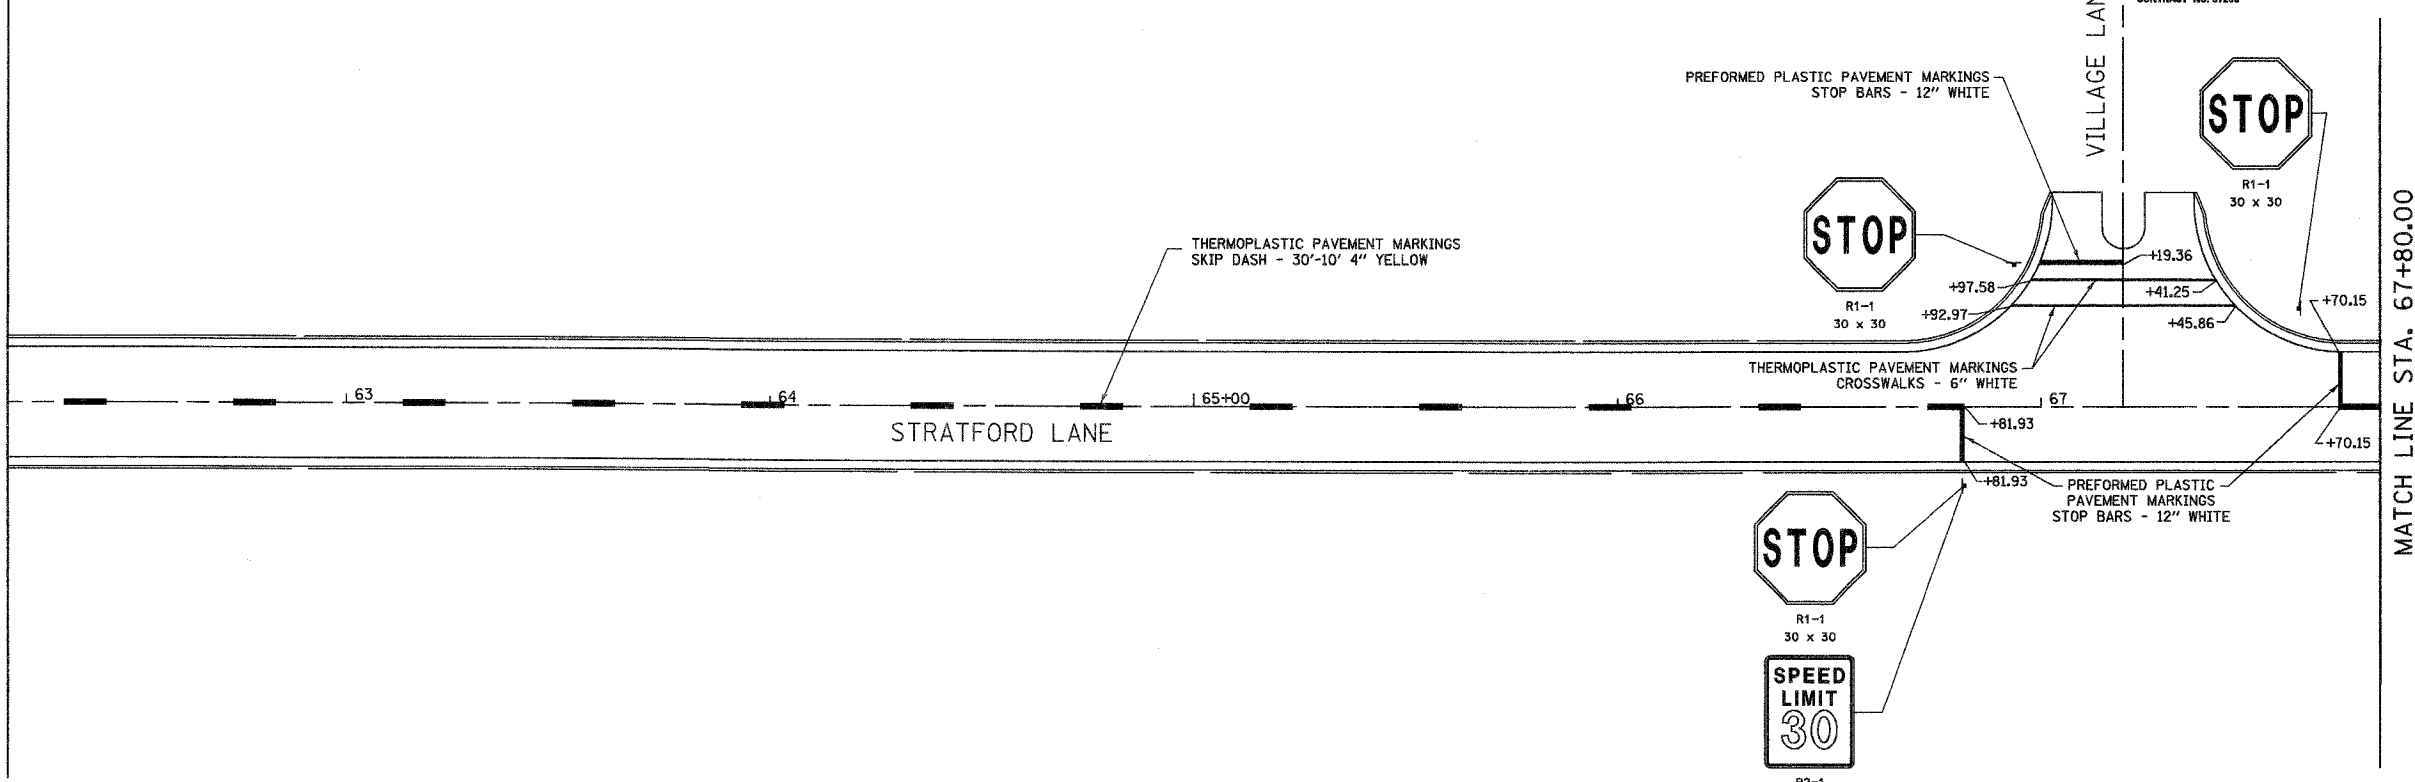

MATCH LINE STA. 67+80.00

ORIGINAL SURVEY	BY	DATE
SURVEY PLOTTED		
NOTE BOOK TEMPLATE		
AREAS CHECKED		
NO.		

MATCH LINE STA. 67+80.00

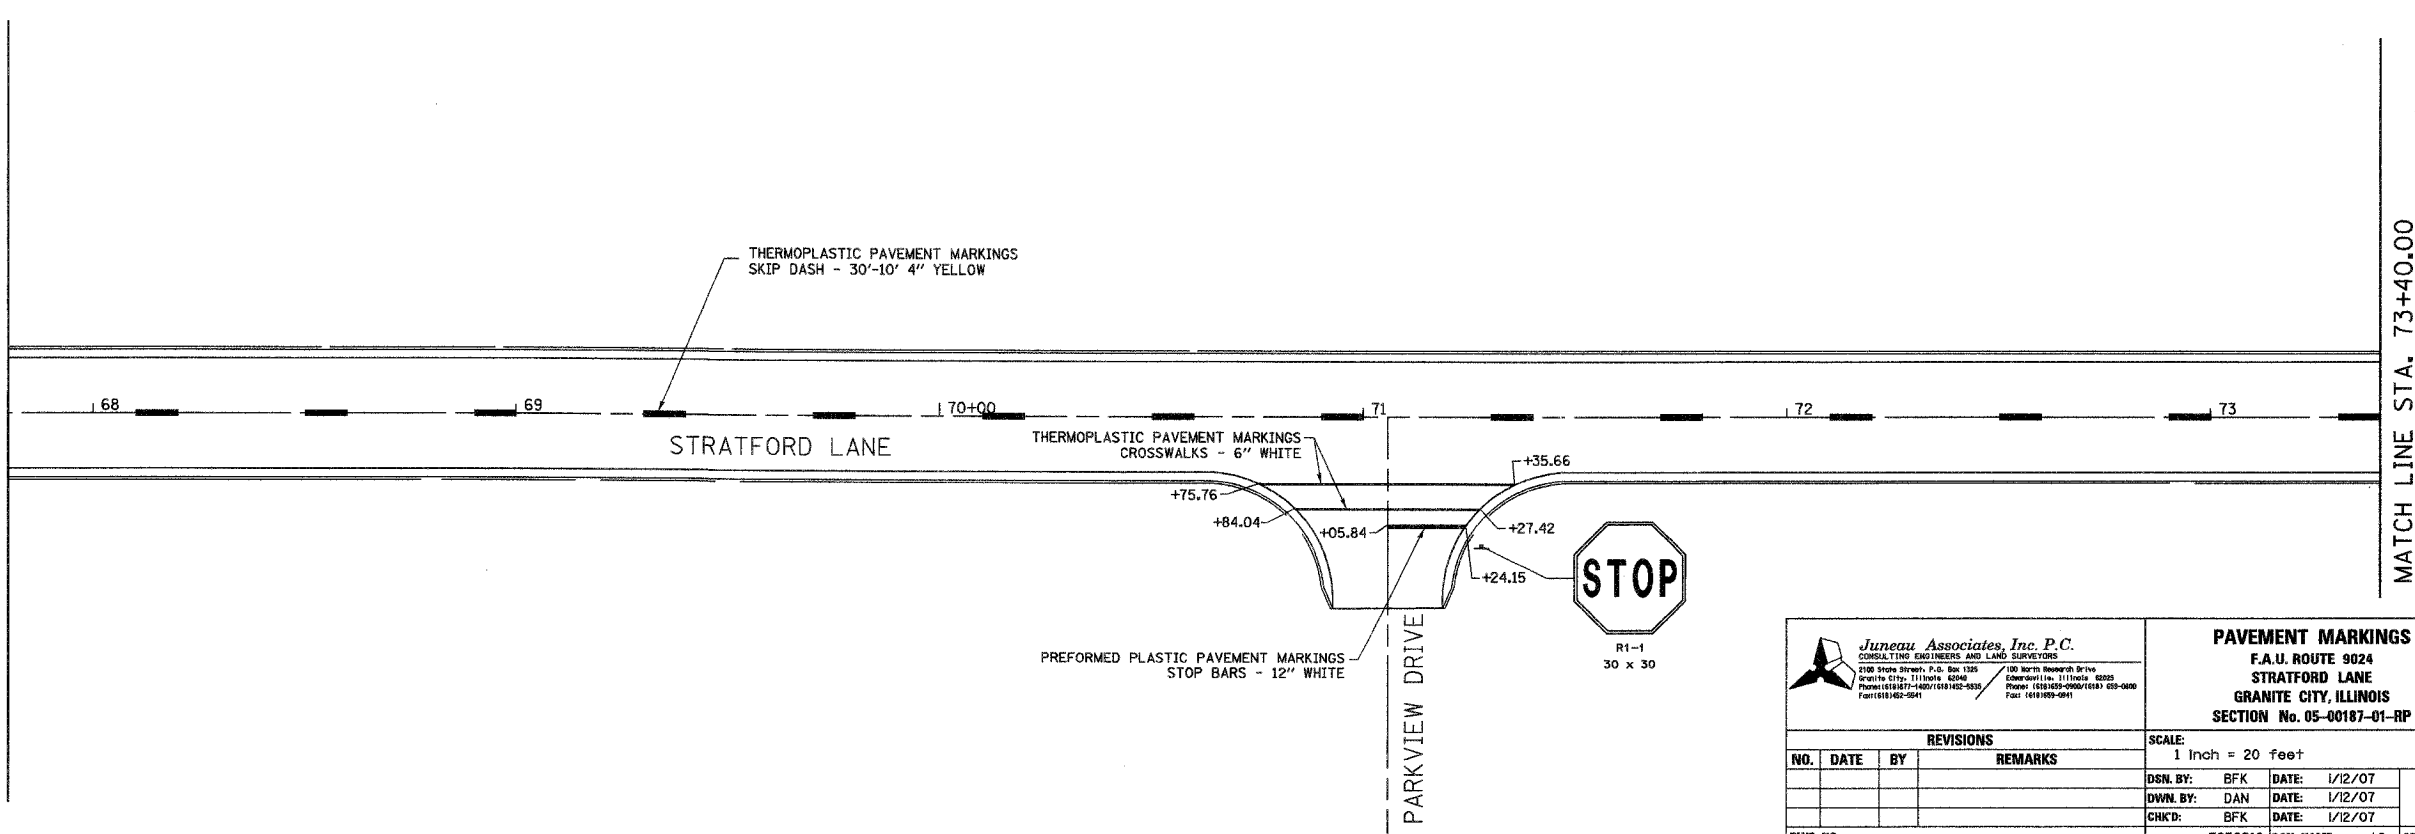

MATCH LINE STA. 73+40.00

Juneau Associates, Inc. P.C.
CONSULTING ENGINEERS AND LAND SURVEYORS
2100 North Street, P.O. Box 1325
Granite City, Illinois 62041
Phone: (618) 877-1400 FAX: (618) 877-8335
FAX: (618) 877-5941

PAVEMENT MARKINGS
F.A.U. ROUTE 9024
STRATFORD LANE
GRANITE CITY, ILLINOIS
SECTION No. 05-00187-01-RP

REVISIONS			
NO.	DATE	BY	REMARKS

SCALE: 1 Inch = 20 feet			
DSN. BY:	BFK	DATE:	1/12/07
DWN. BY:	DAN	DATE:	1/12/07
CHK'D:	BFK	DATE:	1/12/07
DWG. NO.	JOB NO. E050210		DGN. NAME: pmark2
			OF 79 SHTS

SHEET
36