


F.A.U. RTE.	SECTION	COUNTY	TOTAL SHEETS	SHEET NO.
9024	05-00187-01-RP	MADISON	79	39
FED. ROAD DIST. NO.	ILLINOIS FED. AID PROJECT			

CONTRACT NO. 97286

BY	DATE
FINAL SURVEYED	
SURVEY PLOTTED	
NOTE BOOK TEMPLATE	
AREAS CHECKED	
NO.	


MATCH LINE STA. 62+20.00

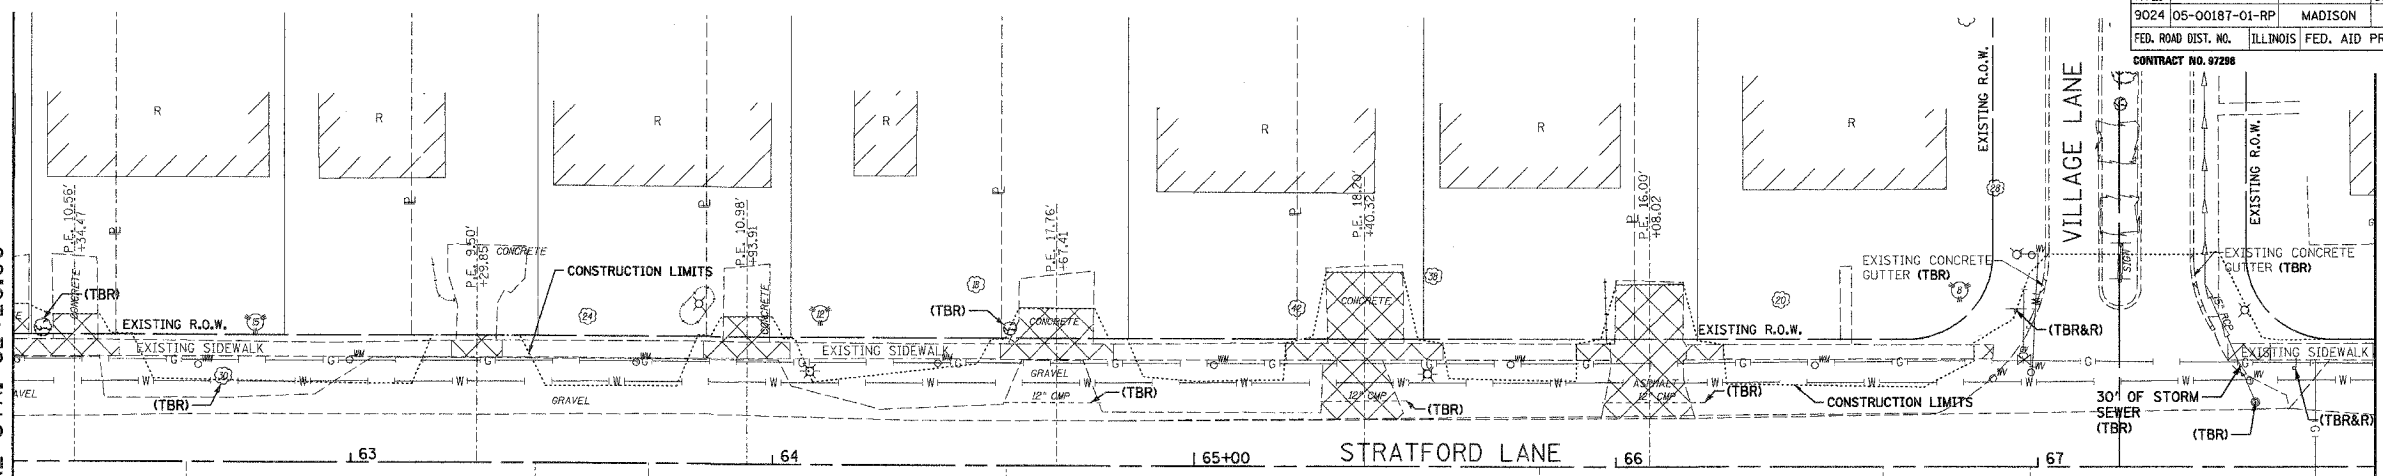

STRATFORD LANE


MATCH LINE STA. 67+80.00

LEGEND
 REMOVAL
 (TBR) - TO BE REMOVED
 (TBR&R) - TO BE REMOVED & RELOCATED

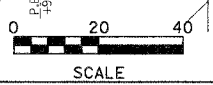


BY	DATE
ORIGINAL SURVEYED	
SURVEY PLOTTED	
NOTE BOOK TEMPLATE	
AREAS CHECKED	
NO.	

MATCH LINE STA. 67+80.00

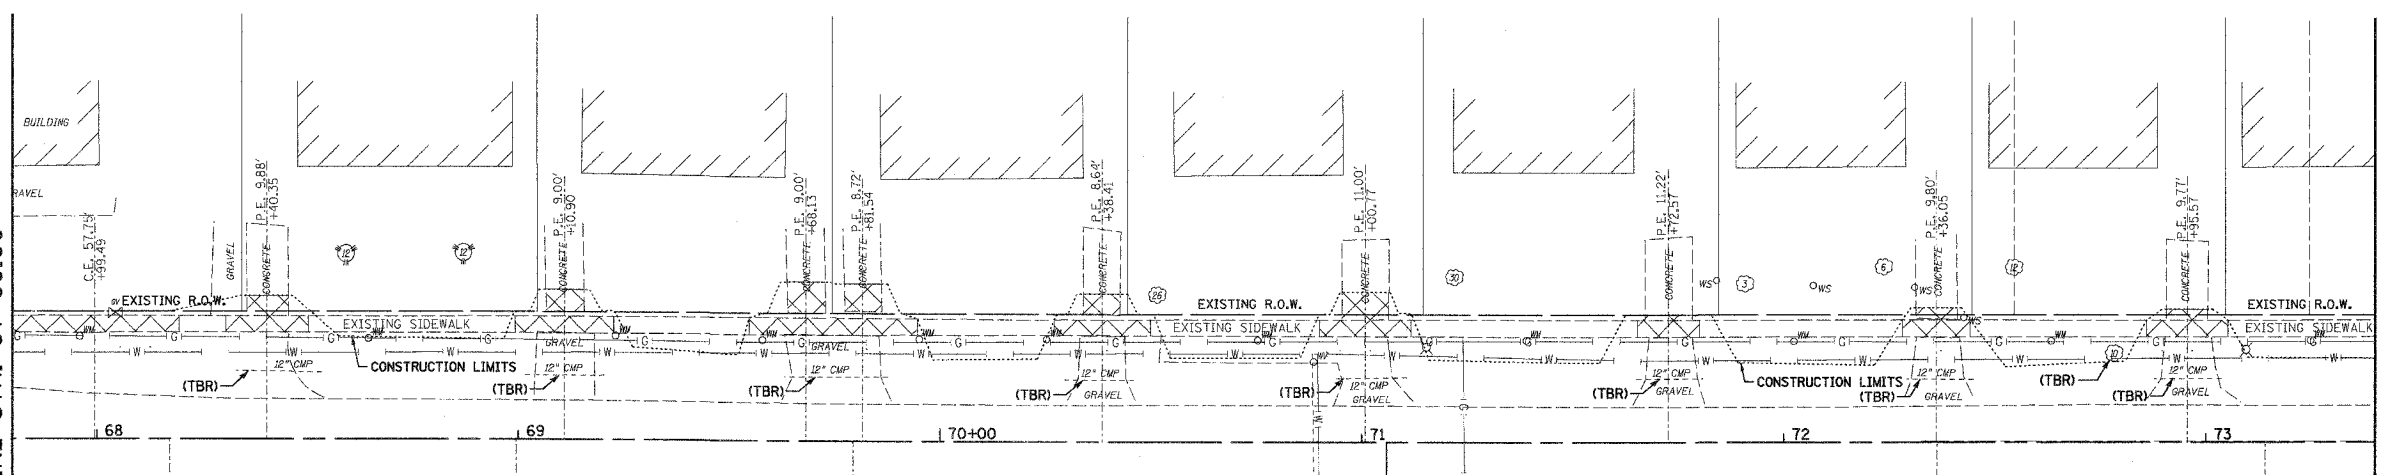

LEGEND
 REMOVAL
 (TBR) - TO BE REMOVED
 (TBR&R) - TO BE REMOVED & RELOCATED

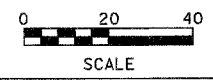

Juneau Associates, Inc. P.C.
 CONSULTING ENGINEERS AND LAND SURVEYORS
 3100 South Street, P.O. Box 1338
 Granite City, Illinois 62040
 Phone: (618) 857-1400 / (618) 482-8235
 Fax: (618) 857-0541

100 North Research Drive
 Edwardsville, Illinois 62025
 Phone: (618) 402-9000 / (618) 402-9000
 Fax: (618) 402-0141

REVISIONS	
NO.	DATE BY

DWG. NO. _____

REMOVAL
 F.A.U. ROUTE 9024
 STRATFORD LANE
 GRANITE CITY, ILLINOIS
 SECTION No. 05-00187-01-RP

SCALE: 1 inch = 20 feet

DSN. BY: BFK	DATE: 1/12/07	SHEET 39
DWN. BY: JDH	DATE: 1/12/07	
CHK'D: BFK	DATE: 1/12/07	
JOB NO. E050210	DGN. NAME: REM2	OF 79 SHTS