
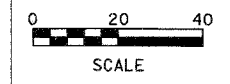


F.A.U. RTE.	SECTION	COUNTY	TOTAL SHEETS	SHEET NO.
9024	05-00187-01-RP	MADISON	79	46
FED. ROAD DIST. NO.		ILLINOIS FED. AID PROJECT		
CONTRACT NO. 87288				

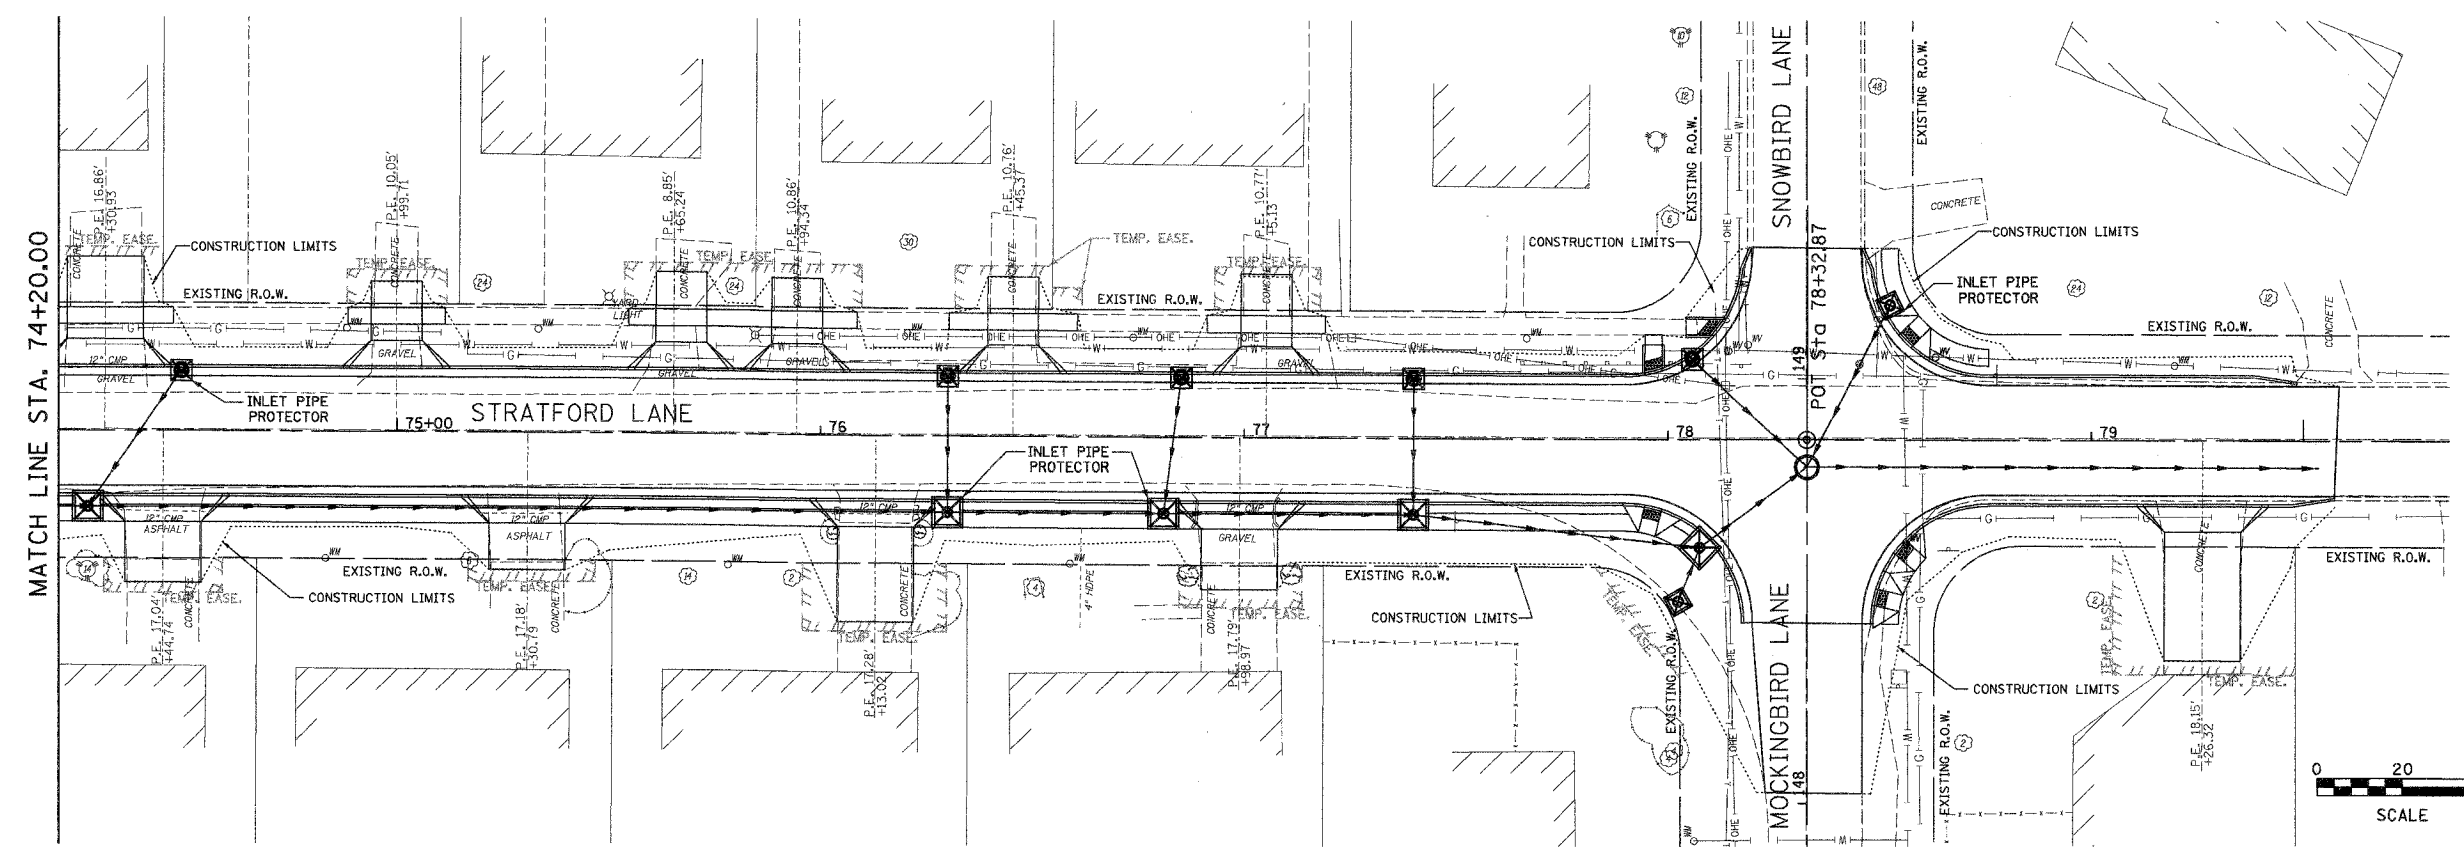

FINAL SURVEY	SURVEYED	BY	DATE
NOTE BOOK	LOCATED		
NO.	AREAS		
	CHECKED		

ORIGINAL SURVEY	SURVEYED	BY	DATE
NOTE BOOK	LOCATED		
NO.	AREAS		
	CHECKED		

Juneau Associates, Inc. P.C.
CONSULTING ENGINEERS AND LAND SURVEYORS
2108 State Street, P.O. Box 1725
Granite City, Illinois 60035
Phone: (618) 277-1400 / (618) 462-0391
Fax: (618) 462-0344

EROSION AND SEDIMENT CONTROL
F.A.U. ROUTE 9024
STRATFORD LANE
GRANITE CITY, ILLINOIS
SECTION No. 05-00187-01-RP

REVISIONS			
NO.	DATE	BY	REMARKS

SCALE: 1 Inch = 20 feet	
DSN. BY: BFK	DATE: 1/12/07
OWN. BY: JDH	DATE: 1/12/07
CHKD: BFK	DATE: 1/12/07
JOB NO. E050210	DGN. NAME: EROS
SHEET 46 OF 79 SHTS	