


F.A.U. ROUTE NO.	SECTION	COUNTY	TOTAL SHEETS	SHEET NO.
9249	04-00015-00-FP	ST. CLAIR	41	9
STA. 16+00.00		TO STA. 22+00.00		
FEDERAL AID PROJECT		CONTRACT 97302		

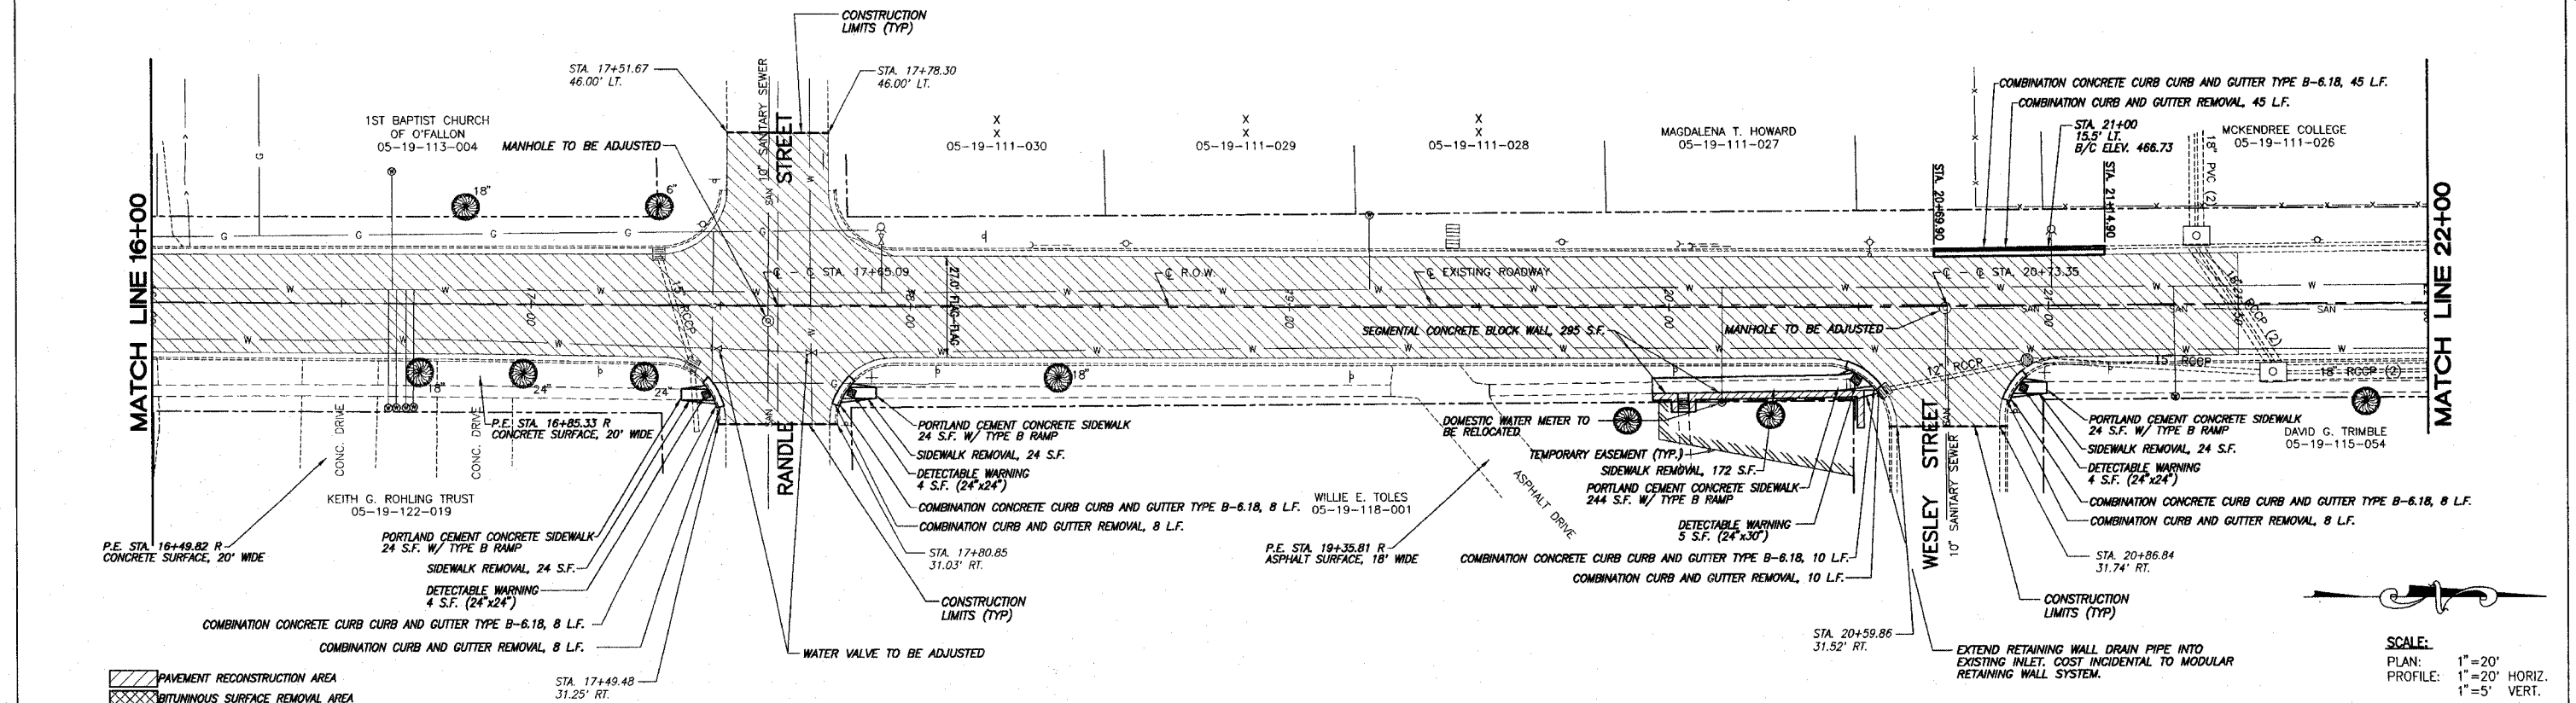

PAVEMENT RECONSTRUCTION AREA
 BITUMINOUS SURFACE REMOVAL AREA

SCALE:
 PLAN: 1" = 20'
 PROFILE: 1" = 20' HORIZ.
 1" = 5' VERT.

