
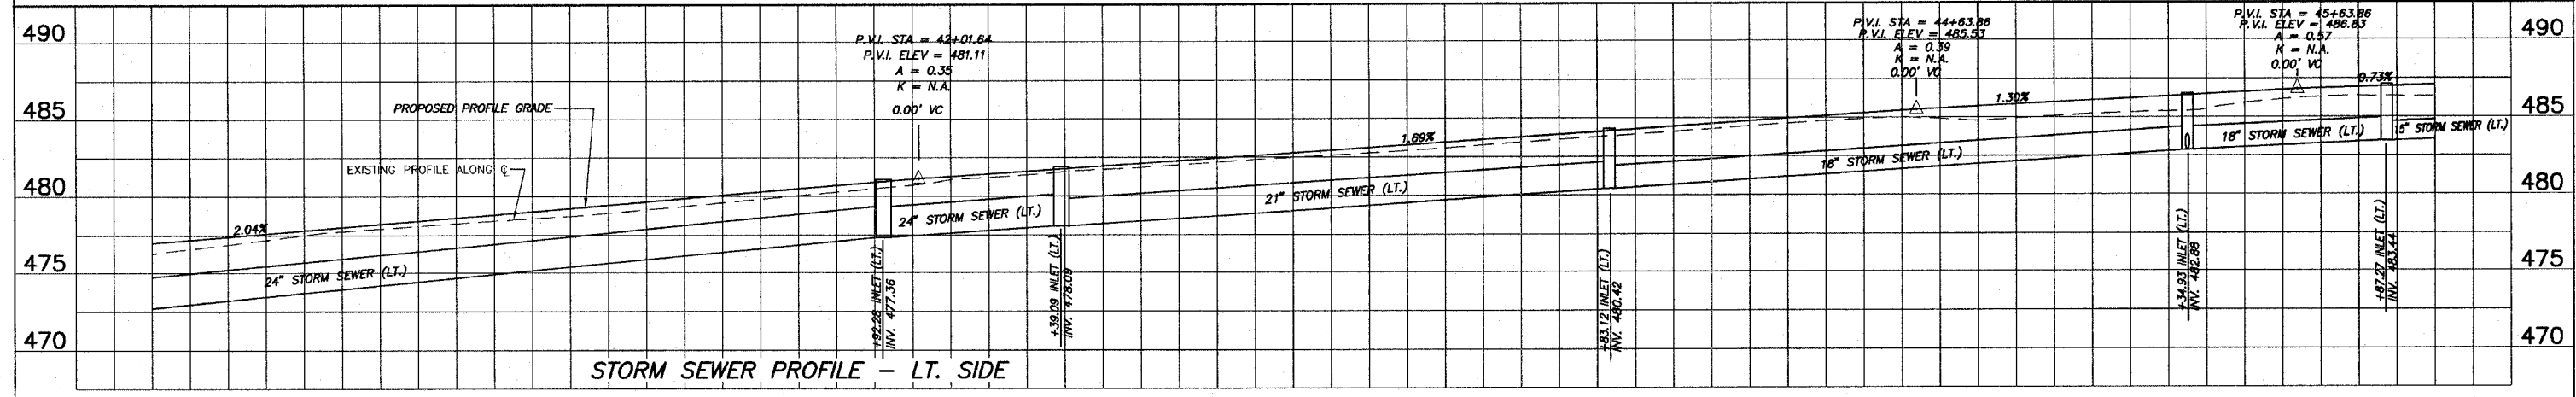


FAU ROUTE NO.	SECTION	COUNTY	TOTAL SHEETS	SHEET NO.
9249	04-00015-00-FP	ST. CLAIR	41	13
STA. 40+00.00		TO STA. 46+00.00		
FEDERAL AID PROJECT		CONTRACT 97302		

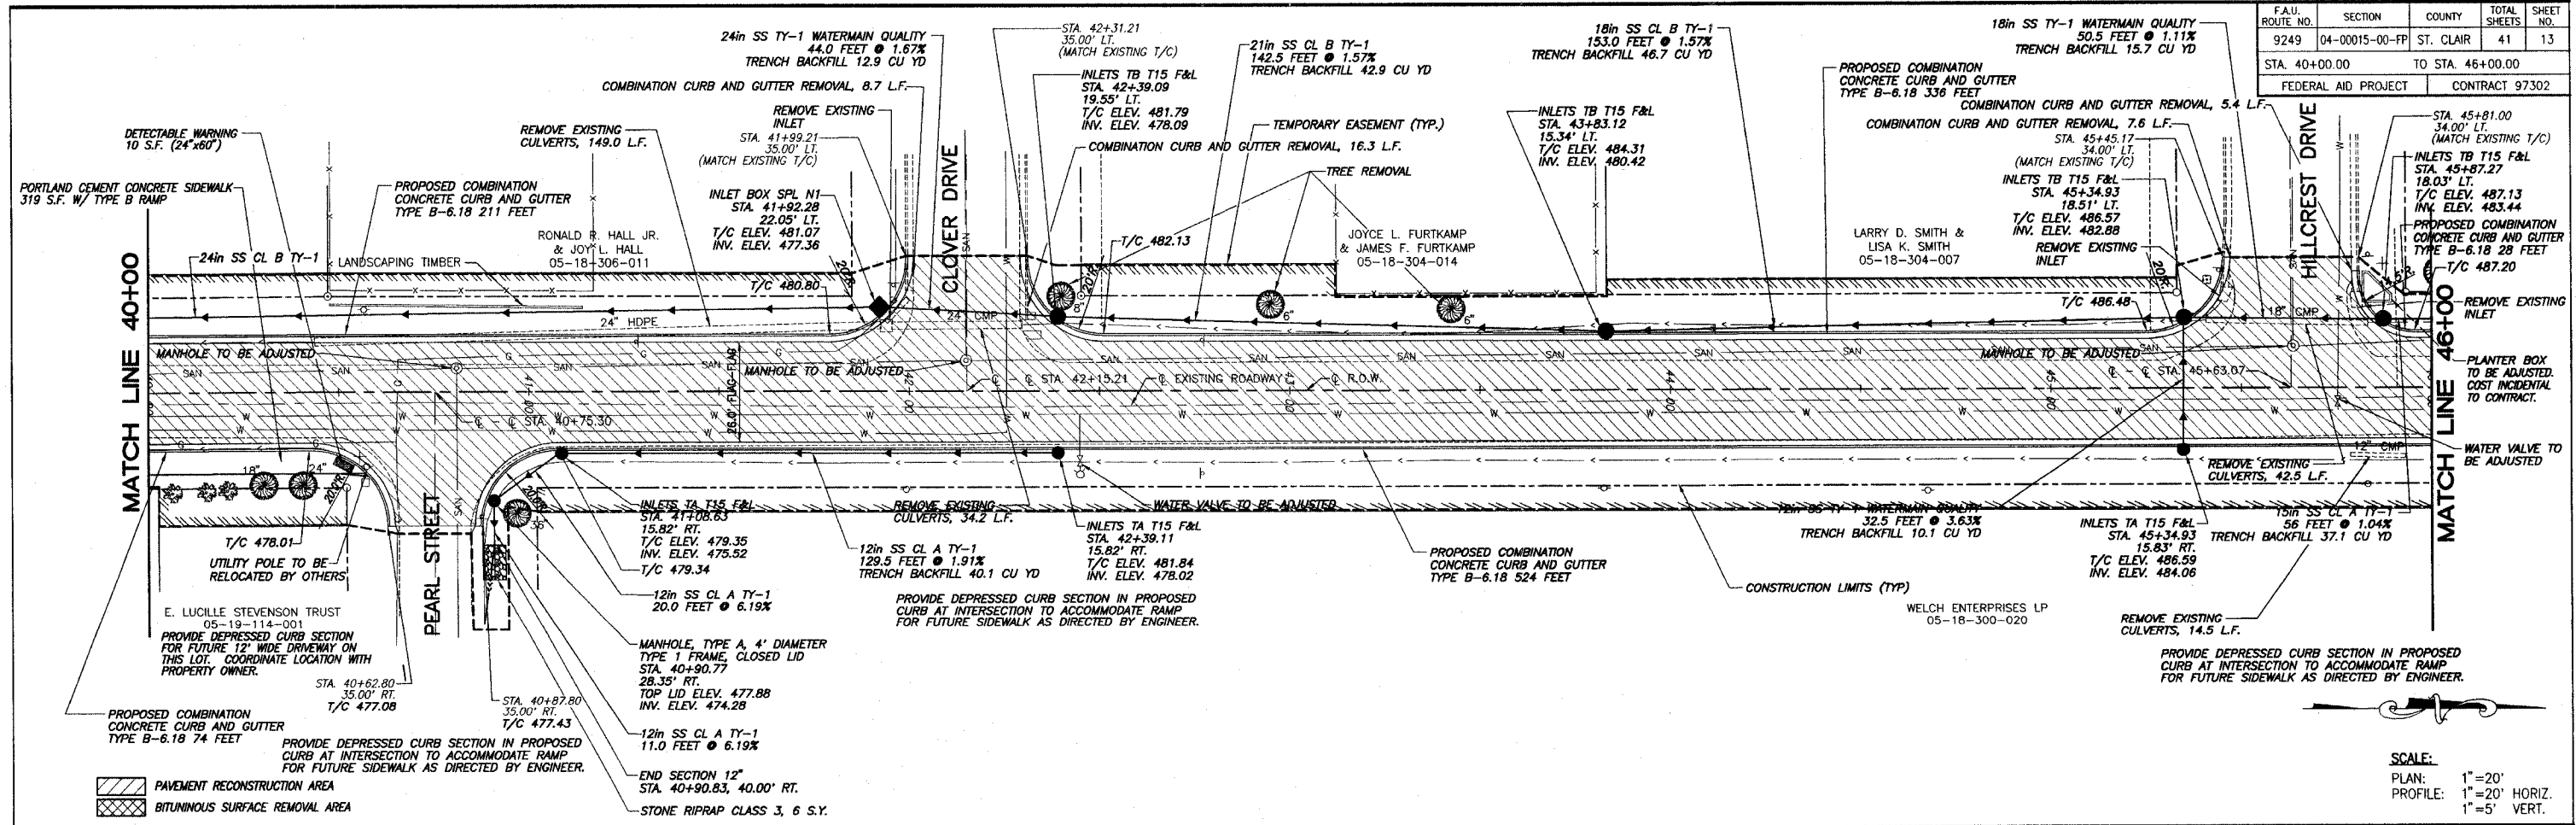

SCALE:
 PLAN: 1"=20'
 PROFILE: 1"=20' HORIZ.
 1"=5' VERT.