
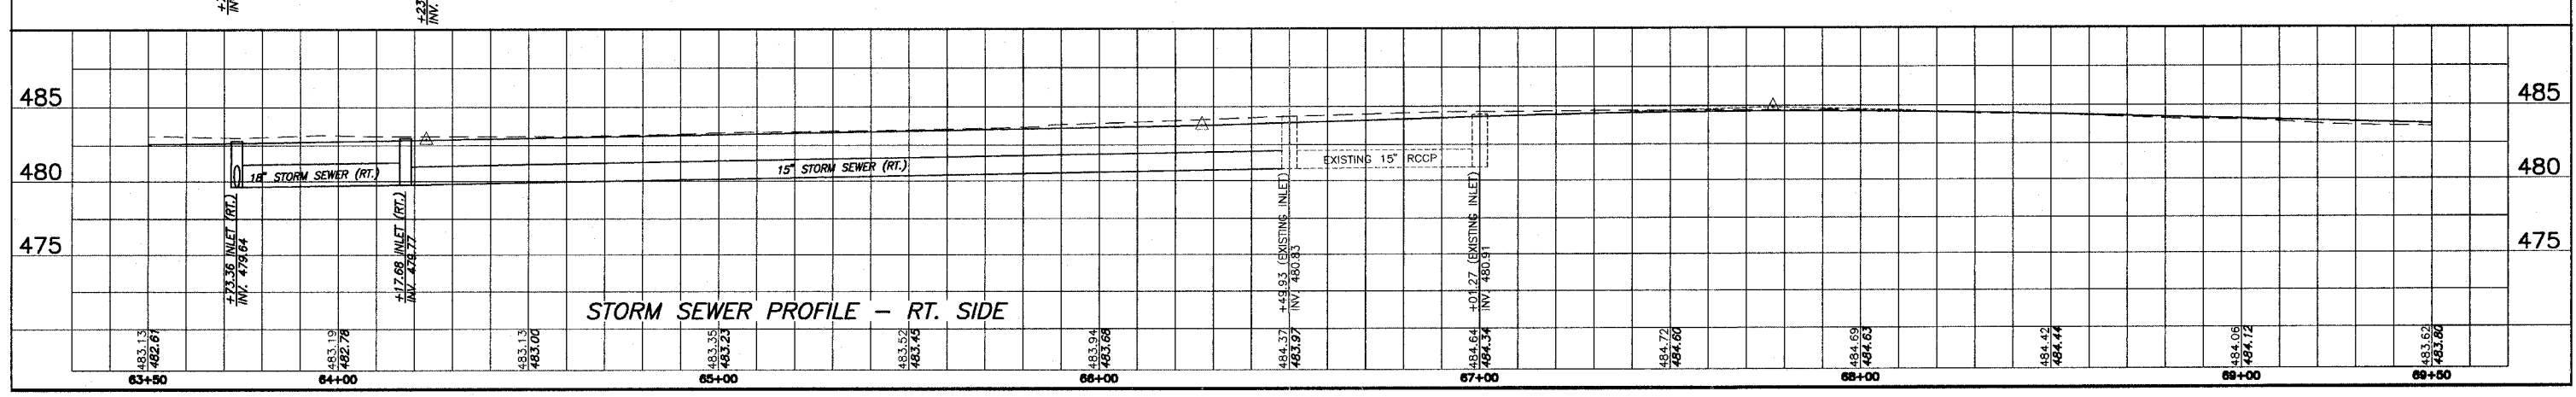
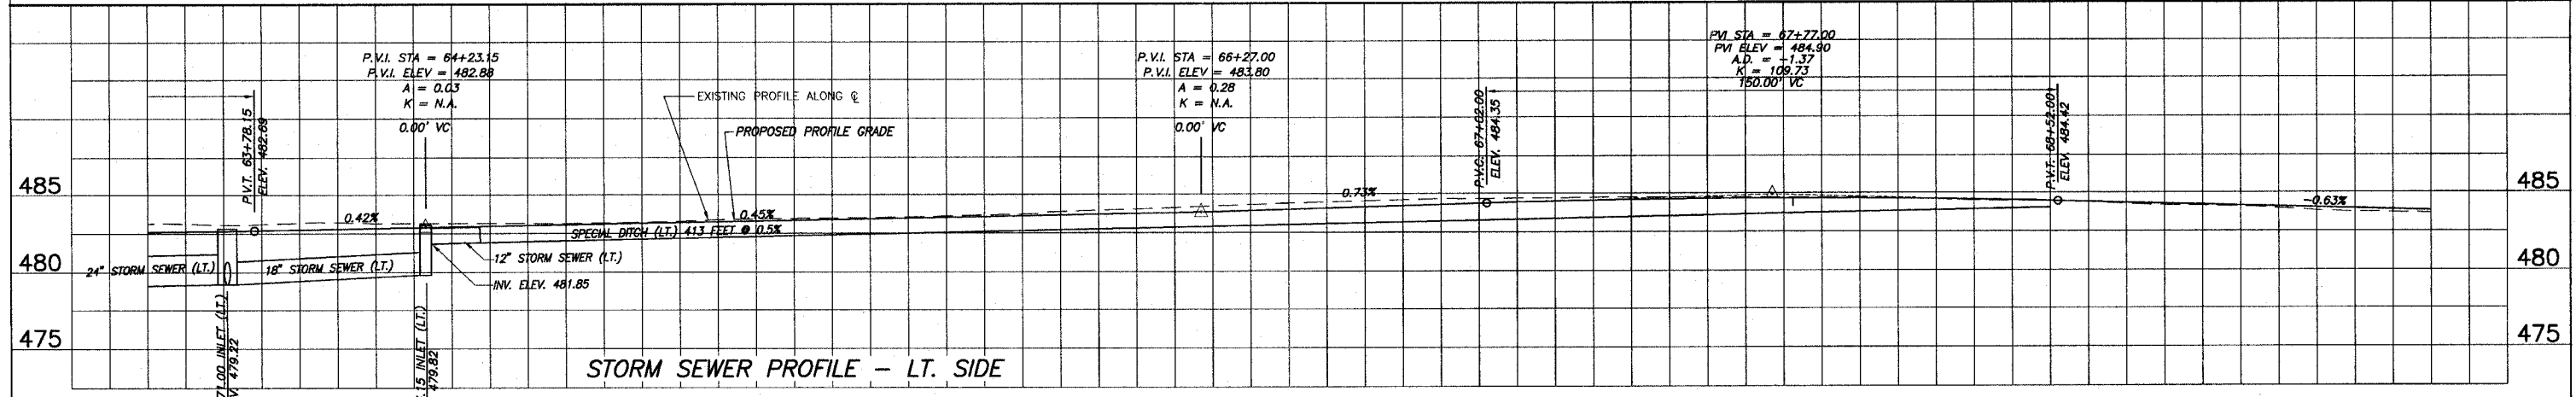


F.A.U. ROUTE NO.	SECTION	COUNTY	TOTAL SHEETS	SHEET NO.
9249	04-00015-00-FP	ST. CLAIR	41	17
STA. 63+50.00		TO STA. 69+50.00		
FEDERAL AID PROJECT		CONTRACT 97302		

**CURVE DATA**  
 P.I. STA. 70+85.85  
 $\Delta = 46'07.59"$   
 $D = 11'27.32"$   
 $R = 500.00'$   
 $T = 212.92'$   
 $L = 402.59'$   
 $E = 43.45'$   
 P.C. STA. 68+84.55  
 P.T. STA. 72+87.14  
 S.F. = NONE  
 SUPERELEVATION ATTAINMENT N/A

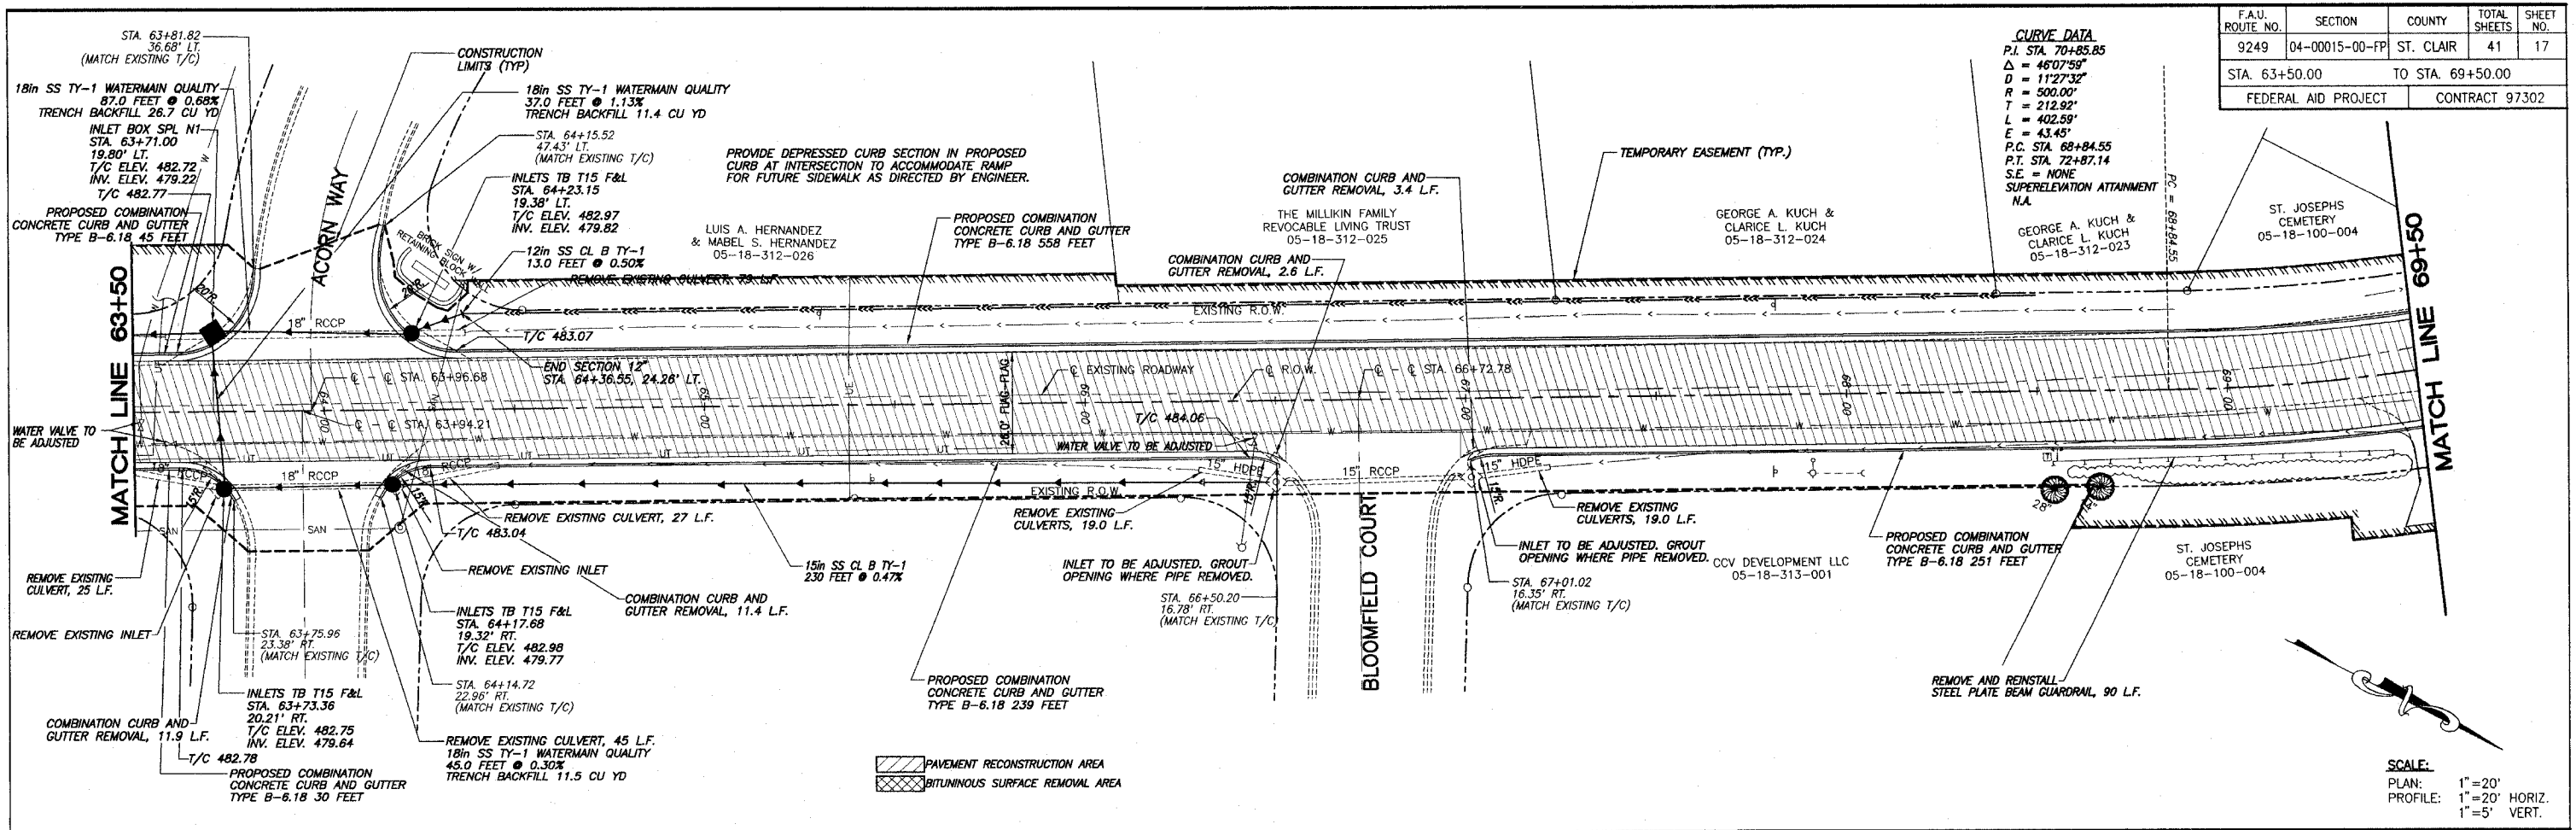

SCALE:  
 PLAN: 1"=20'  
 PROFILE: 1"=20' HORIZ.  
 1"=5' VERT.