
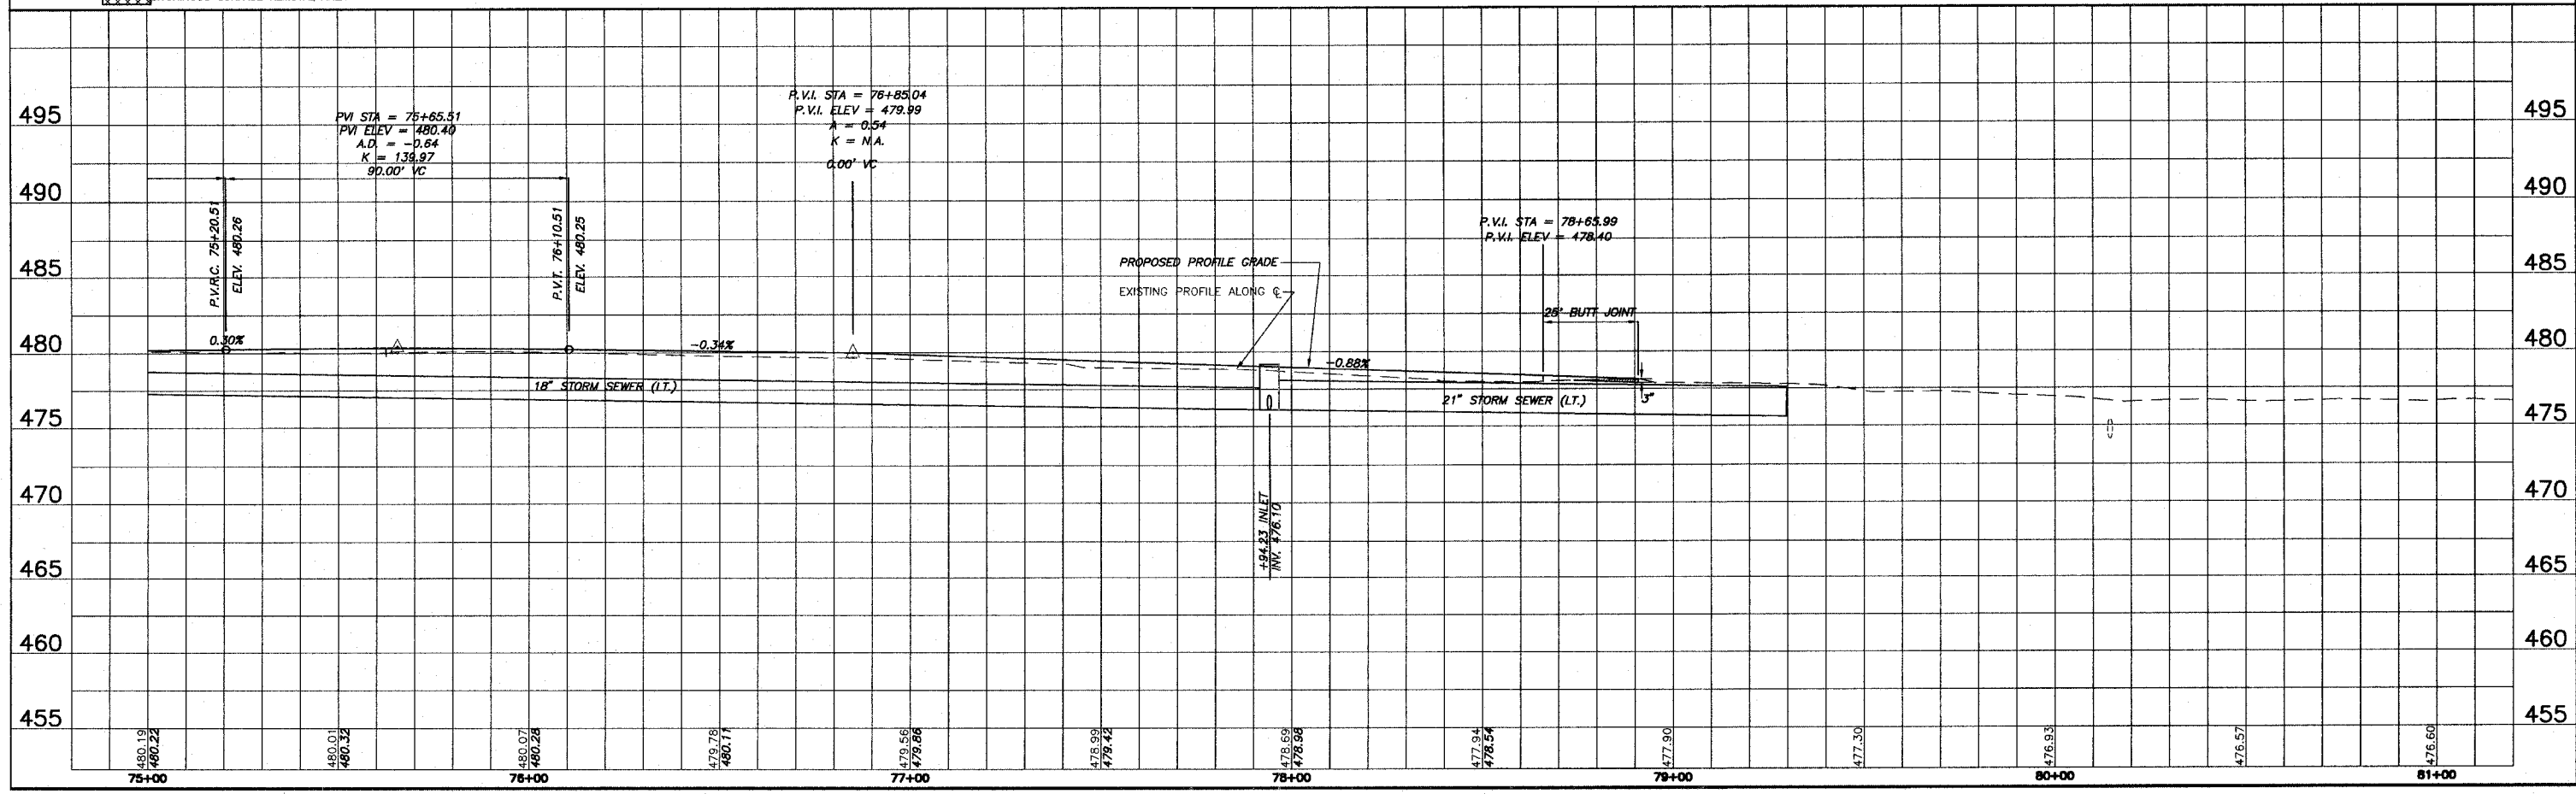


FAU. ROUTE NO.	SECTION	COUNTY	TOTAL SHEETS	SHEET NO.
9249	04-00015-00-FP	ST. CLAIR	41	19
STA. 75+00.00 TO STA. 79+10.00				
FEDERAL AID PROJECT			CONTRACT 97302	

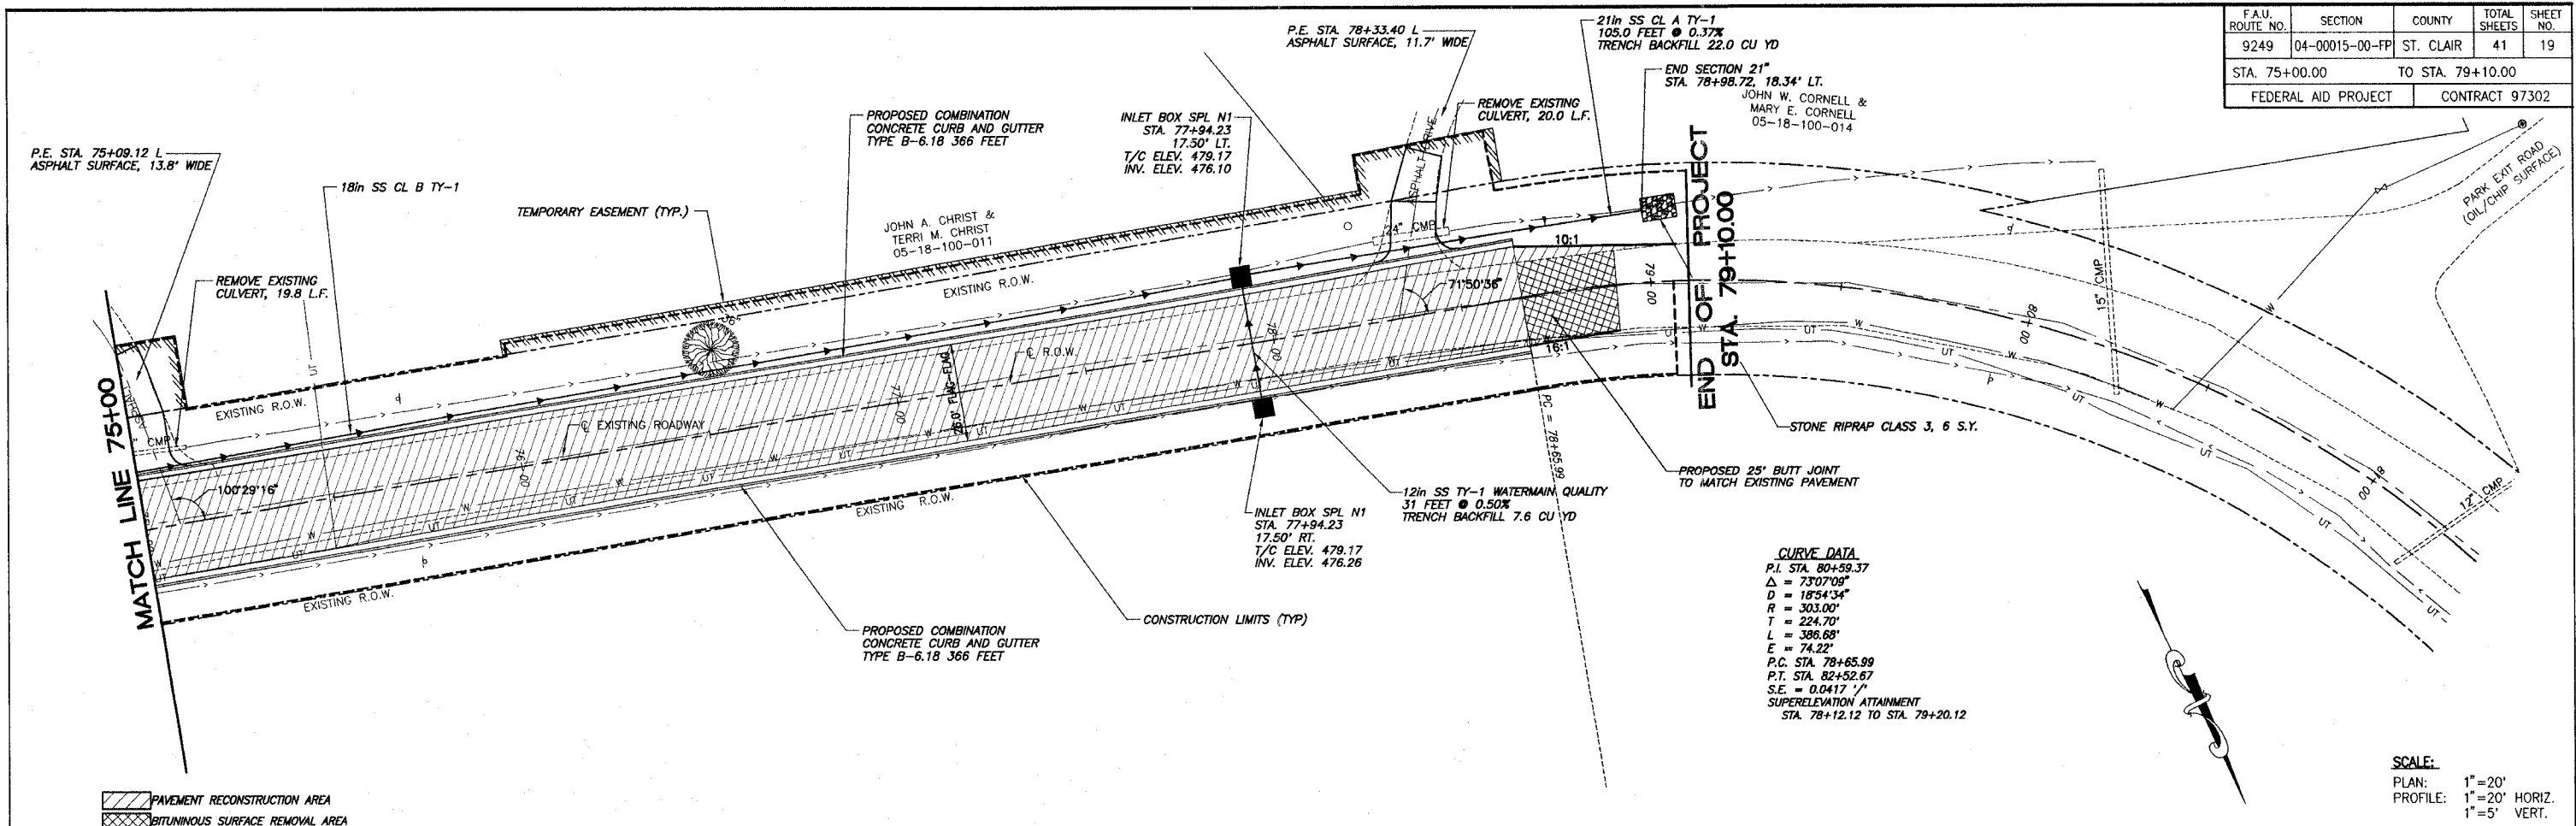

E:\0404 - Latham - Rensselaer STP Project\Drawings\Sheet 19.dwg, 12/26/2007 8:00:09 AM, Plotted by M.A.L.