


F.A.U. ROUTE NO.	SECTION	COUNTY	TOTAL SHEETS	SHEET NO.
9249	04-00015-00-FP	ST. CLAIR	41	20
STA. 10+00.00		TO STA. 79+10.00		
FEDERAL AID PROJECT		CONTRACT 97302		

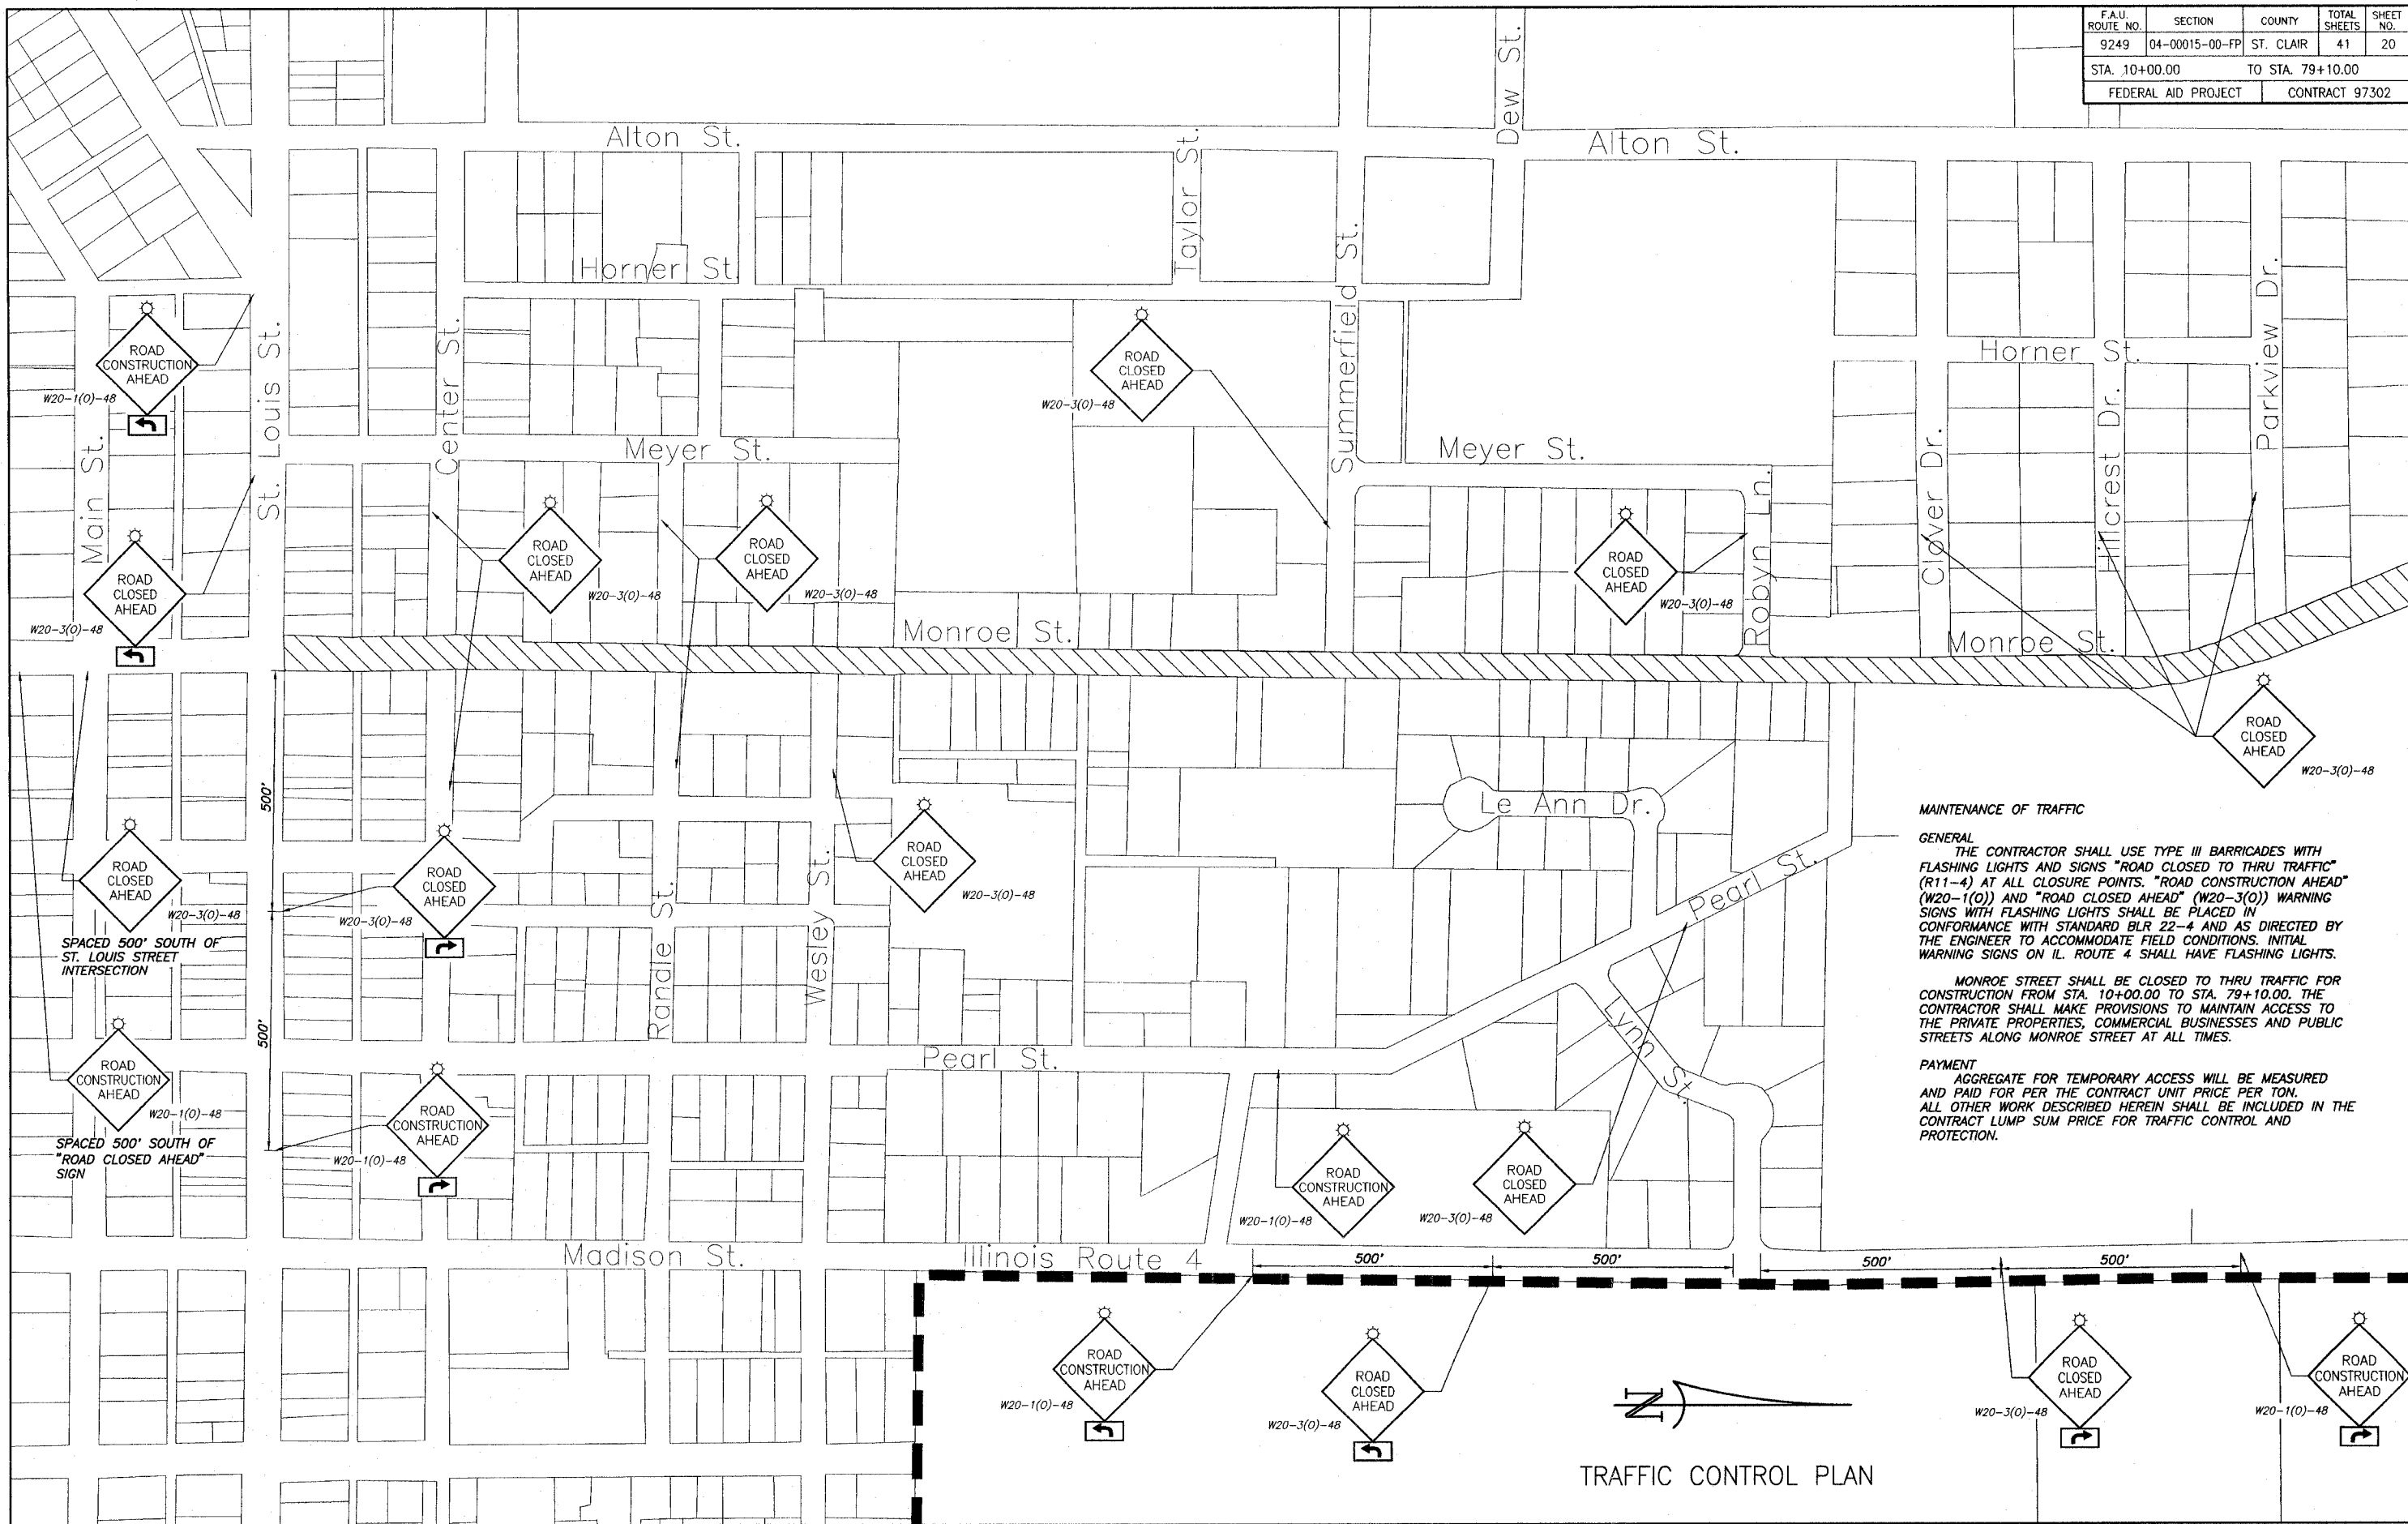

**MAINTENANCE OF TRAFFIC**

**GENERAL**  
 THE CONTRACTOR SHALL USE TYPE III BARRICADES WITH FLASHING LIGHTS AND SIGNS "ROAD CLOSED TO THRU TRAFFIC" (R11-4) AT ALL CLOSURE POINTS. "ROAD CONSTRUCTION AHEAD" (W20-1(O)) AND "ROAD CLOSED AHEAD" (W20-3(O)) WARNING SIGNS WITH FLASHING LIGHTS SHALL BE PLACED IN CONFORMANCE WITH STANDARD BLR 22-4 AND AS DIRECTED BY THE ENGINEER TO ACCOMMODATE FIELD CONDITIONS. INITIAL WARNING SIGNS ON IL. ROUTE 4 SHALL HAVE FLASHING LIGHTS.

MONROE STREET SHALL BE CLOSED TO THRU TRAFFIC FOR CONSTRUCTION FROM STA. 10+00.00 TO STA. 79+10.00. THE CONTRACTOR SHALL MAKE PROVISIONS TO MAINTAIN ACCESS TO THE PRIVATE PROPERTIES, COMMERCIAL BUSINESSES AND PUBLIC STREETS ALONG MONROE STREET AT ALL TIMES.

**PAYMENT**  
 AGGREGATE FOR TEMPORARY ACCESS WILL BE MEASURED AND PAID FOR PER THE CONTRACT UNIT PRICE PER TON. ALL OTHER WORK DESCRIBED HEREIN SHALL BE INCLUDED IN THE CONTRACT LUMP SUM PRICE FOR TRAFFIC CONTROL AND PROTECTION.

TRAFFIC CONTROL PLAN