


F.A.U. ROUTE NO.	SECTION	COUNTY	TOTAL SHEETS	SHEET NO.
9249	04-00015-00-FP	ST. CLAIR	41	21
STA. 10+00.00		TO STA. 79+10.00		
FEDERAL AID PROJECT		CONTRACT 97302		

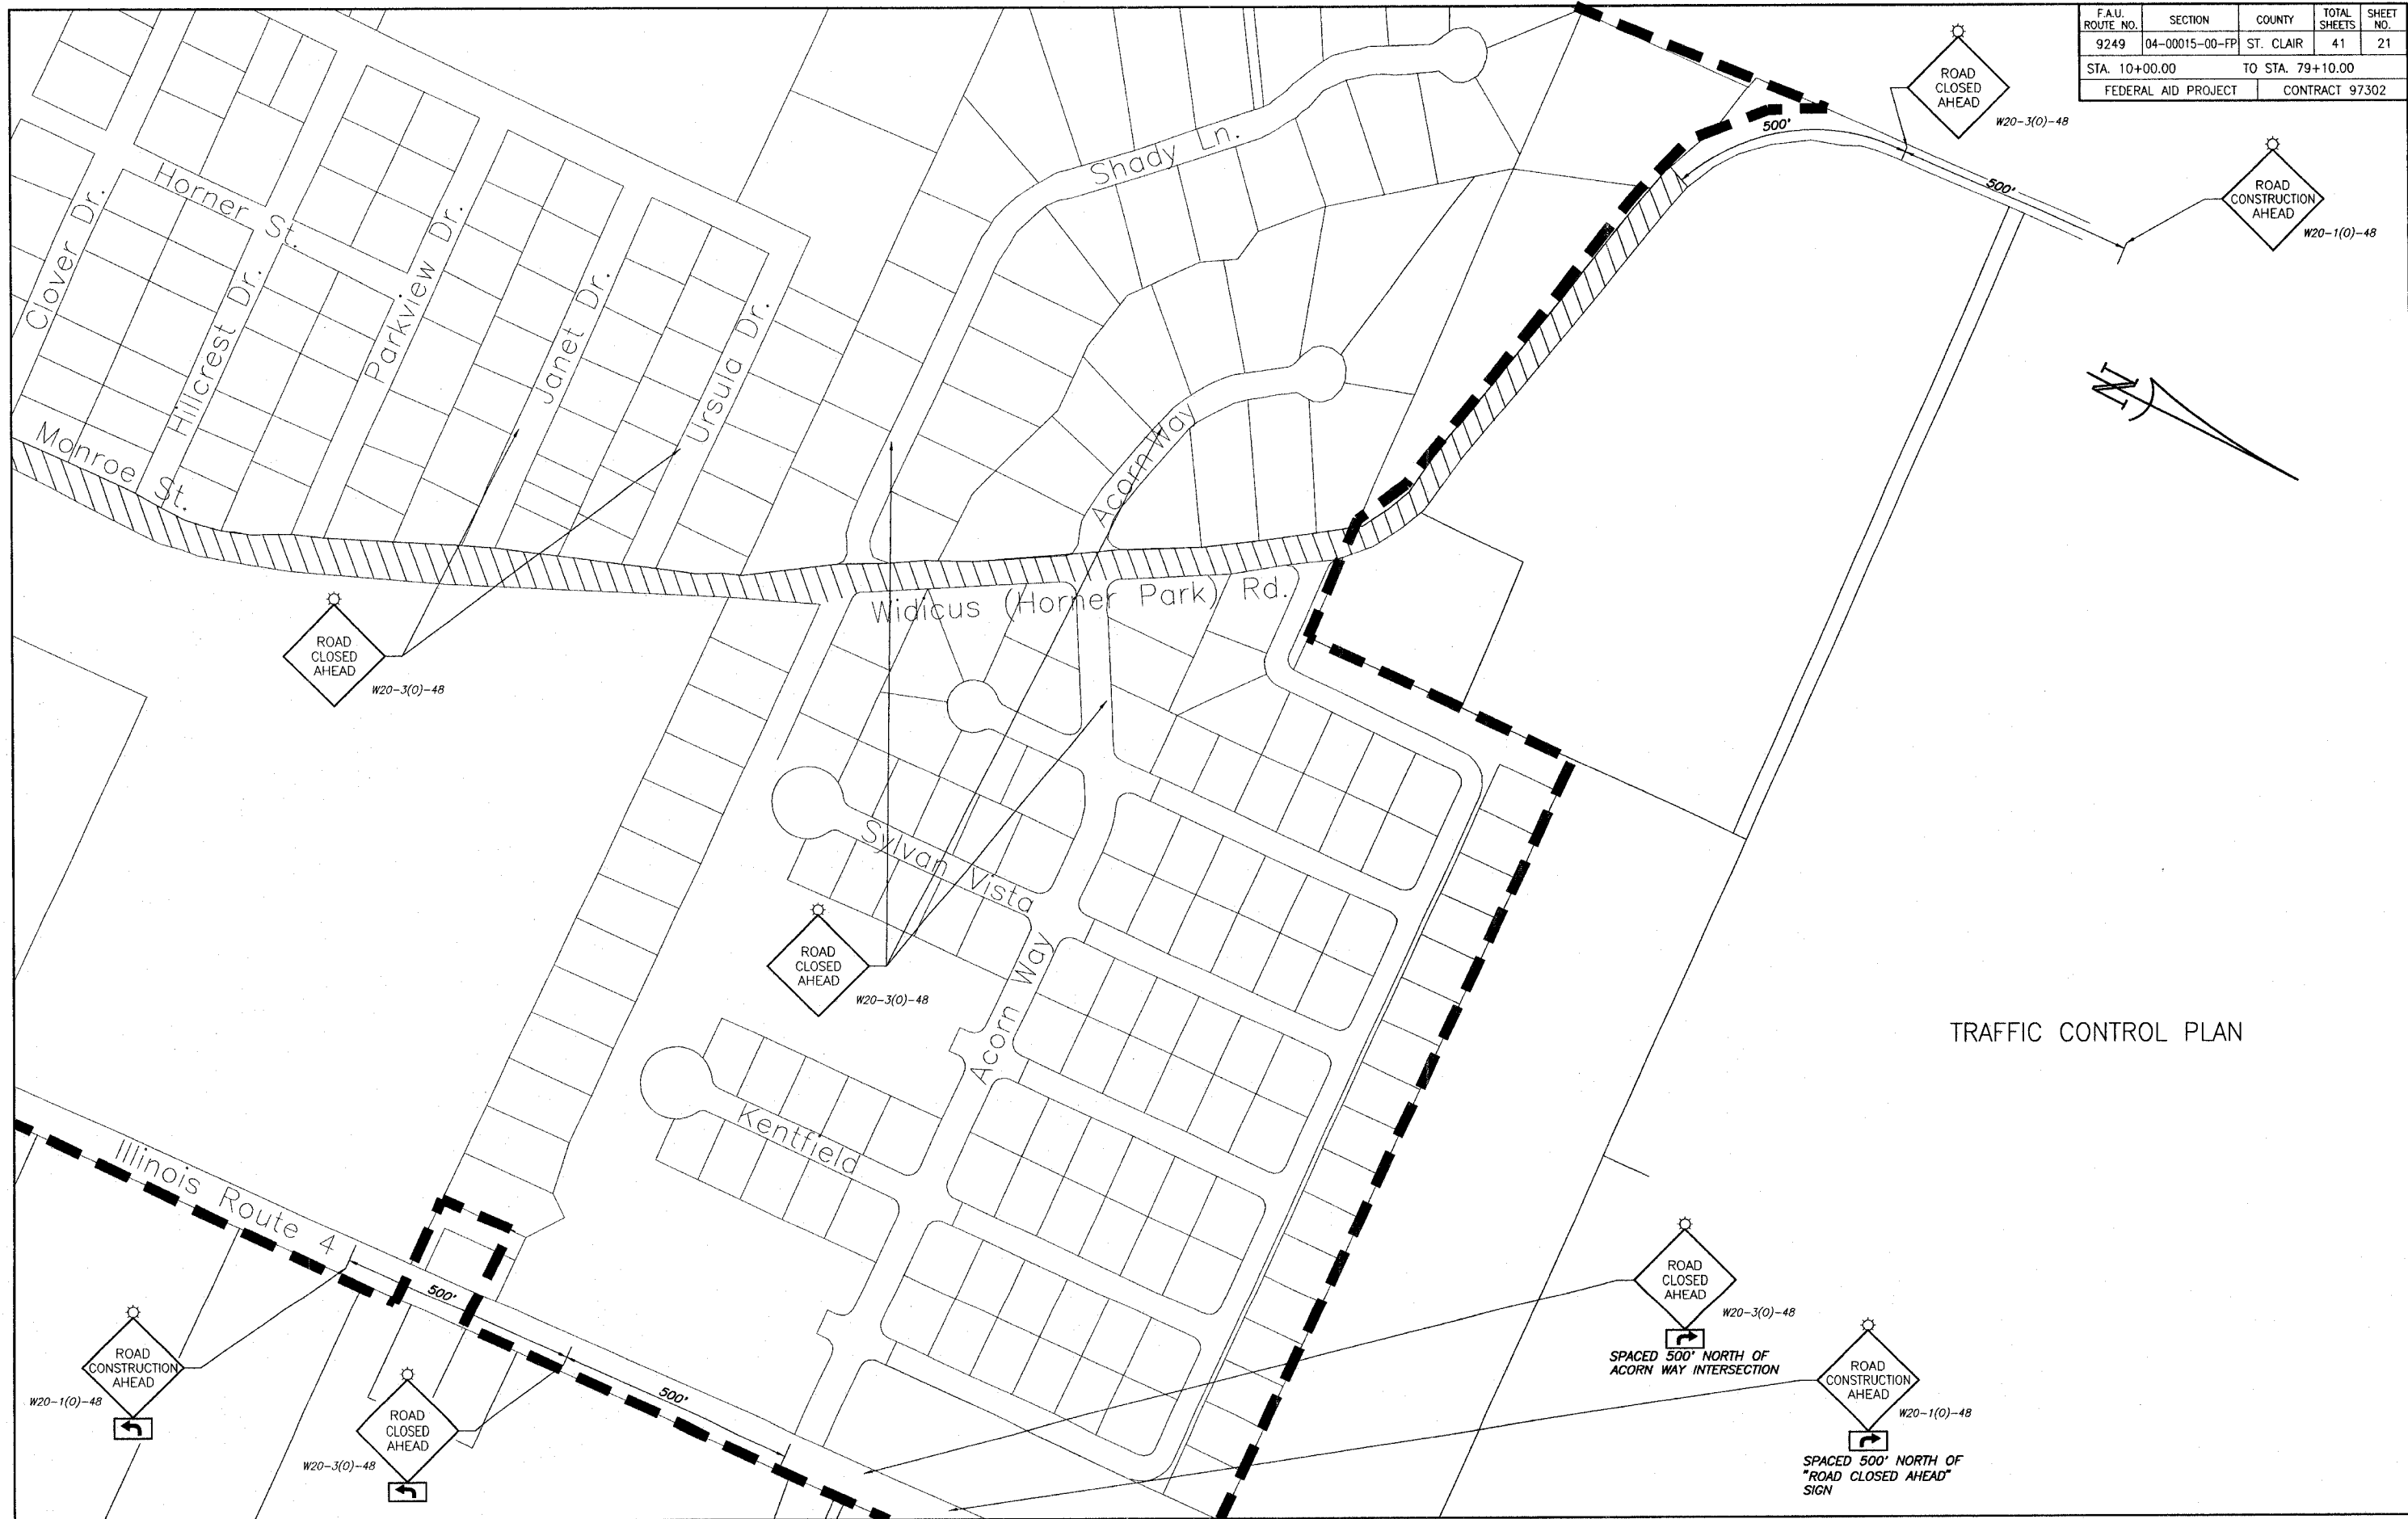

TRAFFIC CONTROL PLAN

E:\V\94\4 - Lubicon - Maines STP Project\DWG\97302-21\_Traffic Control.dwg, 3/15/2007 9:03:38 AM, Plotted by M.A.L.