

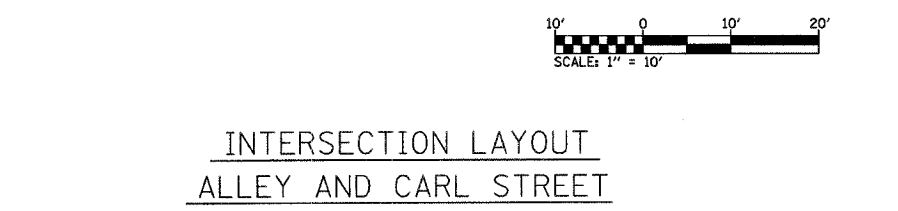


F.A.U. RTE.	SECTION	COUNTY	TOTAL SHEETS	SHEET NO.
9306	04-00042-00-PV	MONROE	21	15


CONSTRUCTION DETAILS
 CONTRACT NO. 97304
 FEDERAL AID PROJECT

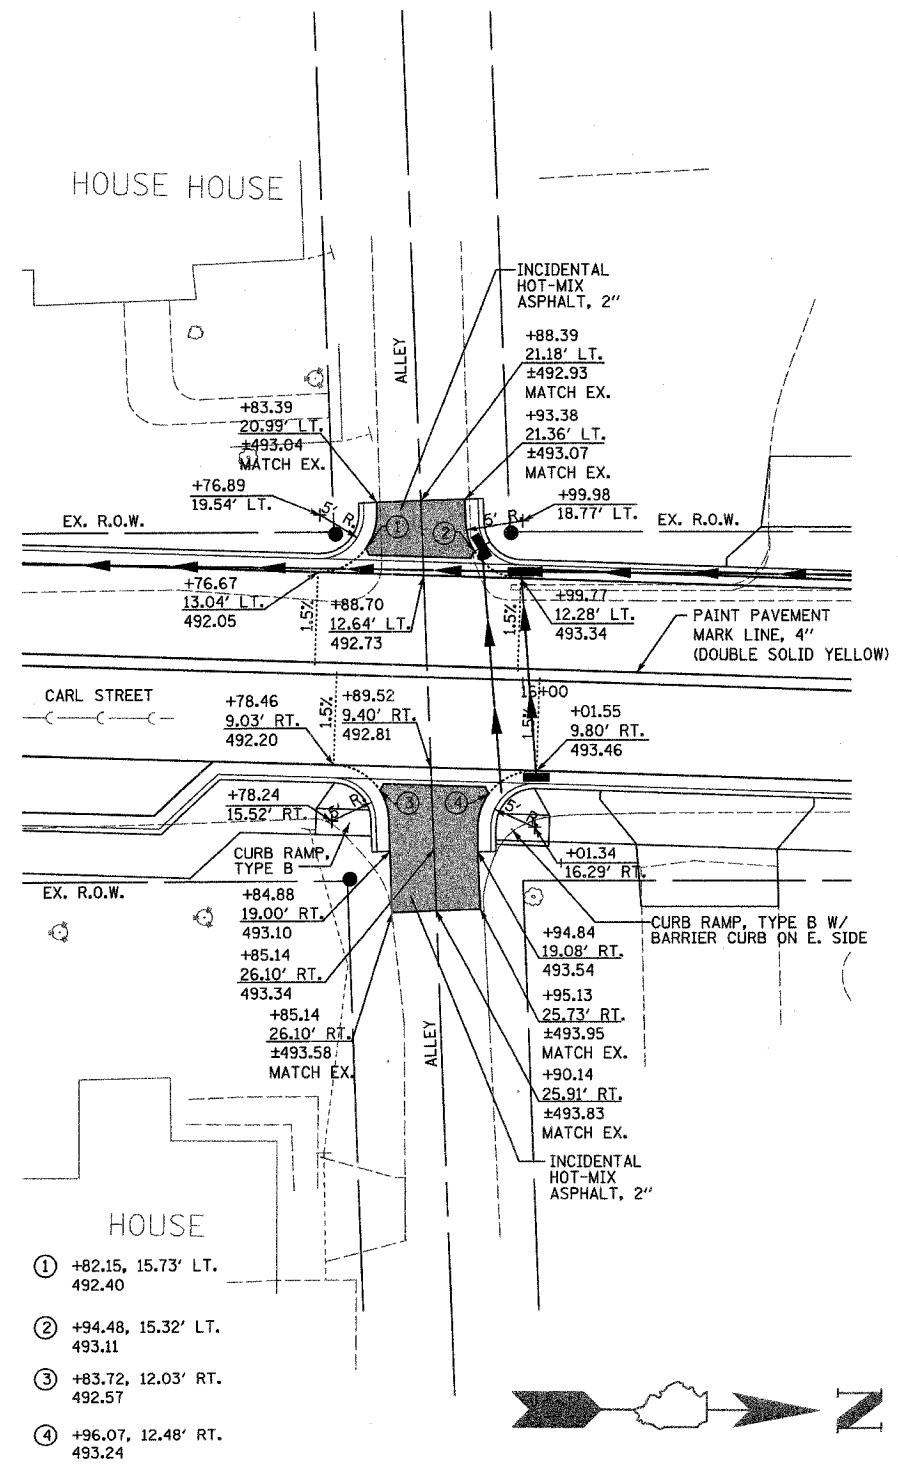


INTERSECTION LAYOUT
 ALLEY AND CARL STREET

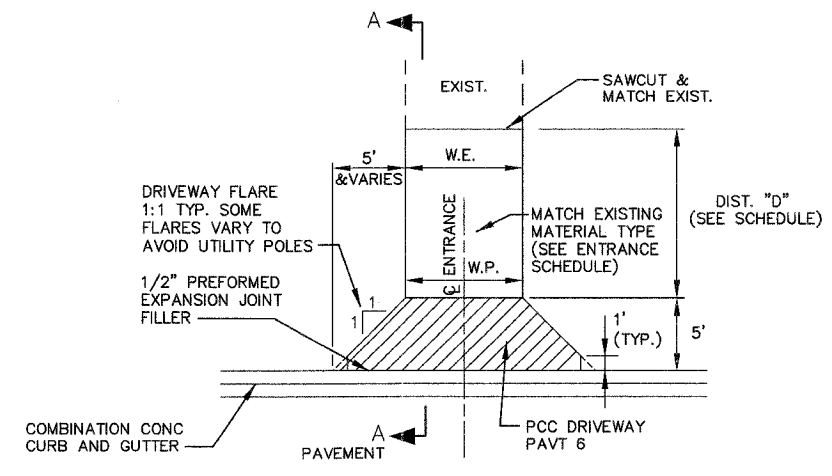


TYPICAL ENTRANCE DETAIL
 WITHOUT SIDEWALK
 (NOT TO SCALE)

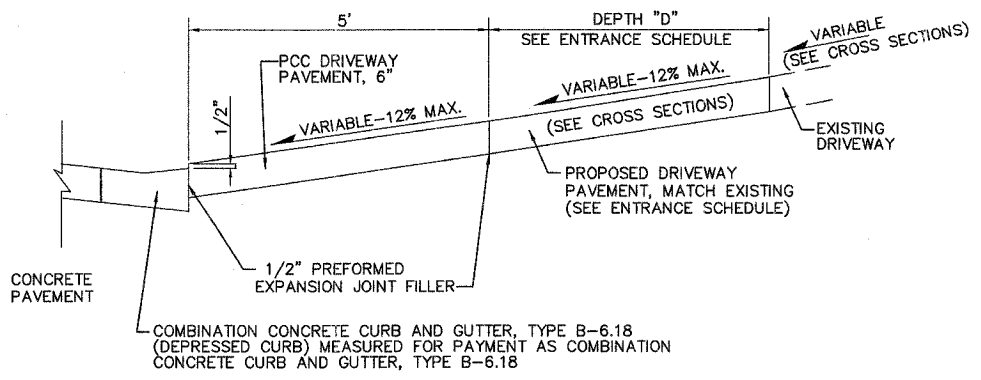

SECTION A-A
 (NOT TO SCALE)

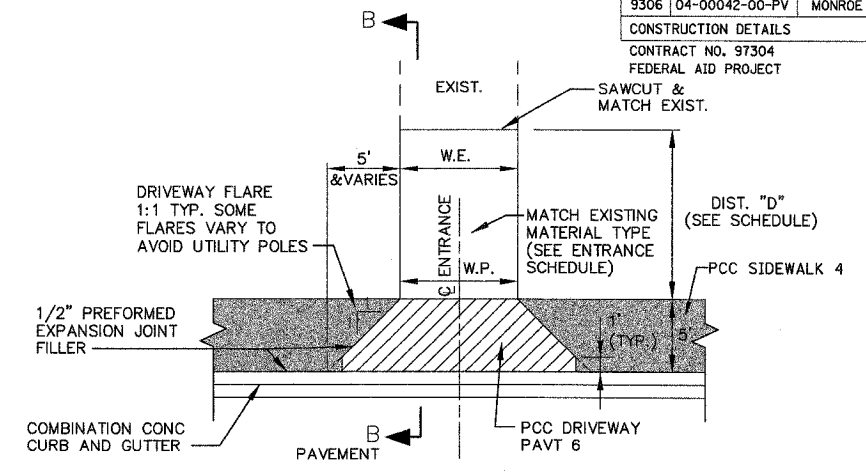

TYPICAL ENTRANCE DETAIL
 WITH SIDEWALK
 (NOT TO SCALE)

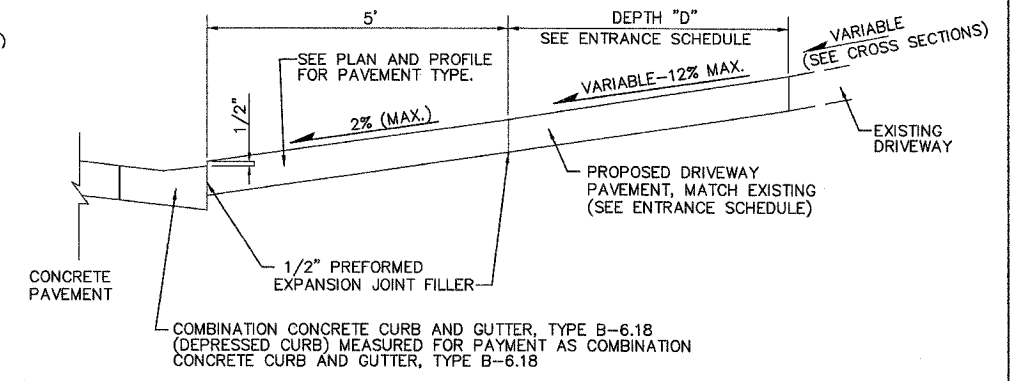

SECTION B-B
 (NOT TO SCALE)

PLOT DATE = 04/04/2007
 PLOT SCALE = 1/8\"/>