


CONTRACT NO. 97304 FEDERAL AID PROJECT	F.A. RTE.	SECTION	COUNTY	TOTAL SHEETS	SHEET NO.
9306	04-00042-00-PV	MONROE	22	19	
STA. 13+81.05		TO STA. 14+63.36			
CROSS SECTIONS					

FINAL SURVEY	DATE
BY	
REVISIONS	
PLOTTED	
TEMPLATE	
AREAS	
CHECKED	
NO.	

ORIGINAL SURVEY	DATE
BY	
REVISIONS	
PLOTTED	
TEMPLATE	
AREAS	
CHECKED	
NO.	

PLOT DATE = 04/04/2007
 FILE NAME = D:\V\226265\Microsoft\user\sean\comp\226265.dwg
 PLOT SCALE = 1/8" = 1'-0"
 REFERENCE = 000000 / IN
 REFERENCE = 000000

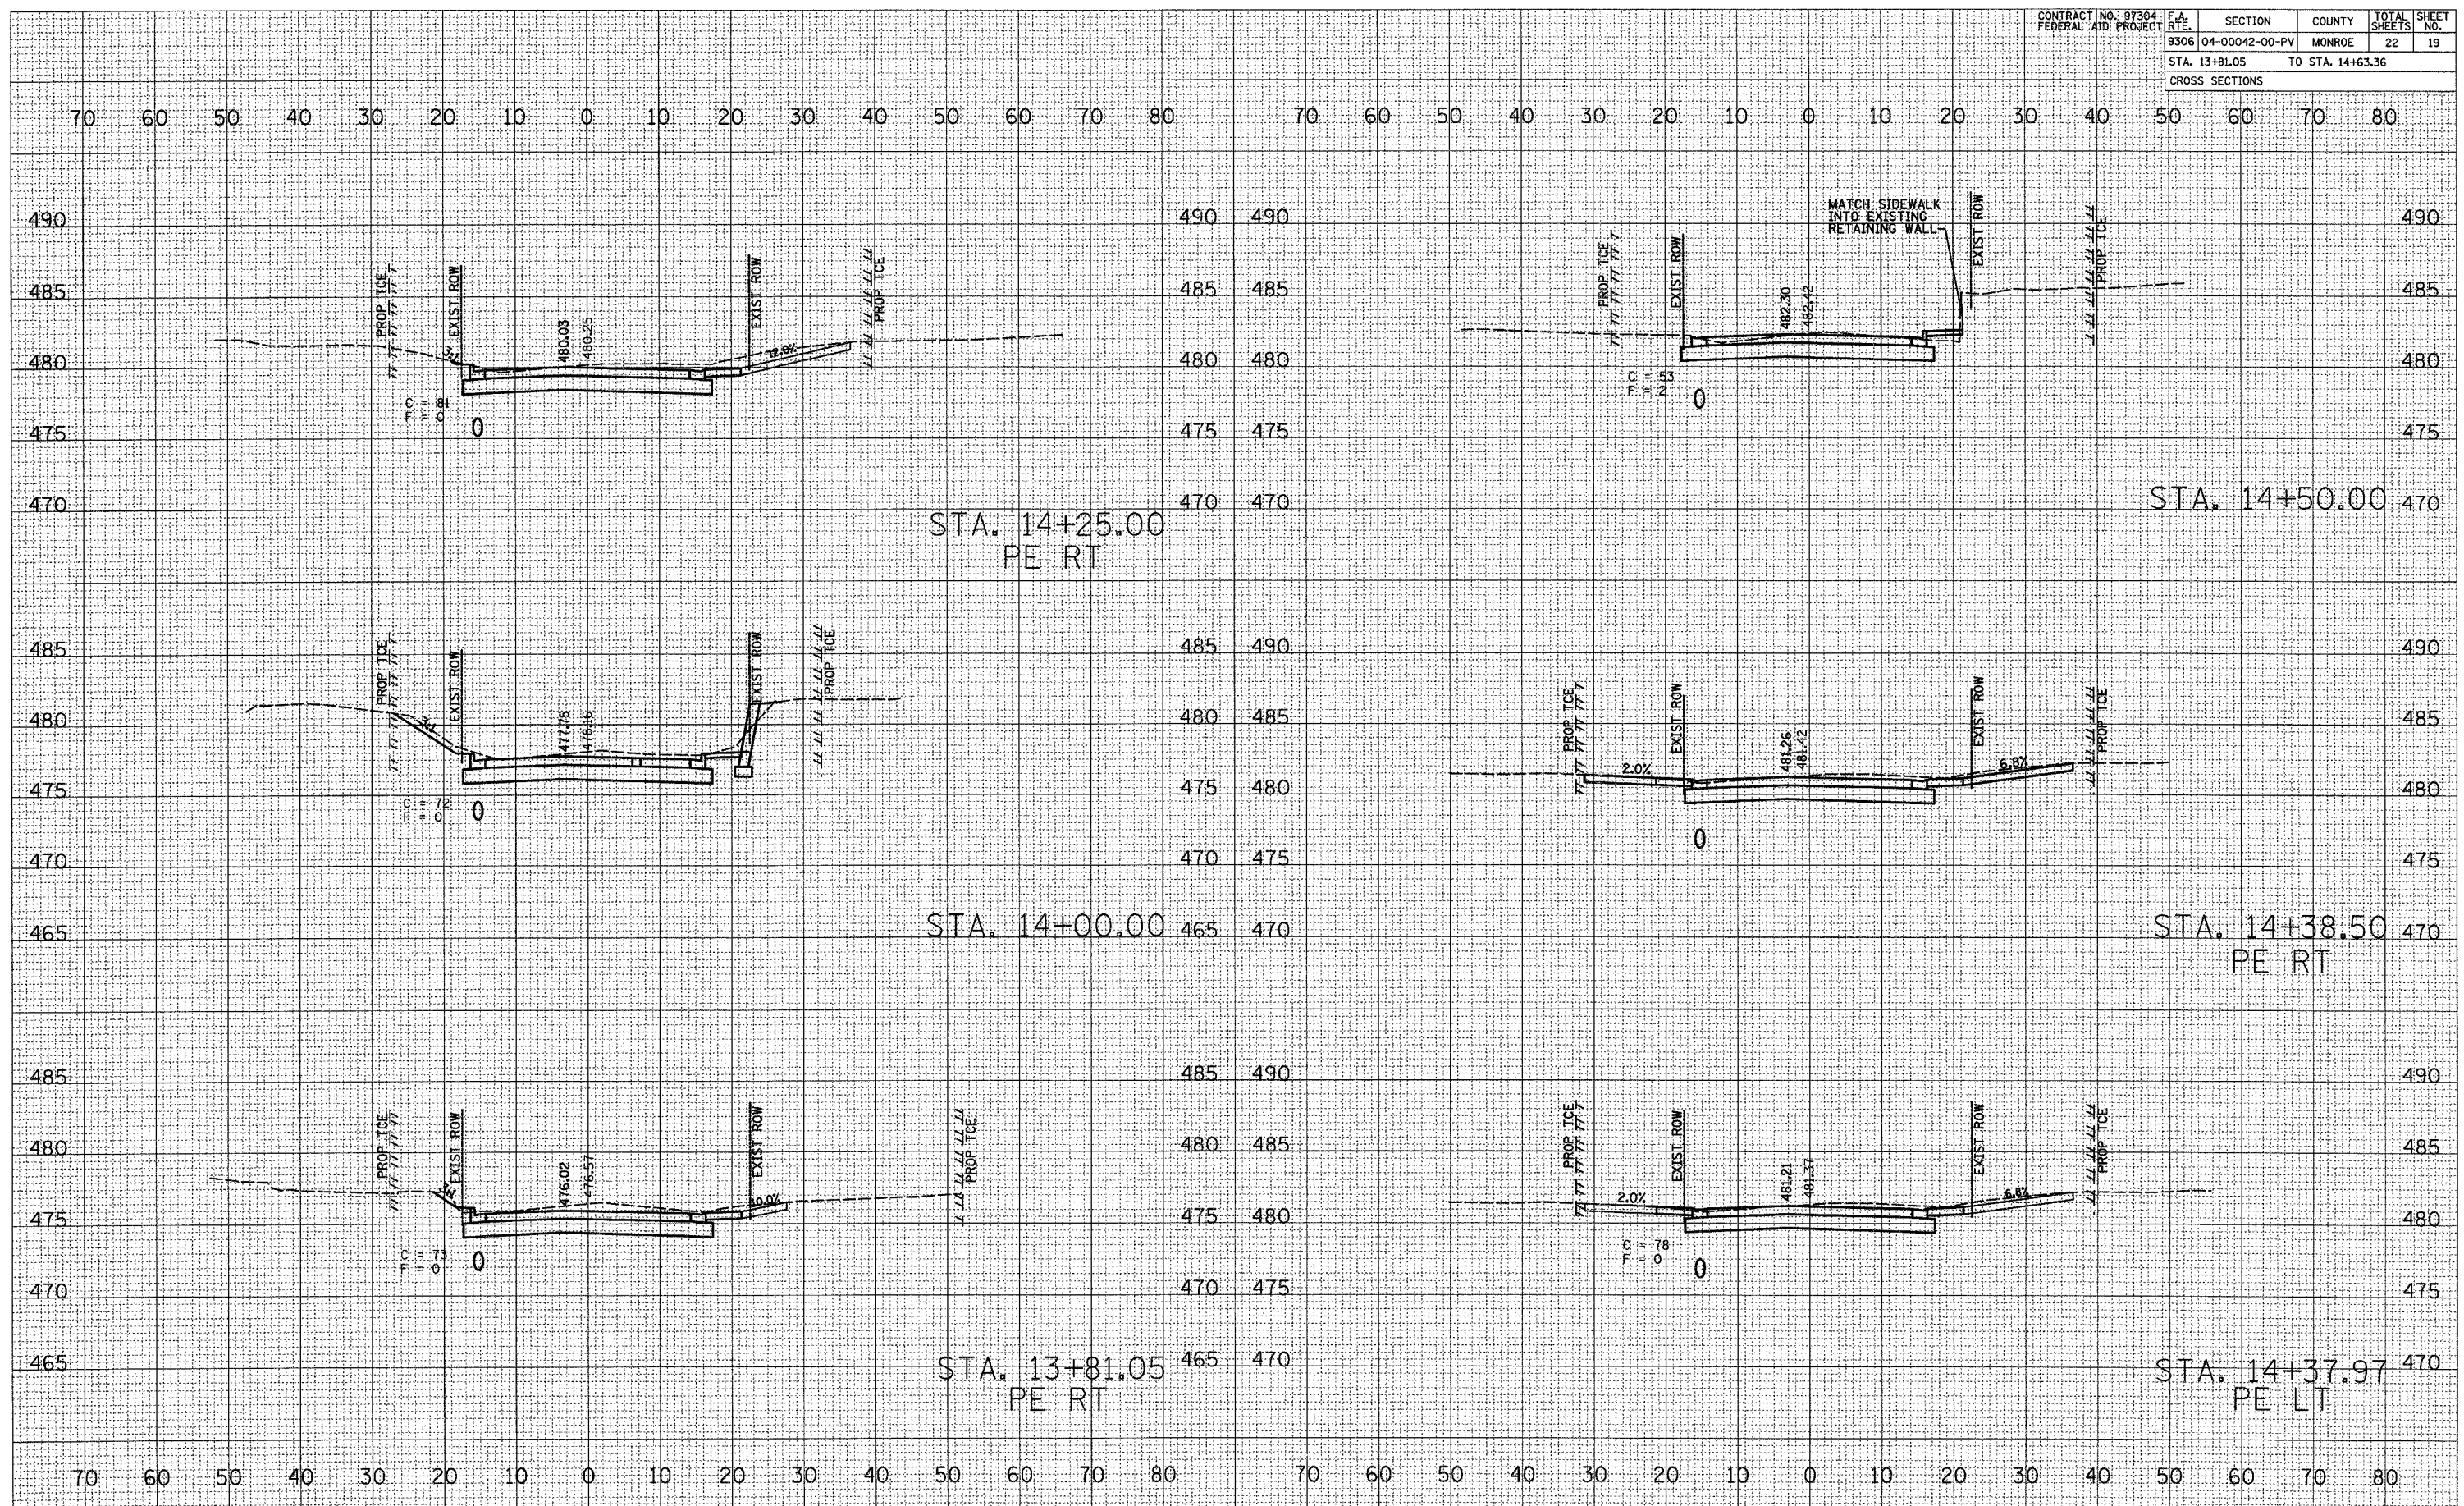

CROSS SECTIONS - CARL ST.