



CORPORATE OFFICE
4940 OLD COLLINSVILLE RD.
SWANSEA, ILLINOIS 62226
TEL (618) 624-4488
FAX (618) 624-6888
corp@twm-inc.com

WATERLOO OFFICE
118 SOUTH MAIN STREET
WATERLOO, ILLINOIS 62296
TEL (618) 939-6060
FAX (618) 939-8998
waterloo@twm-inc.com

ST. LOUIS OFFICE
1001 CRAIG ROAD, SUITE 260
ST. LOUIS, MISSOURI 68148
TEL (314) 238-6062
FAX (314) 872-2194
stlouis@twm-inc.com

PROFESSIONAL REGISTRATIONS	LICENSE NO.
ILLINOIS PROFESSIONAL SURVEYOR	34-00230
PROFESSIONAL ENGINEERING CORP.	03-00079
PROFESSIONAL STRUCTURAL ENGINEER CORP.	01-00022
ILLINOIS PROF. LAND SURVEYING CORP.	065-00028
MISSOURI PROFESSIONAL SURVEYOR CORP.	30-00028
MISSOURI LAND SURVEYING CORP.	30-00046

SEAL

Signature: _____
Expiration Date: _____



STATEMENT OF RESPONSIBILITY
I hereby certify that the documents herein to be indicated by my seal is restricted to this sheet, and I hereby disclaim any responsibility for all other drawings, specifications, estimates, reports or other documents or instruments relating to or intended to be utilized for any other part of the architectural, engineering or survey project.

TITLE
PAVEMENT MARKING PLAN
STA 35+00 TO STA 39+50

PROJECT:
SEIBERT ROAD
RECONSTRUCTION - PHASE IV
VILLAGE OF SHILOH
ST. CLAIR COUNTY, ILLINOIS

REV.	DATE	DESCRIPTION
△		
△		
△		

DRAWN BY: MJK	SHEET
DESIGNED BY: MJK	12
CHECKED BY: XXX	
APPROVED BY: XXX	
PROJECT NUMBER D20010479	OF 38 SHEETS
<input checked="" type="checkbox"/> ISSUED FOR REVIEW	<input type="checkbox"/> ISSUED FOR BIDDING
<input type="checkbox"/> ISSUED FOR CONSTR.	<input type="checkbox"/> RECORD DRAWING

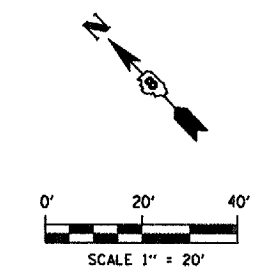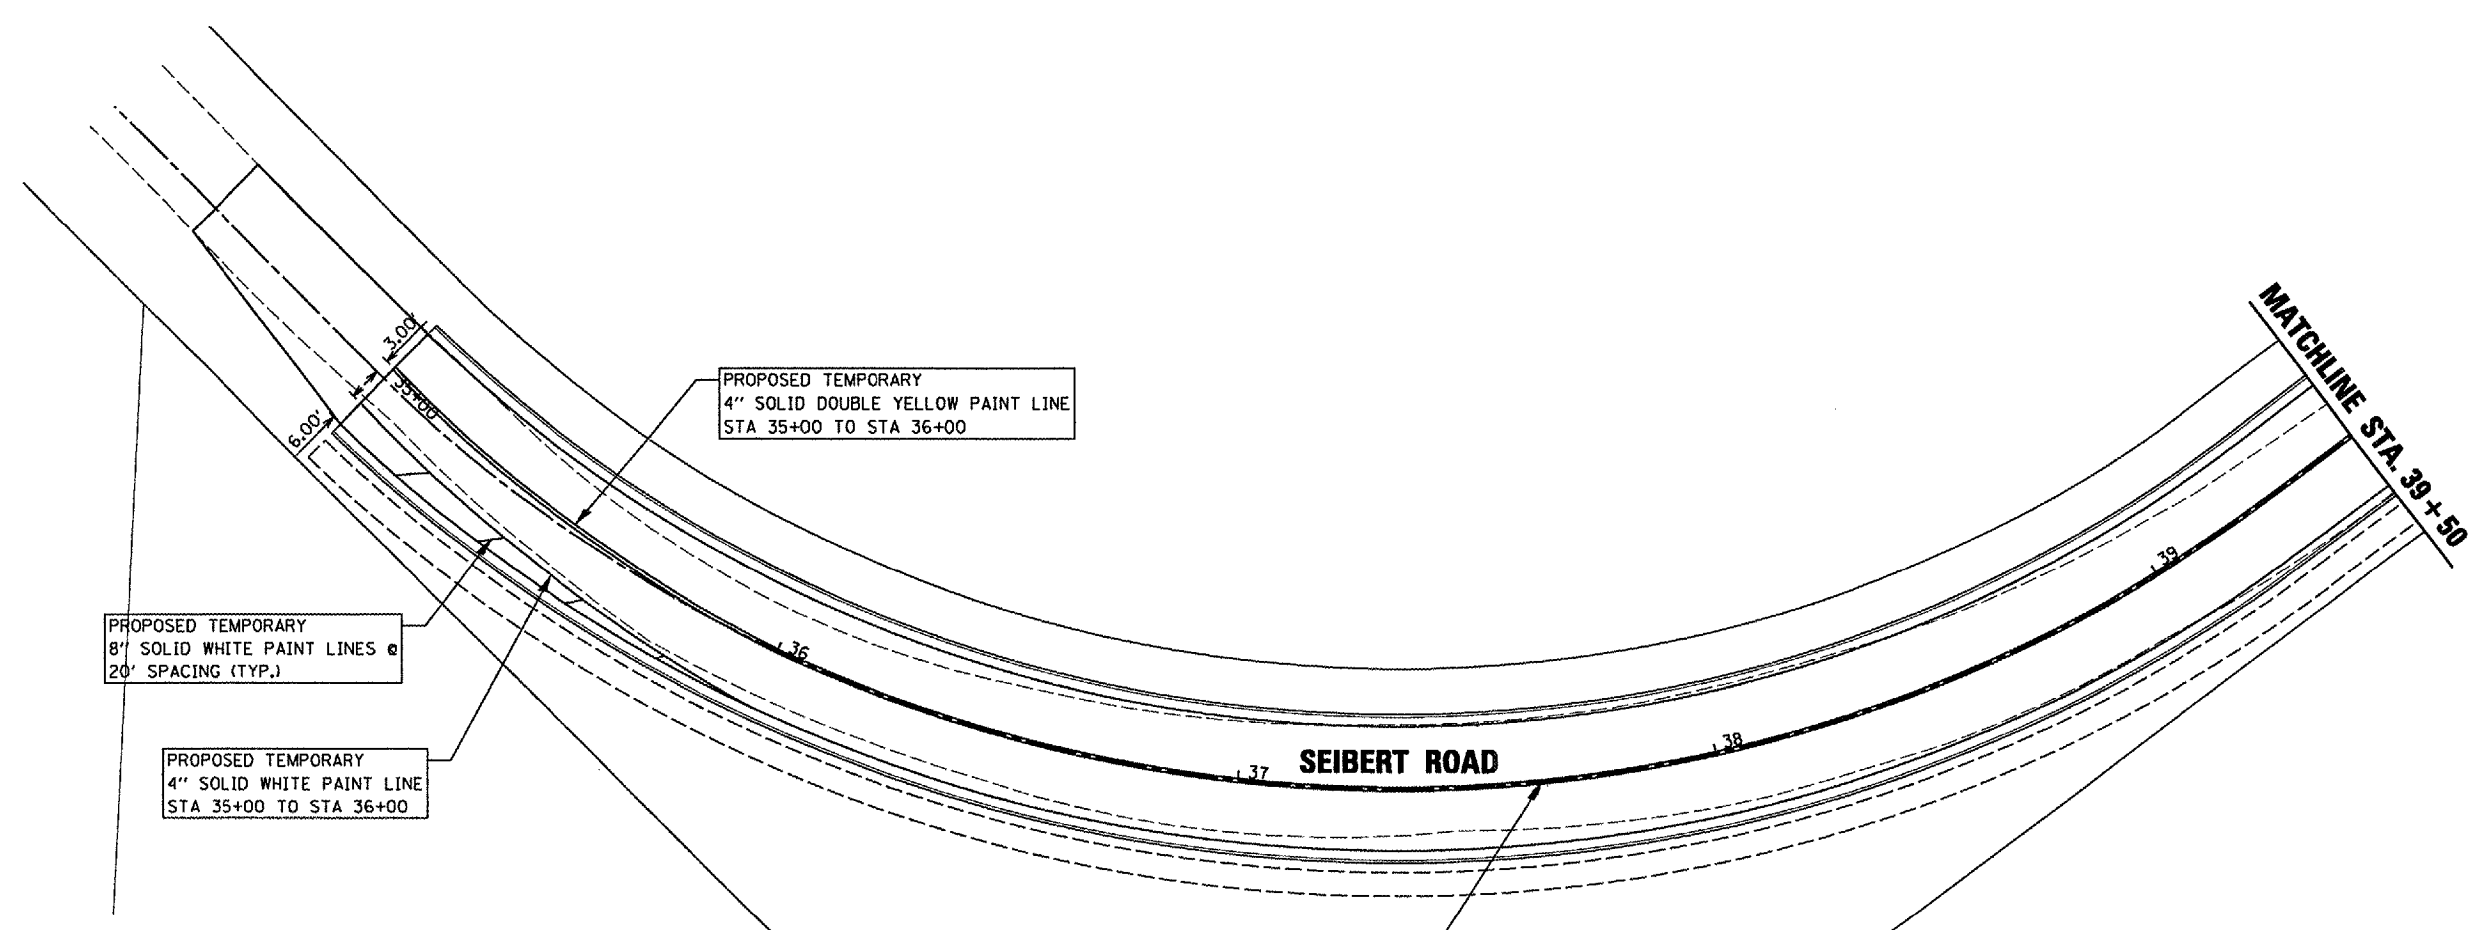

PLOT DATE = 3/21/2007
FILE NAME = P:\2007\97305\97305.dgn
USER NAME = jms
PLOT DATE = 3/21/2007
FILE NAME = P:\2007\97305\97305.dgn
USER NAME = jms