

160 150 140 130 120 110 100 90 80 70 60 50 40 30 20 10 0 10 20 30 40 50 60 70 80 90 100 110

CONTRACT NO. 97305

**THOUVENOT,
WADE &
MOERCHEN, INC.**
ENGINEERS ♦ SURVEYORS ♦ PLANNERS



CORPORATE OFFICE
4940 OLD COLLINSVILLE RD.
SWANSEA, ILLINOIS 62226
TEL (618) 624-4488
FAX (618) 624-9888
corp@twm-inc.com

WATERLOO OFFICE
118 SOUTH MAIN STREET
WATERLOO, ILLINOIS 62296
TEL (618) 939-5050
FAX (618) 939-3888
waterloo@twm-inc.com

ST. LOUIS OFFICE
1001 CRAIG ROAD, SUITE 260
ST. LOUIS, MISSOURI 63146
TEL (314) 296-6052
FAX (314) 872-2194
stlouis@twm-inc.com

PROFESSIONAL REGISTRATIONS	LICENSE NO.
ILLINOIS PROFESSIONAL SURVEYOR	184-02220
PROFESSIONAL ENGINEERING CORP.	02-00079
PROFESSIONAL STRUCTURAL ENGINEER CORP.	02-00028
ILLINOIS PROFESSIONAL LAND SURVEYING CORP.	048-00028
MISSOURI PROFESSIONAL ENGINEER CORP.	NC 00028
MISSOURI LAND SURVEYING CORP.	NC 00048

Signature: _____
Expiration Date: _____

STATEMENT OF RESPONSIBILITY
I hereby certify that the Accrual herein to be undertaken by my self is restricted to this sheet, and I hereby disclaim any responsibility for all other drawings, specifications, sections, reports or other documents or instruments relating to or intended to be utilized for any other part of the architectural, engineering or survey project.


PROPOSED CROSS SECTIONS
STA. 35+00

PROJECT:
SEIBERT ROAD
RECONSTRUCTION - PHASE IV
VILLAGE OF SHILOH
ST. CLAIR COUNTY, ILLINOIS

REV.	DATE	DESCRIPTION
△		
△		
△		

DRAWN BY: MJJ	SHEET
DESIGNED BY: MJJ	26
CHECKED BY: XXX	
APPROVED BY: XXX	
PROJECT NUMBER: D20010479	
OF 38 SHEETS	

ISSUED FOR REVIEW ISSUED FOR BIDDING
 ISSUED FOR CONSTR. RECORD DRAWING

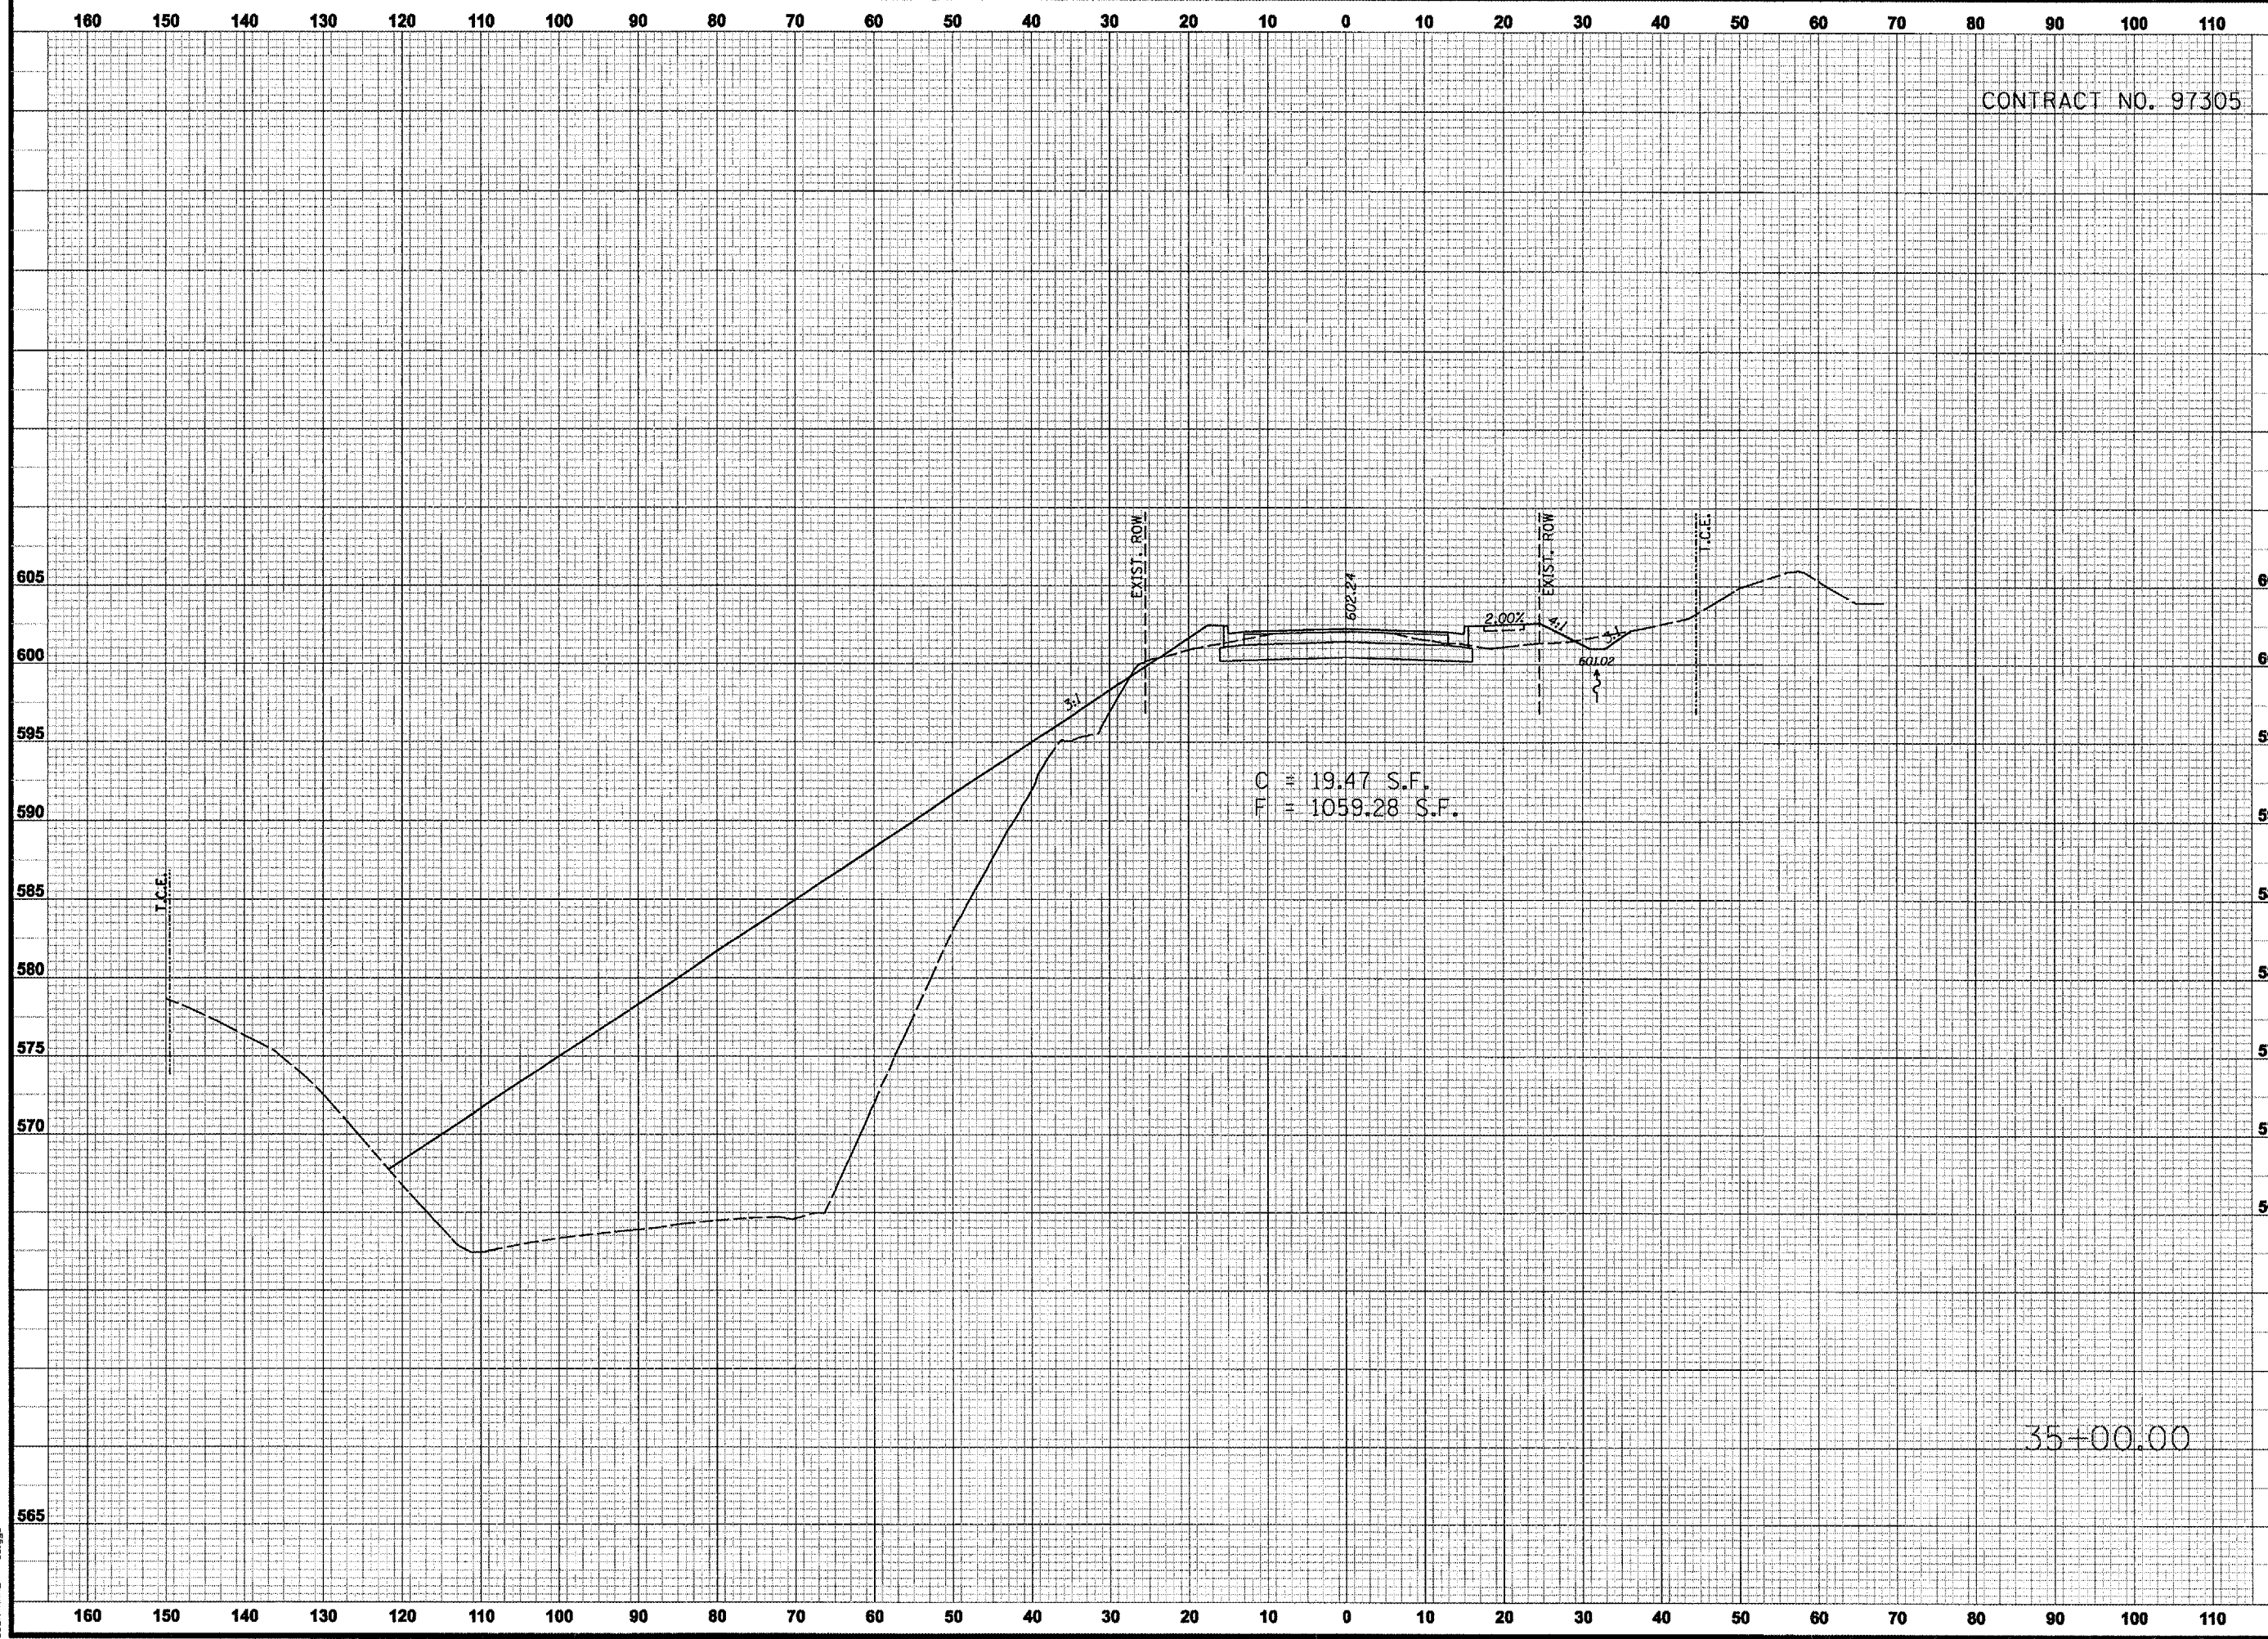

PLOT DATE = 3/21/2007
FILE NAME = P:\010479\010479.dgn
PLOT SCALE = 20.0000 / IN.
USER NAME = dbjg