

180 170 160 150 140 130 120 110 100 90 80 70 60 50 40 30 20 10 0 10 20 30 40 50 60 70 80 90

CONTRACT NO. 97305

**THOUVENOT,  
WADE &  
MOERCHEN, INC.**  
ENGINEERS ♦ SURVEYORS ♦ PLANNERS



**CORPORATE OFFICE**  
4940 OLD COLLINSVILLE RD.  
SWANSEA, ILLINOIS 62298  
TEL (618) 624-4488  
FAX (618) 624-6888  
corp@twm-inc.com


**WATERLOO OFFICE**  
118 SOUTH MAIN STREET  
WATERLOO, ILLINOIS 62298  
TEL (618) 939-5050  
FAX (618) 939-3988  
waterloo@twm-inc.com

**ST. LOUIS OFFICE**  
1001 CRAIG ROAD, SUITE 260  
ST. LOUIS, MISSOURI 63146  
TEL (314) 286-5052  
FAX (314) 872-3194  
stlouis@twm-inc.com

PROFESSIONAL REGISTRATIONS	LICENSE NO.
ILLINOIS PROFESSIONAL DESIGN FIRM	14-0230
PROFESSIONAL ENGINEERING CORP.	06-06979
PROFESSIONAL PROFESSIONAL ENGINEER CORP.	06-09903
ILLINOIS PROF. LAND SURVEYING CORP.	048-08889
MISSOURI PROFESSIONAL ENGINEER CORP.	MC 08638
MISSOURI LAND SURVEYING CORP.	MC 08842

Signature: \_\_\_\_\_  
Expiration Date: \_\_\_\_\_

**STATEMENT OF RESPONSIBILITY**  
I hereby certify that the documents herein to be authorized by my seal is restricted to this sheet, and I hereby assume any responsibility for all other drawings, specifications, estimates, reports or other documents or instruments relating to or intended to be utilized for any other part of the architectural, engineering or survey project.

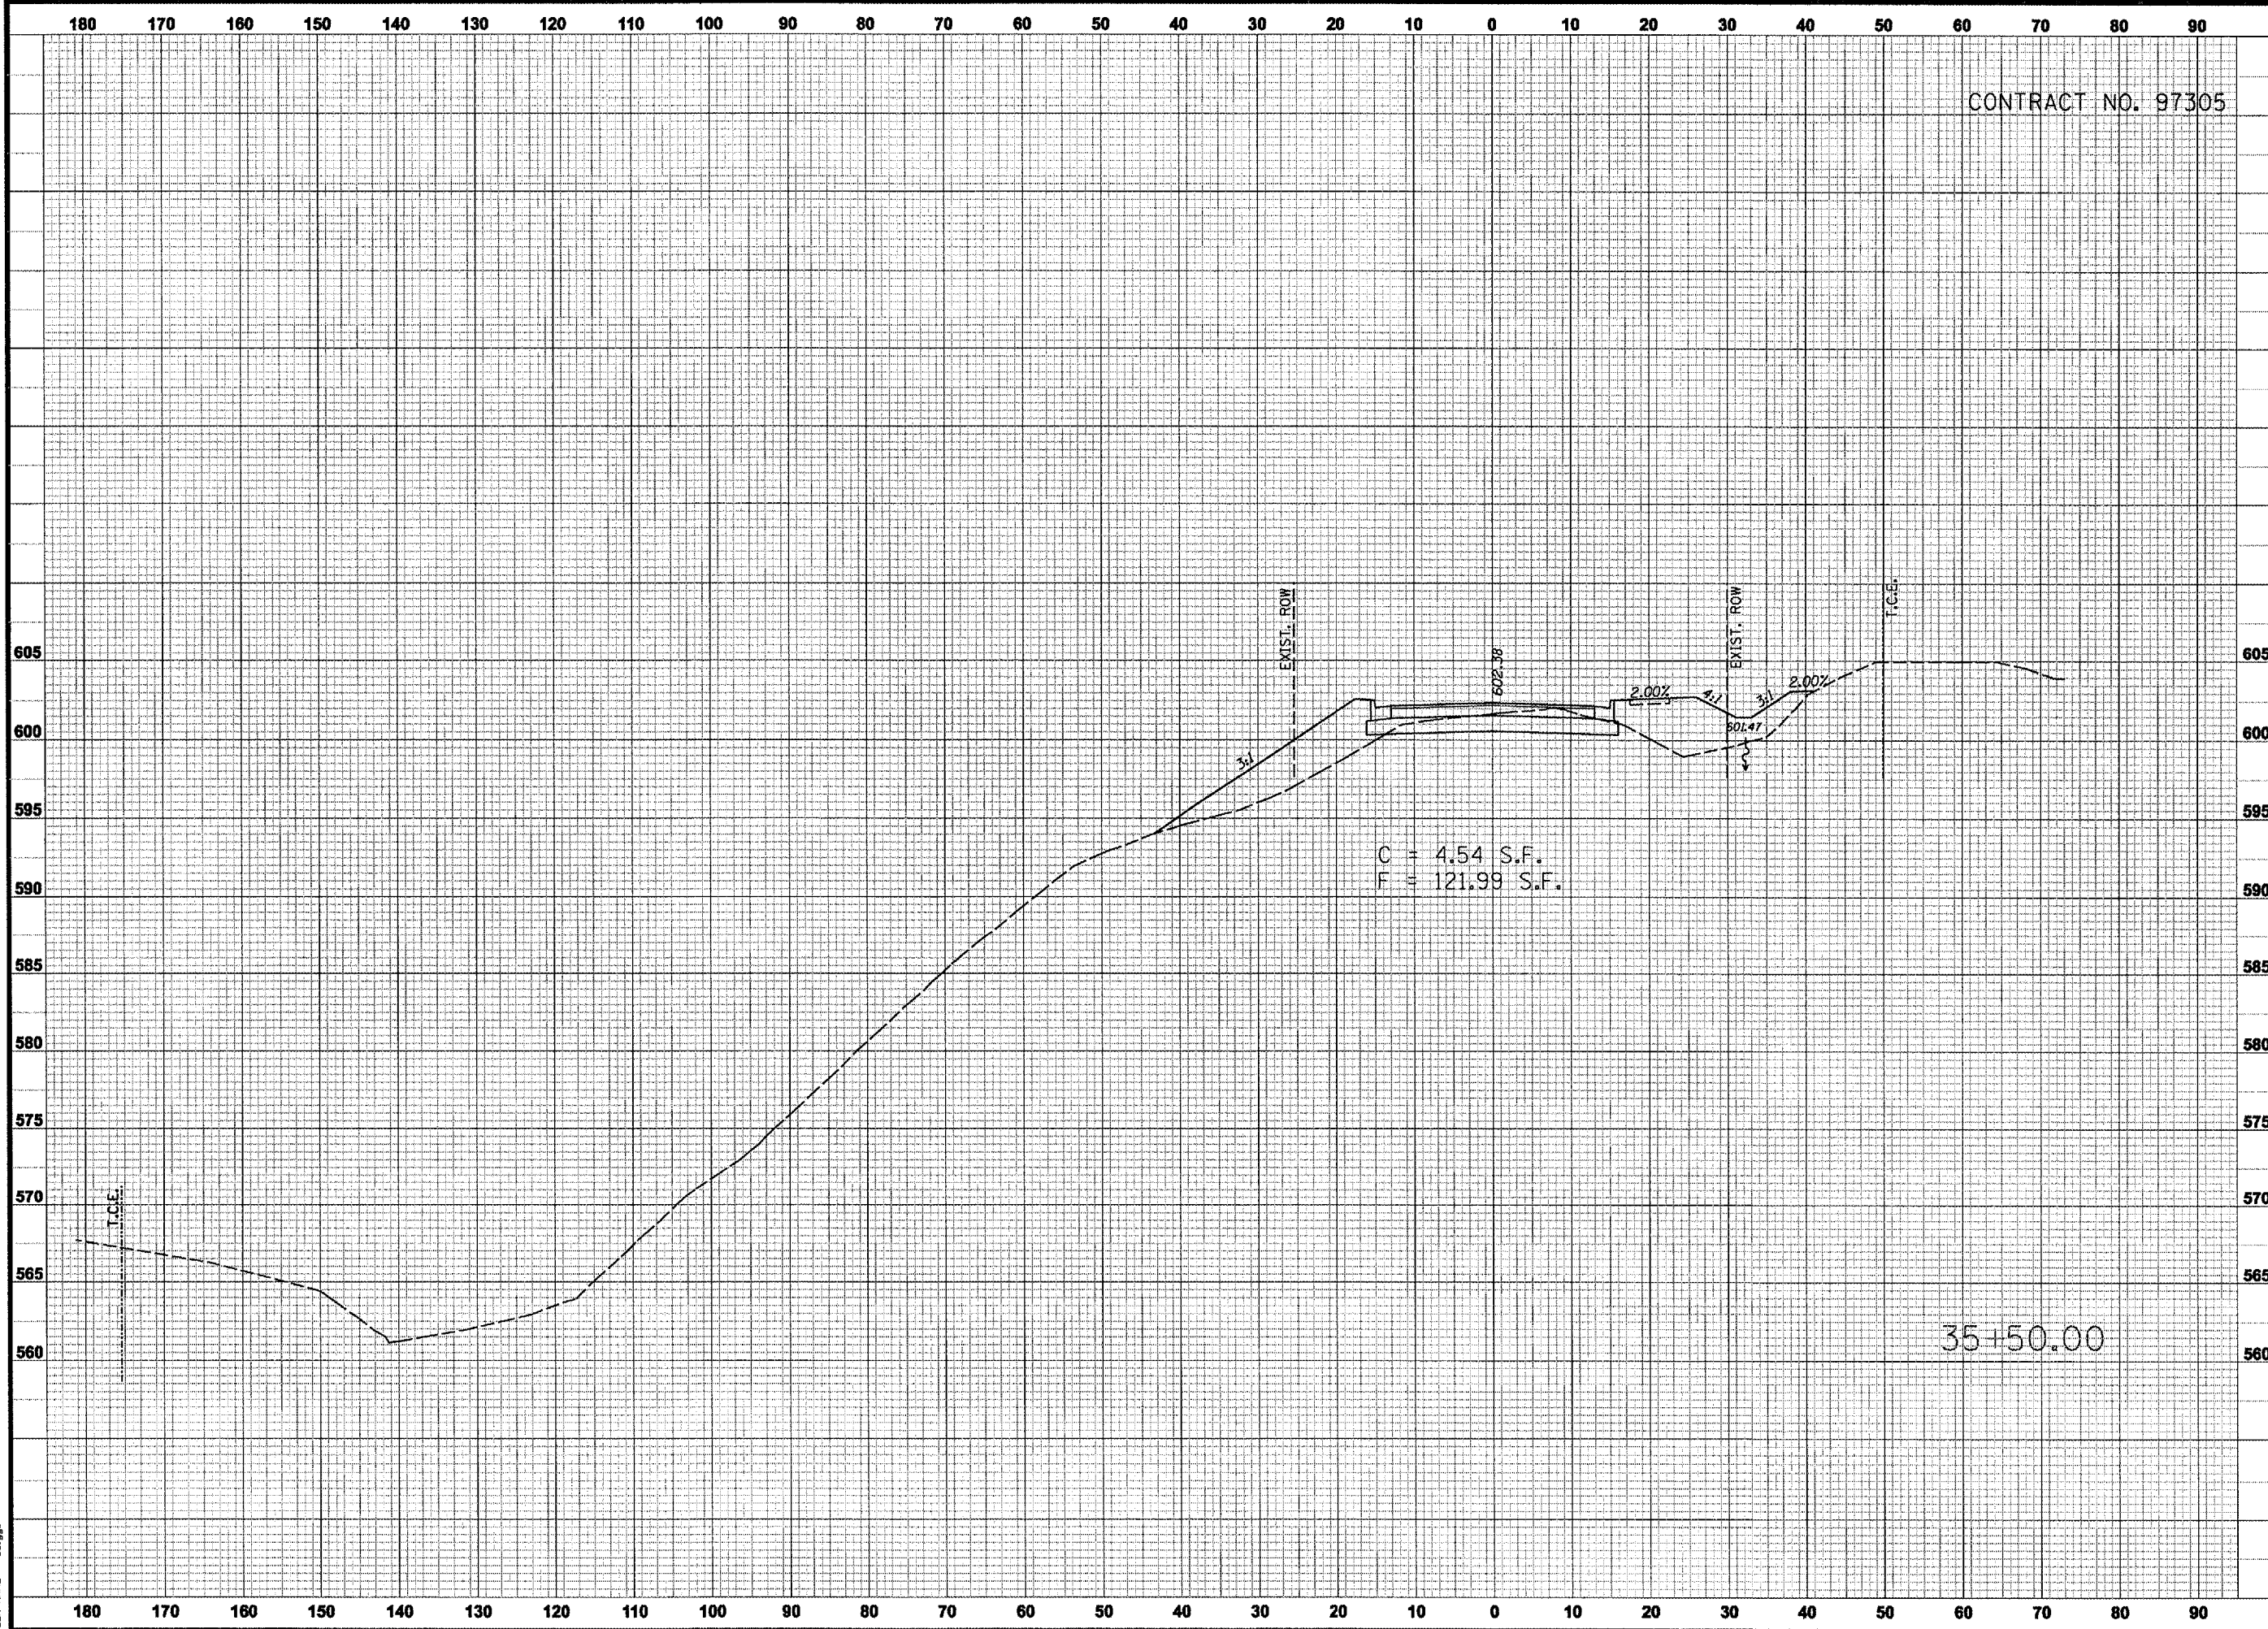

**PROPOSED CROSS SECTIONS**  
STA. 35+50

**PROJECT:**  
SEIBERT ROAD  
RECONSTRUCTION - PHASE IV  
VILLAGE OF SHILOH  
ST. CLAIR COUNTY, ILLINOIS

REV.	DATE	DESCRIPTION
△		
△		
△		

DRAWN BY: MUJ  
DESIGNED BY: MUJ  
CHECKED BY: XXX  
APPROVED BY: XXX

SHEET  
**28**

PROJECT NUMBER: D20010479 OF 36 SHEETS

ISSUED FOR REVIEW  ISSUED FOR BIDDING  
 ISSUED FOR CONSTR.  RECORD DRAWING

PLOT DATE = 3/21/2007  
FILE NAME = P:\A\01798\98\Phase IV Plans-REVISED 2-16-07\A\01798\SH1-4.dgn  
PLOT SCALE = 28.8000' / IN.  
USER NAME = dboga