

140 130 120 110 100 90 80 70 60 50 40 30 20 10 0 10 20 30 40 50 60 70 80 90 100 110 120 130

CONTRACT NO. 97305

**THOUVENOT,
WADE &
MOERCHEN, INC.**
ENGINEERS ♦ SURVEYORS ♦ PLANNERS



CORPORATE OFFICE
4840 OLD COLLINSVILLE RD.
SWANSEA, ILLINOIS 62226
TEL (618) 624-4488
FAX (618) 624-6688
corp@twm-inc.com

WATERLOO OFFICE
118 SOUTH MAIN STREET
WATERLOO, ILLINOIS 62296
TEL (618) 938-5050
FAX (618) 938-9888
waterloo@twm-inc.com


ST. LOUIS OFFICE
1001 CRAIG ROAD, SUITE 260
ST. LOUIS, MISSOURI 63146
TEL (314) 286-6062
FAX (314) 872-2194
stlouis@twm-inc.com

PROFESSIONAL REGISTRATIONS	LICENSE NO.
ILLINOIS PROFESSIONAL DESIGN TECH	04-0238
PROFESSIONAL ENGINEERING CORP.	08-06979
PROFESSIONAL STRUCTURAL INTEL CORP.	08-03823
ILLINOIS PROF. LAND SURVEYING CORP.	048-00026
MISSOURI PROFESSIONAL ENGR. CORP.	07-0648
MISSOURI LAND SURVEYING CORP.	07-0864

SEAL

Signature: _____
Registration Date: _____

STATEMENT OF RESPONSIBILITY
I hereby certify that the documents herein to be submitted by my office are true and correct and I hereby assume my responsibility for all other drawings, specifications, estimates, reports or other documents or instruments relating to or intended to be utilized for any other part of the architectural, engineering or survey project.

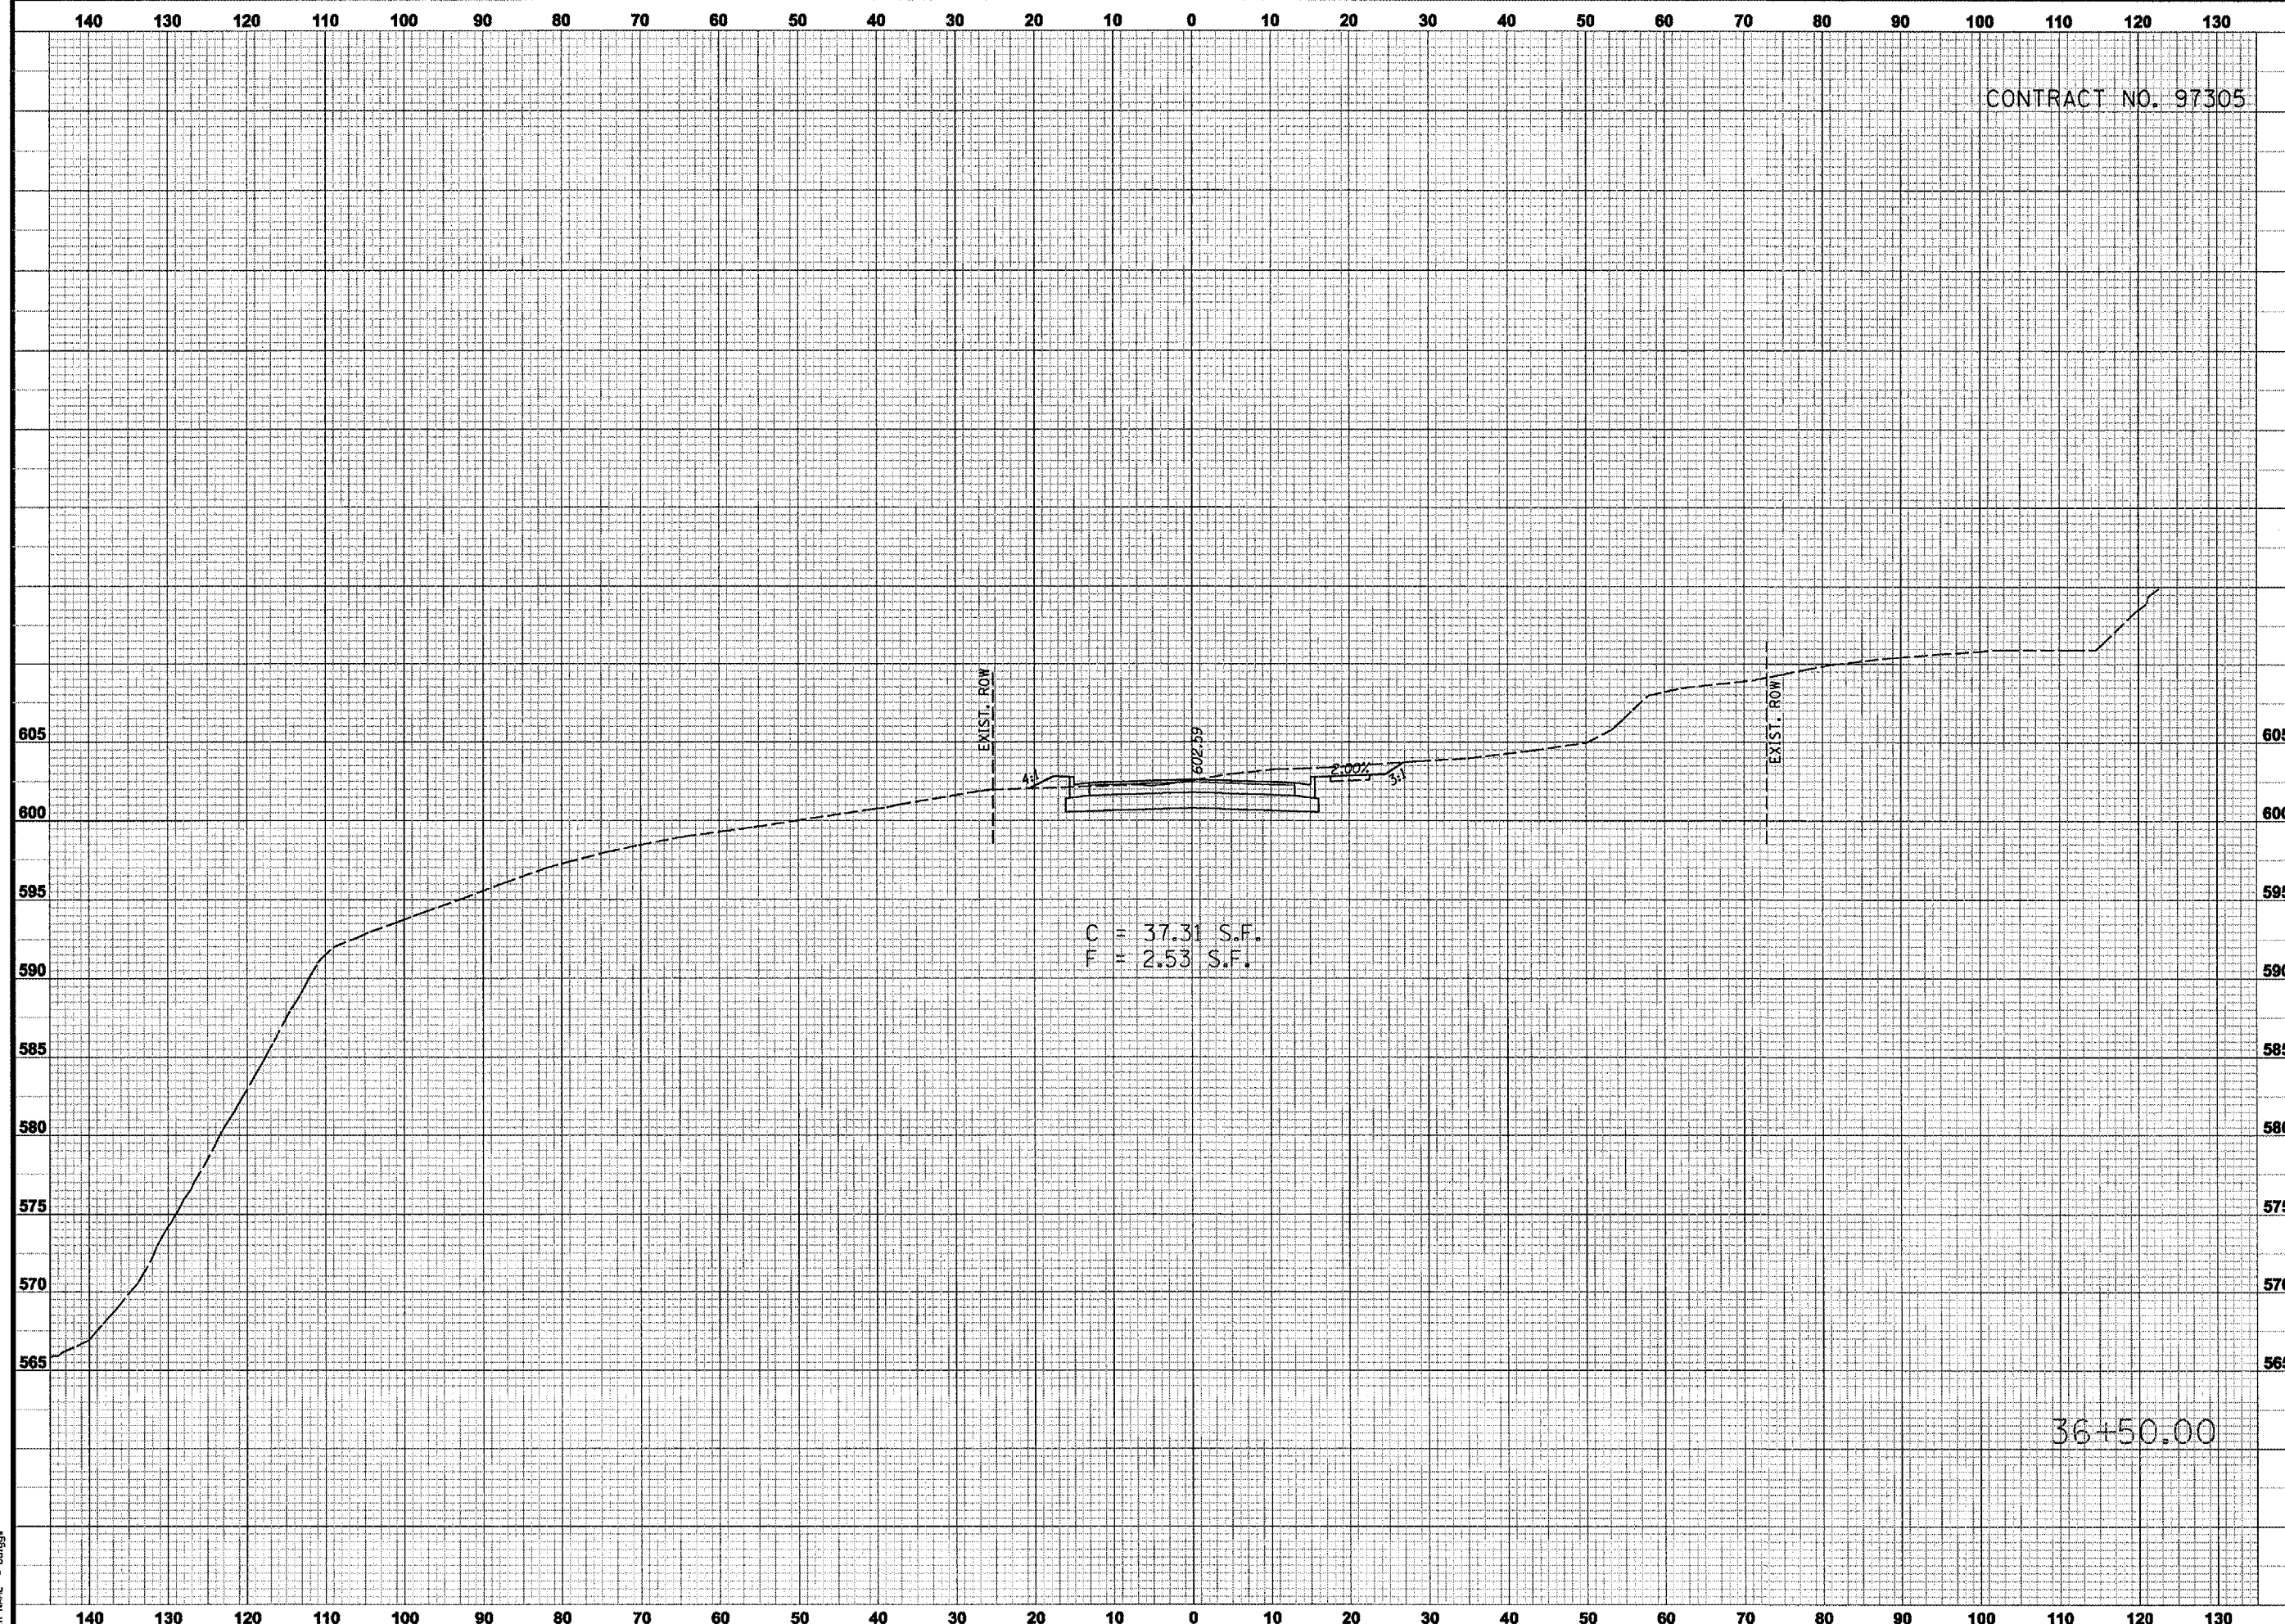

F.C. = 37.31 S.F.
F.F. = 2.53 S.F.

36+50.00

TITLE
PROPOSED CROSS SECTIONS
STA. 27+00 TO 27+50

PROJECT
SEIBERT ROAD
RECONSTRUCTION - PHASE IV
VILLAGE OF SHILOH
ST. CLAIR COUNTY, ILLINOIS

REV.	DATE	DESCRIPTION
△		
△		
△		

DRAWN BY: MJJ	SHEET
DESIGNED BY: MJJ	30
CHECKED BY: XXX	
APPROVED BY: XXX	

NUMBER D20010479 OF 36 SHEETS

ISSUED FOR REVIEW ISSUED FOR BIDDING
 ISSUED FOR CONSTR. REPROD. DRAWING

PLOT DATE = 3/21/2007
 FILE NAME = P:\A\0479\REV.dgn
 PLOT SCALE = 20.0000 / IN.
 USER NAME = dbjgg