


SECTION NO.	ROAD DISTRICT	COUNTY	SHEET OF SHEETS
03-18101-03-BR	SMITHTON	ST. CLAIR	12 OF 13
FHWA REG. NO.	ILLINOIS	PROJ BROS-163(28)	
FEDERAL AID PROJECT		CONTRACT #97306	

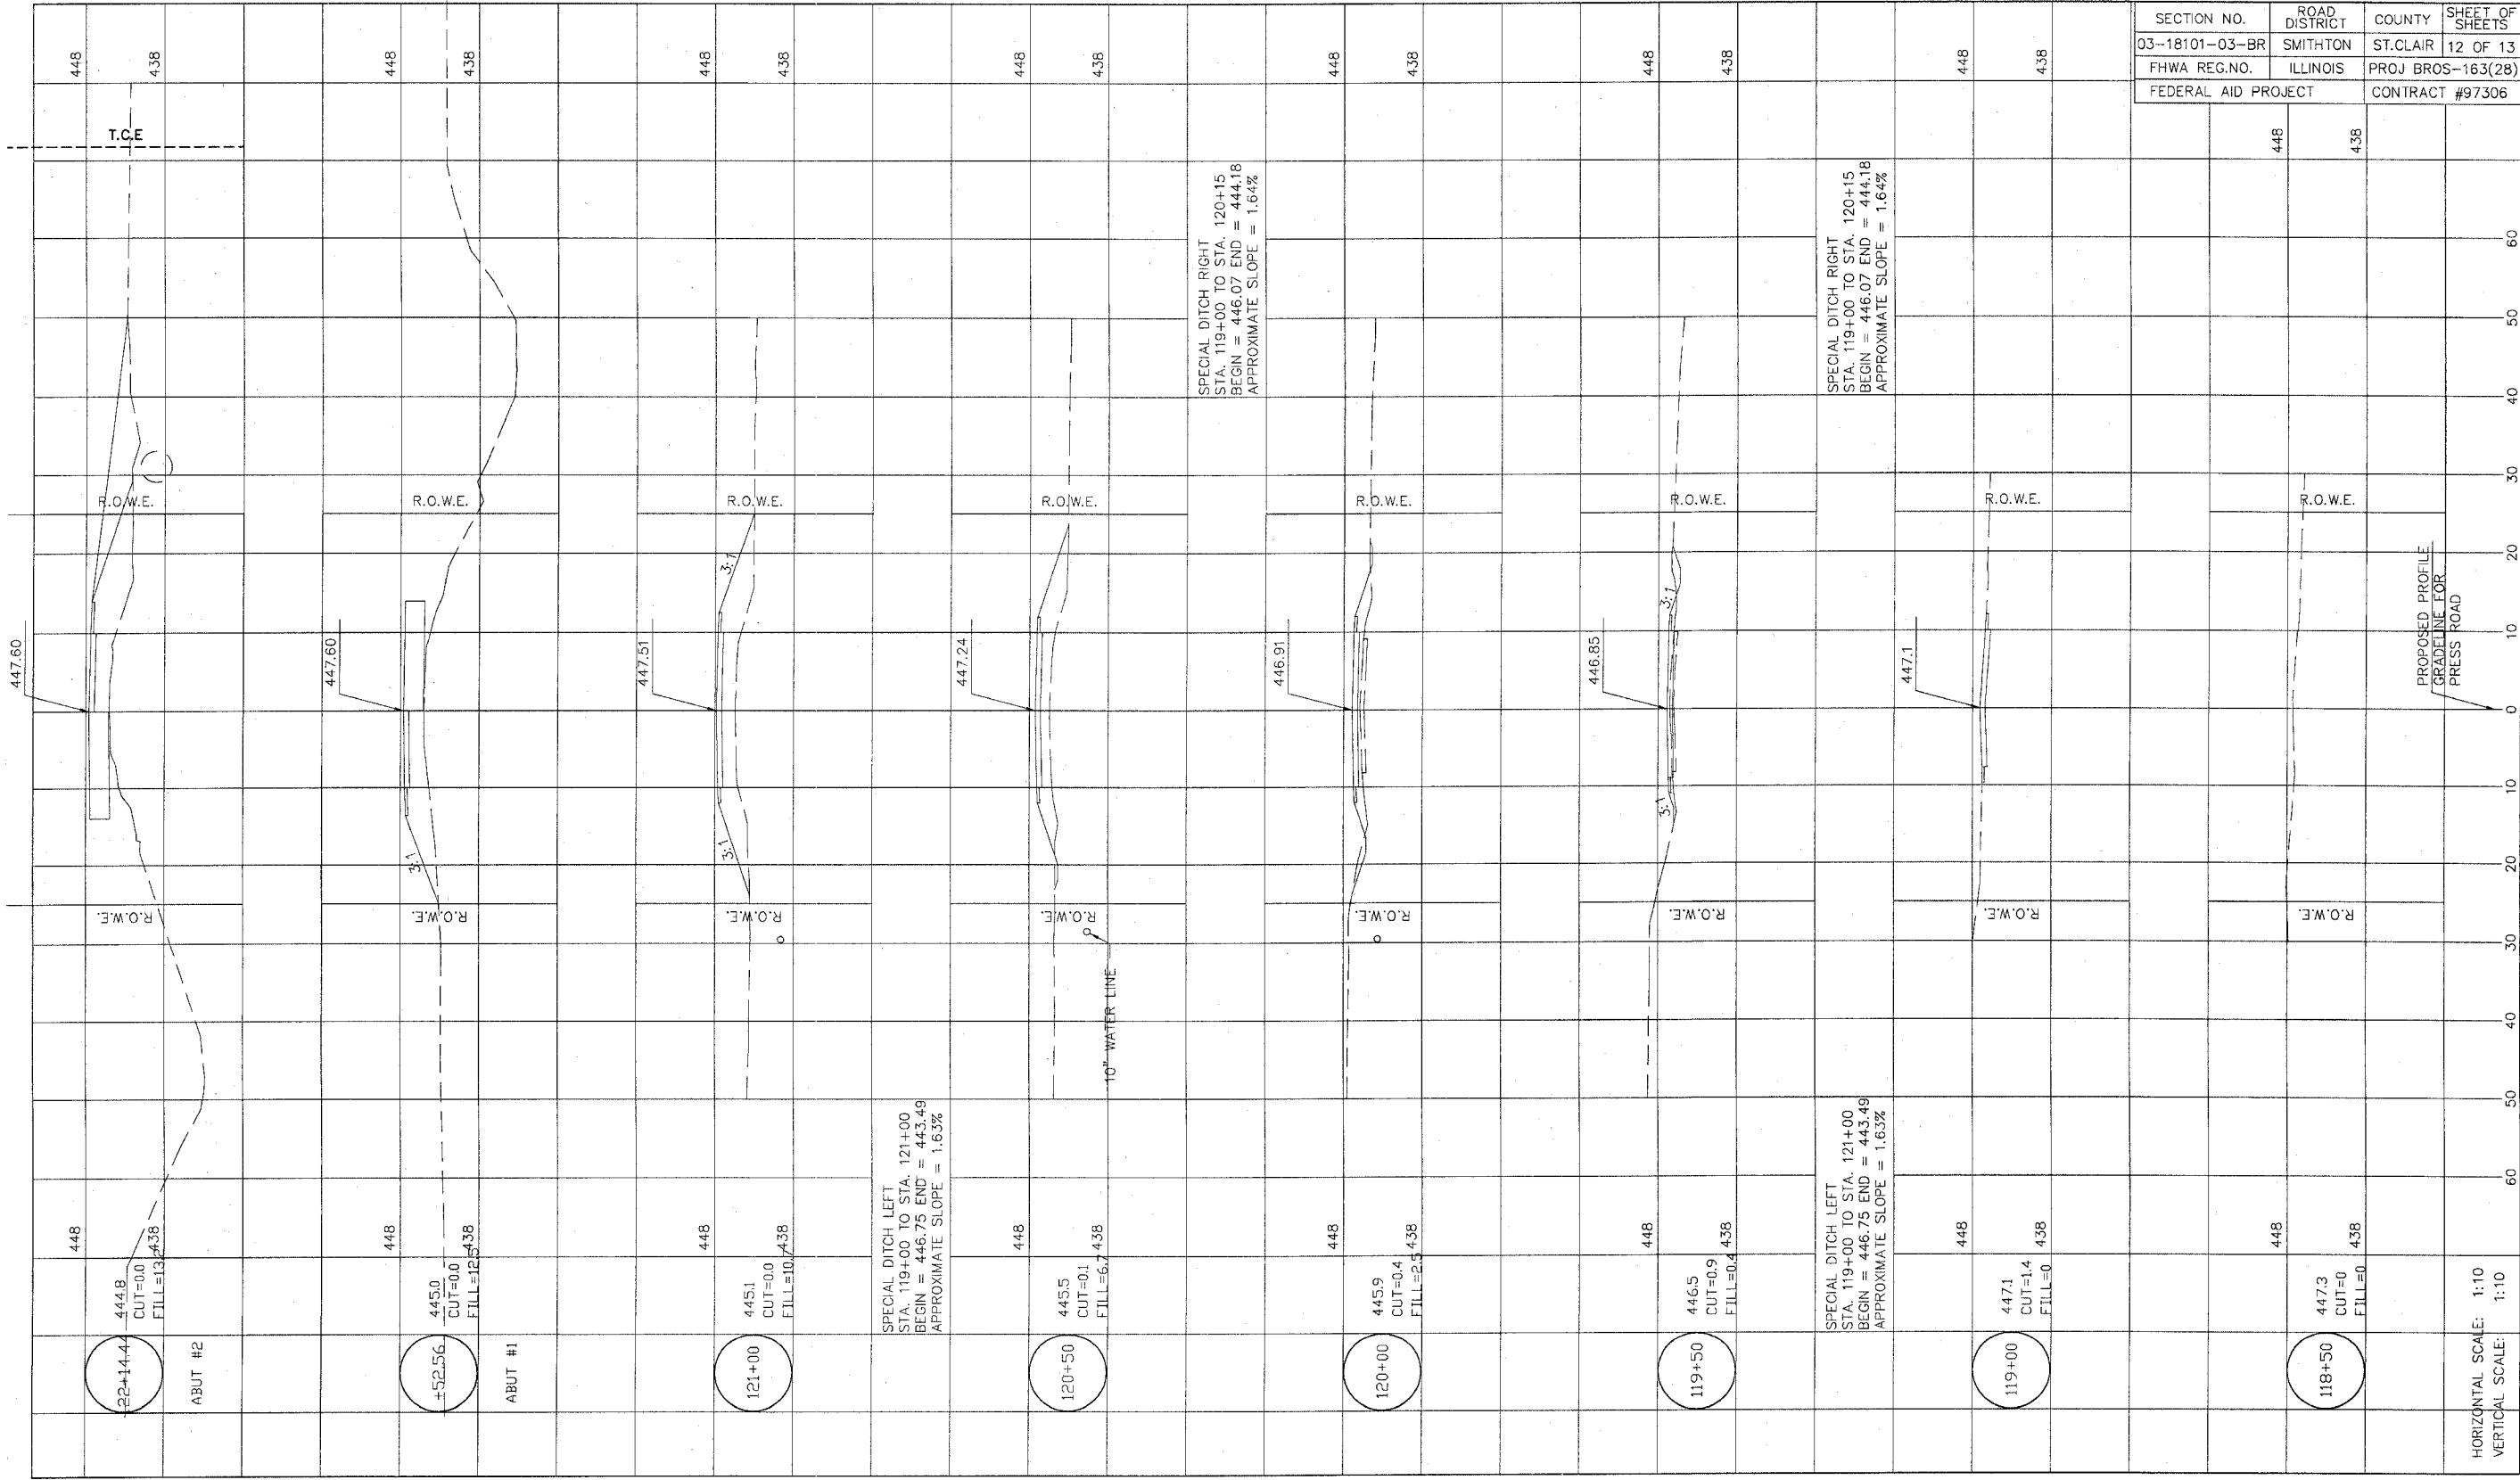

HORIZONTAL SCALE: 1:10  
 VERTICAL SCALE: 1:10