


|                     |                   |                  |              |           |
|---------------------|-------------------|------------------|--------------|-----------|
| F.A.P. RTE.         | SECTION           | COUNTY           | TOTAL SHEETS | SHEET NO. |
| 885                 | SRS-3,(13,11,8)RS | HARDIN           | 26           | 9         |
| STA.                | TO STA.           |                  |              |           |
| FED. ROAD DIST. NO. | ILLINOIS          | FED. AID PROJECT |              |           |

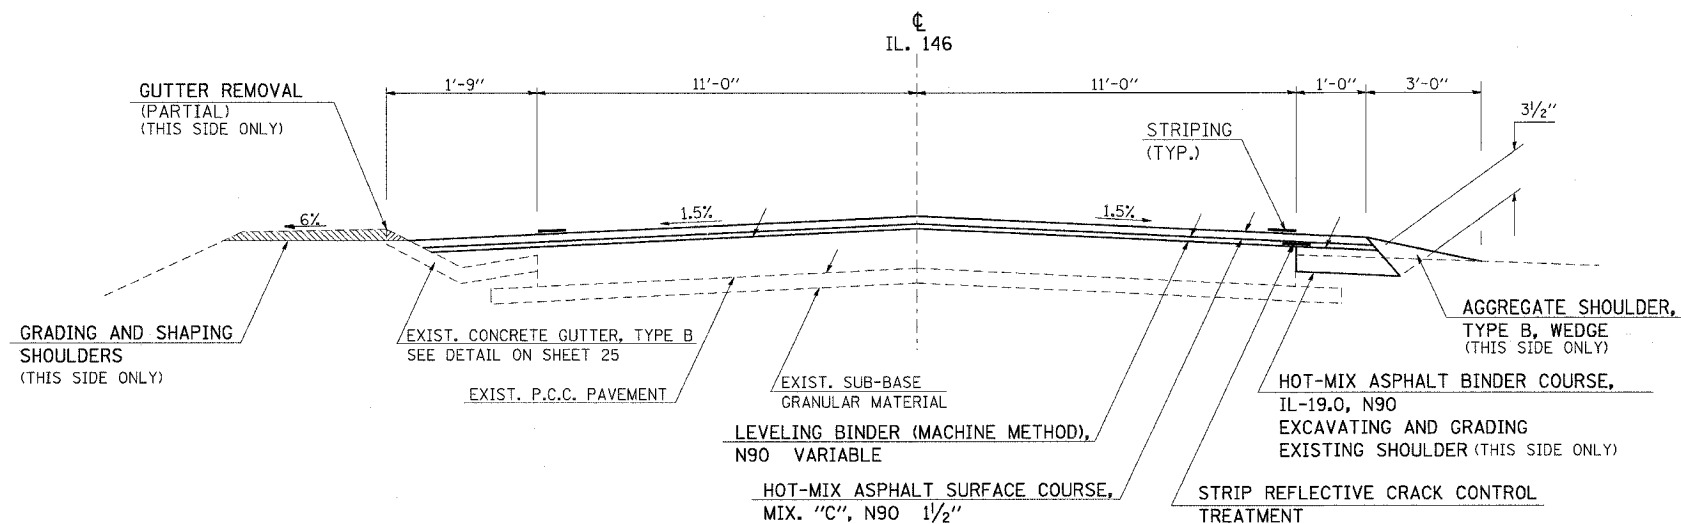

**TO BE USED:**  
 STA. 63+15 TO STA. 63+30  
 STA. 168+74 TO STA. 175+00  
 STA. 262+88 TO STA. 272+38  
 STA. 278+21 TO STA. 288+87

PLOT DATE = 2/16/2007  
 PLOT SCALE = 1/8" = 1'-0"  
 USER NAME = hewson

| REVISIONS |      |
|-----------|------|
| NAME      | DATE |
|           |      |
|           |      |
ILLINOIS DEPARTMENT OF TRANSPORTATION

**TYPICAL SECTIONS**  
 SHEET 5 OF 5

SCALE: VERT. NONE  
 HORIZ. DATE

DRAWN BY CNH  
 CHECKED BY