


F.A.I. RTE.	SECTION	COUNTY	TOTAL SHEETS	SHEET NO.
57	77-G, 4-1, 4-2R5-2	PULASKI	52	26
STA.	TO STA.			
FED. ROAD DIST. NO.	ILLINOIS	FED. AID PROJECT		
CONTRACT NO. 98829				


PLAN	SURVEYED	BY	DATE
	NOTE BOOK NO.		
	ALIGNED		
	CHECKED		
	BY		
	DATE		

PROFILE	SURVEYED	BY	DATE
	NOTE BOOK NO.		
	GRADES		
	CHECKED		
	BY		
	DATE		

PLOT DATE = 2/21/2007
 FILE NAME = c:\pcc\mcsa\c046803\9804683p1.m32
 PLOT SCALE = 1/8" = 100'-0" / IN.
 USER NAME = bromanah

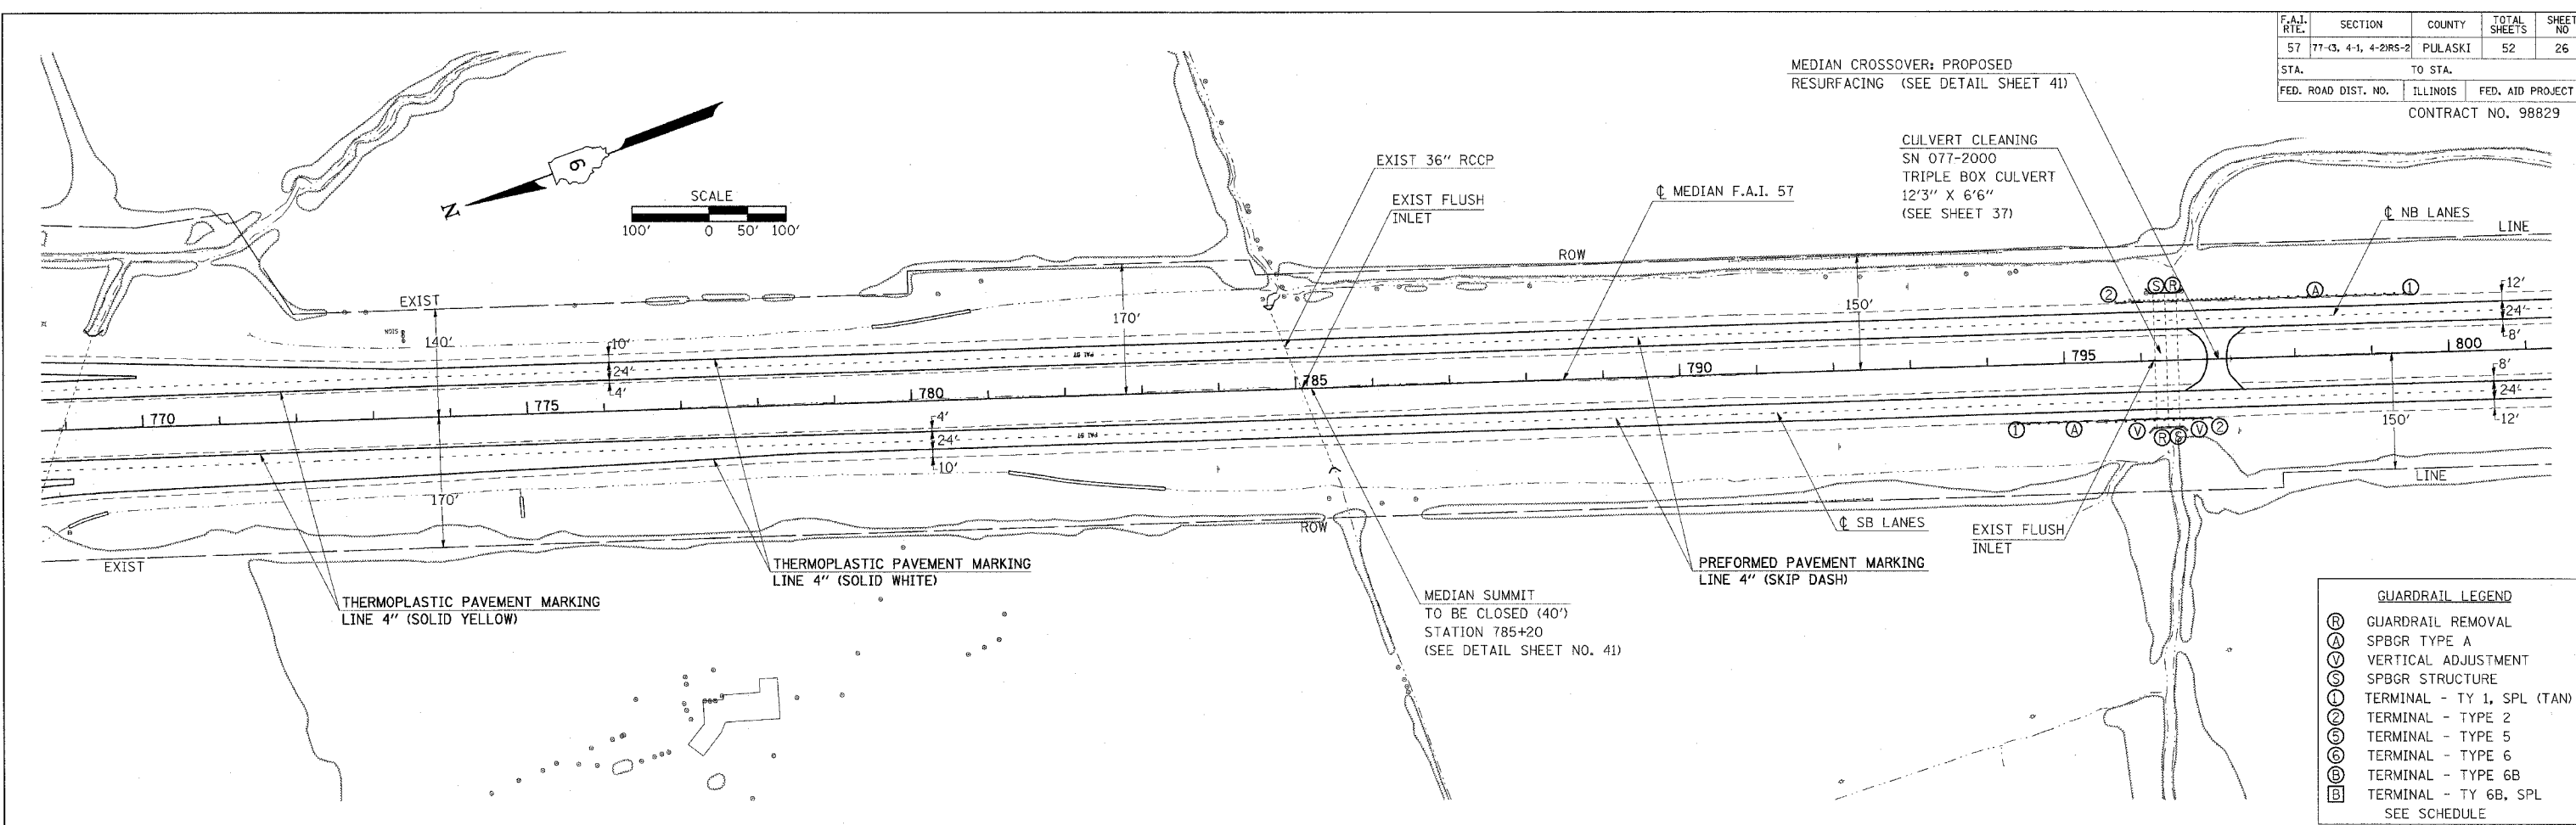

GUARDRAIL LEGEND	
(R)	GUARDRAIL REMOVAL
(A)	SPBGR TYPE A
(V)	VERTICAL ADJUSTMENT
(S)	SPBGR STRUCTURE
(1)	TERMINAL - TY 1, SPL (TAN)
(2)	TERMINAL - TYPE 2
(5)	TERMINAL - TYPE 5
(6)	TERMINAL - TYPE 6
(6B)	TERMINAL - TYPE 6B
(B)	TERMINAL - TY 6B, SPL
SEE SCHEDULE	

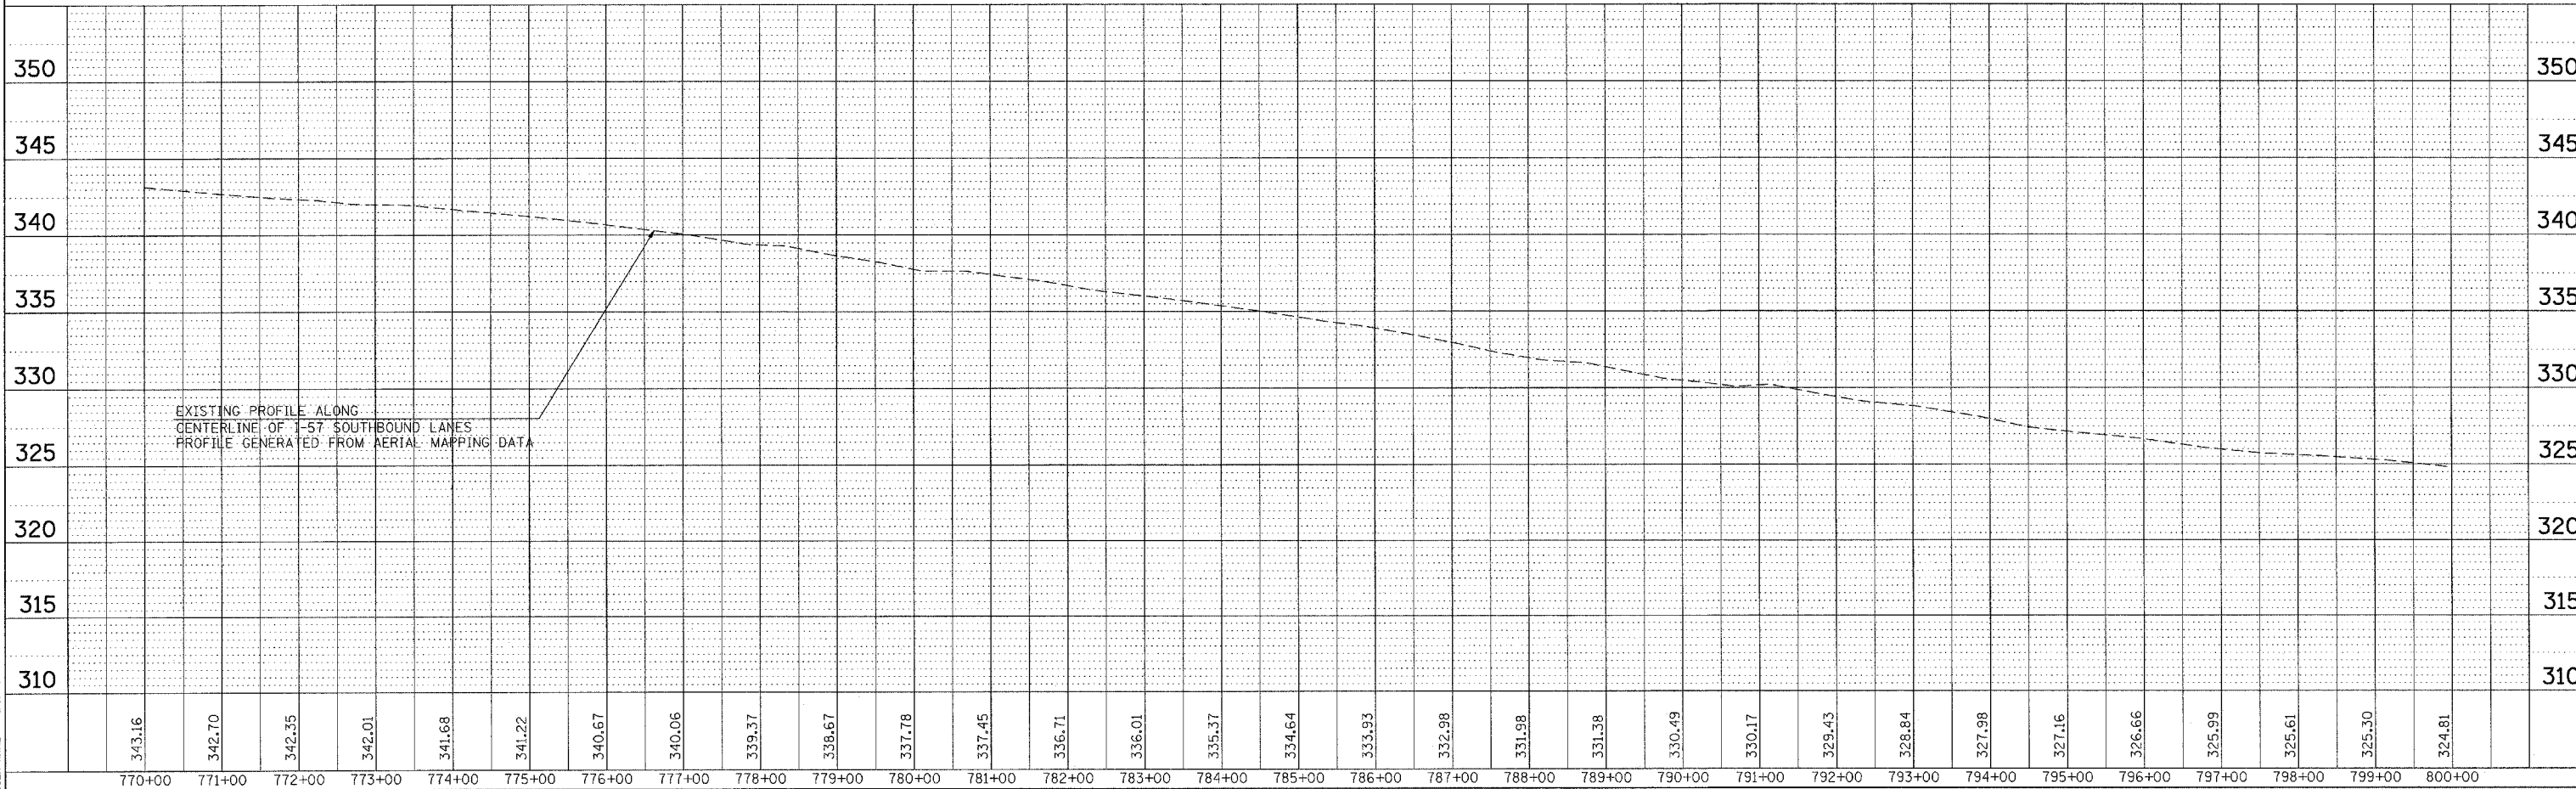

PLAN PROFILE SHEET STA 770+00 TO 800+00