


- GUARDRAIL LEGEND**
- (R) GUARDRAIL REMOVAL
 - (A) SPBGR TYPE A
 - (V) VERTICAL ADJUSTMENT
 - (S) SPBGR STRUCTURE
 - (1) TERMINAL - TY 1, SPL (TAN)
 - (2) TERMINAL - TYPE 2
 - (5) TERMINAL - TYPE 5
 - (6) TERMINAL - TYPE 6
 - (6B) TERMINAL - TYPE 6B
 - (6B, SPL) TERMINAL - TY 6B, SPL
- SEE SCHEDULE

PLAN SURVEYED BY DATE
 PLOTTED BY DATE
 CHECKED BY DATE
 NOTE BOOK NO.
 PLOT FILE NAME

PROFILE SURVEYED BY DATE
 PLOTTED BY DATE
 CHECKED BY DATE
 NOTE BOOK NO.
 PLOT FILE NAME

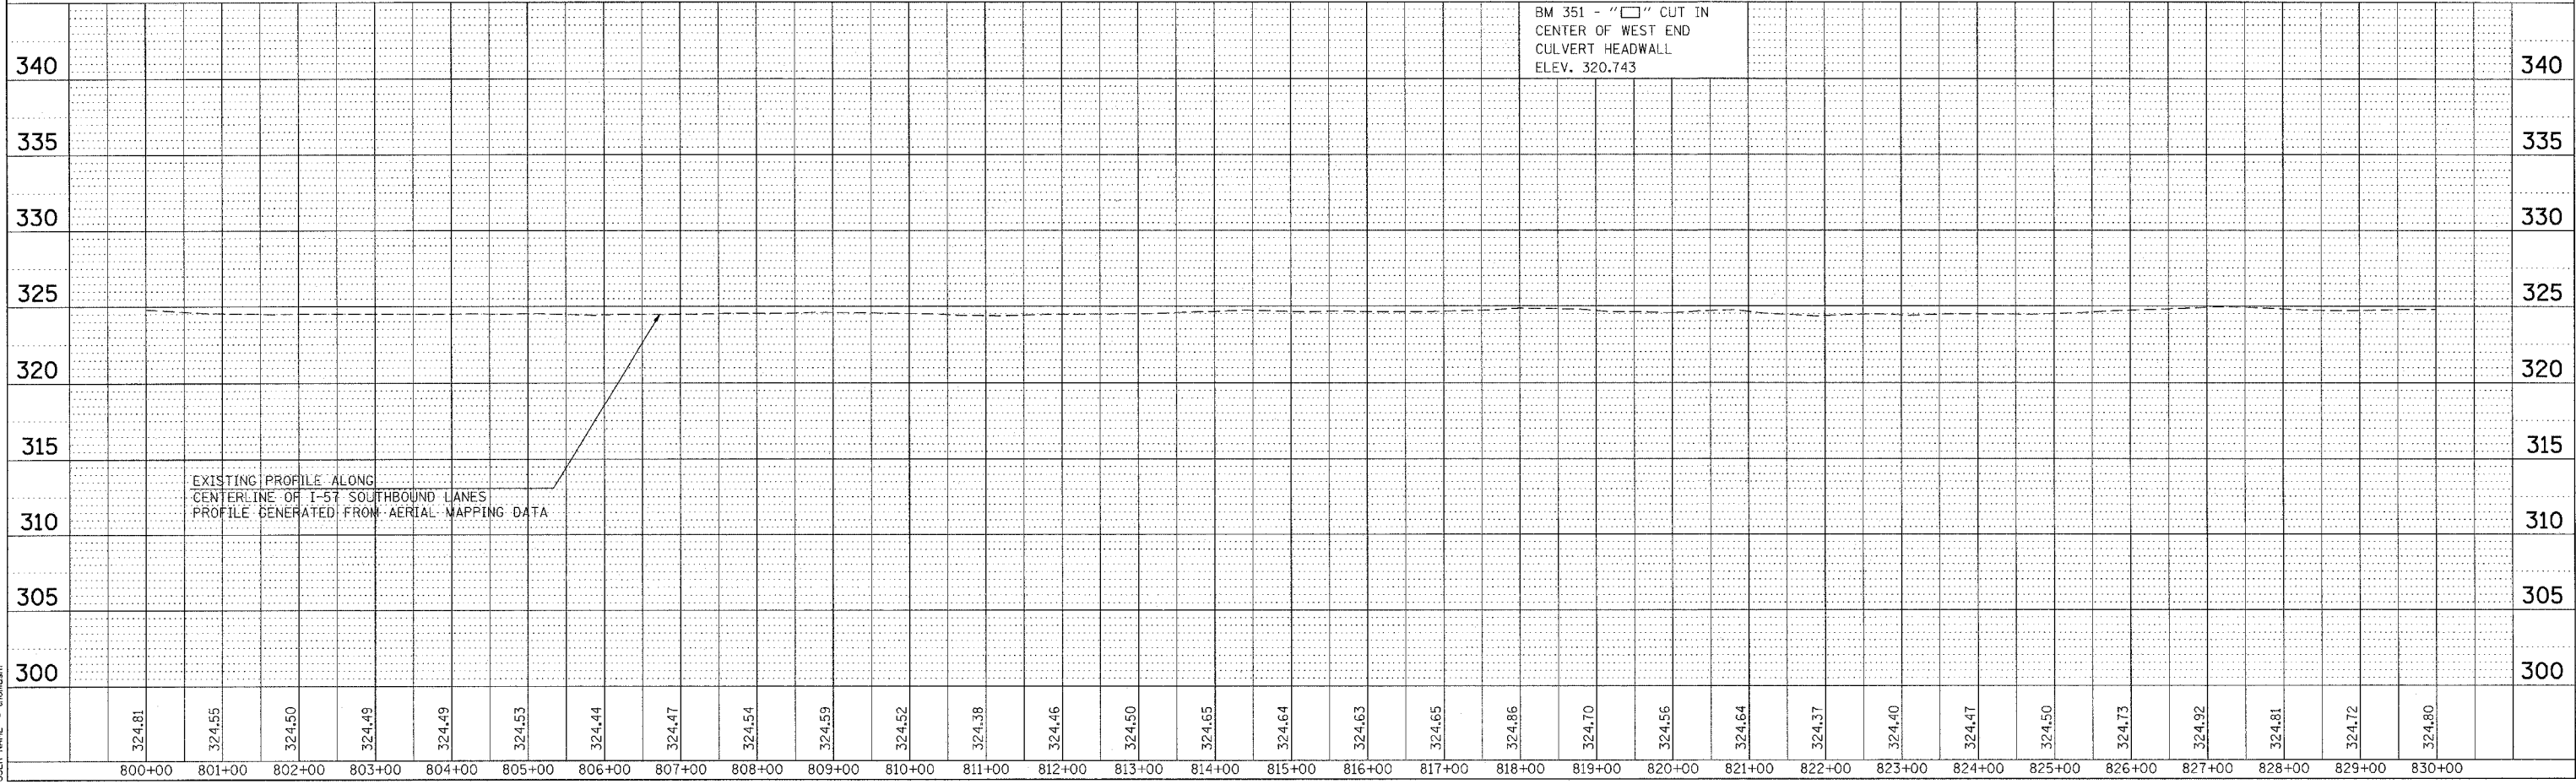

PLOT DATE = 3/21/2007
 PLOT NAME = 98829-001-001-002
 PLOT SCALE = 1/8\"/>

PLAN PROFILE SHEET STA 800+00 TO 830+00