
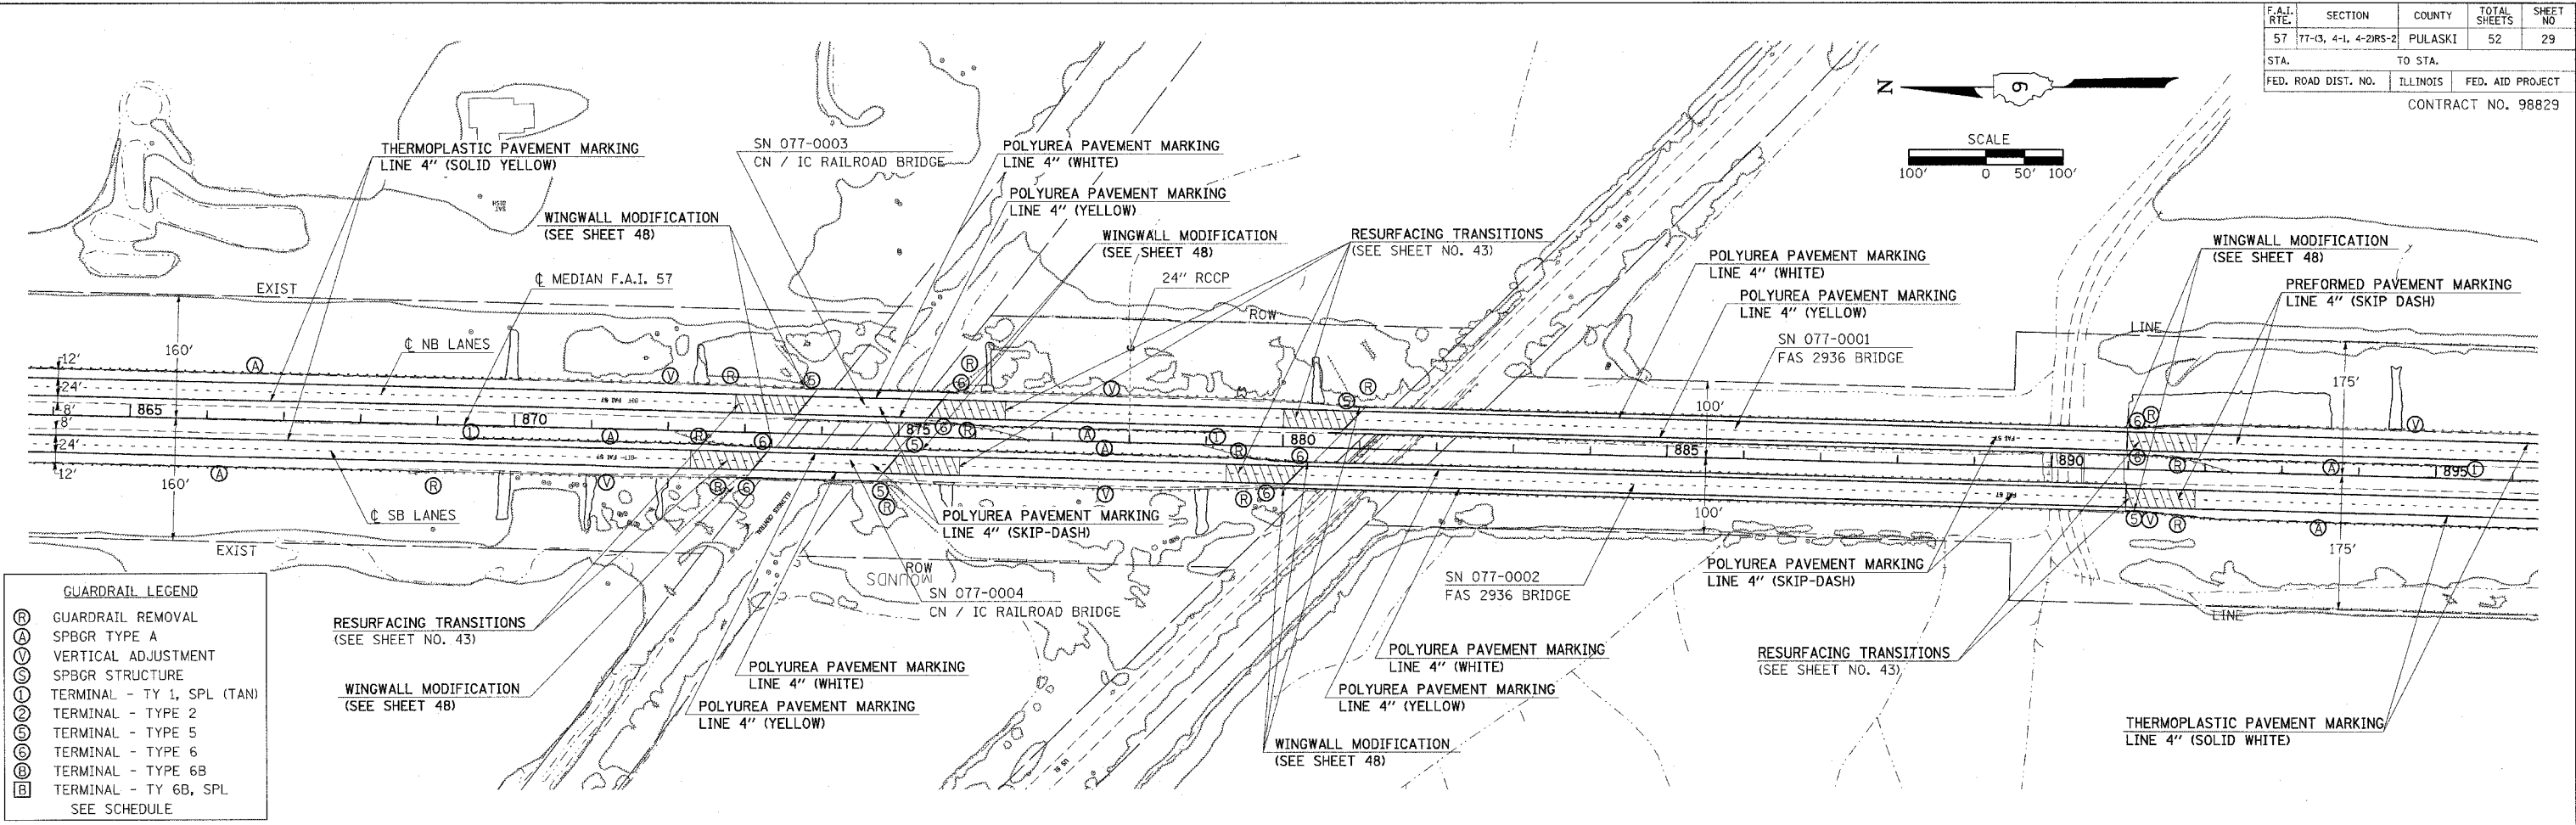


F.A.I. RTE.	SECTION	COUNTY	TOTAL SHEETS	SHEET NO
57	77-3, 4-1, 4-2RS-2	PULASKI	52	29
STA.	TO STA.			
FED. ROAD DIST. NO.	ILLINOIS	FED. AID PROJECT		
CONTRACT NO. 98829				

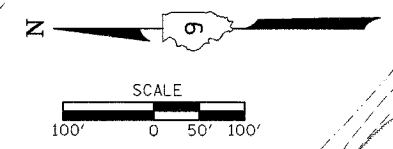

**GUARDRAIL LEGEND**

- (R) GUARDRAIL REMOVAL
- (A) SPBGR TYPE A
- (V) VERTICAL ADJUSTMENT
- (S) SPBGR STRUCTURE
- (1) TERMINAL - TY 1, SPL (TAN)
- (2) TERMINAL - TYPE 2
- (5) TERMINAL - TYPE 5
- (6) TERMINAL - TYPE 6
- (6B) TERMINAL - TYPE 6B
- (B) TERMINAL - TY 6B, SPL

SEE SCHEDULE

PLAN

DATE: \_\_\_\_\_ BY: \_\_\_\_\_

REVIEWED: \_\_\_\_\_

NOTE BOOK NO.: \_\_\_\_\_

ALIGNED CHECKED: \_\_\_\_\_

RT. OF WAY CHECKED: \_\_\_\_\_

PAID FILE NAME: \_\_\_\_\_


PROFILE

DATE: \_\_\_\_\_ BY: \_\_\_\_\_

REVIEWED: \_\_\_\_\_

NOTE BOOK NO.: \_\_\_\_\_

STRUCTURE NOTATIONS CIPED: \_\_\_\_\_

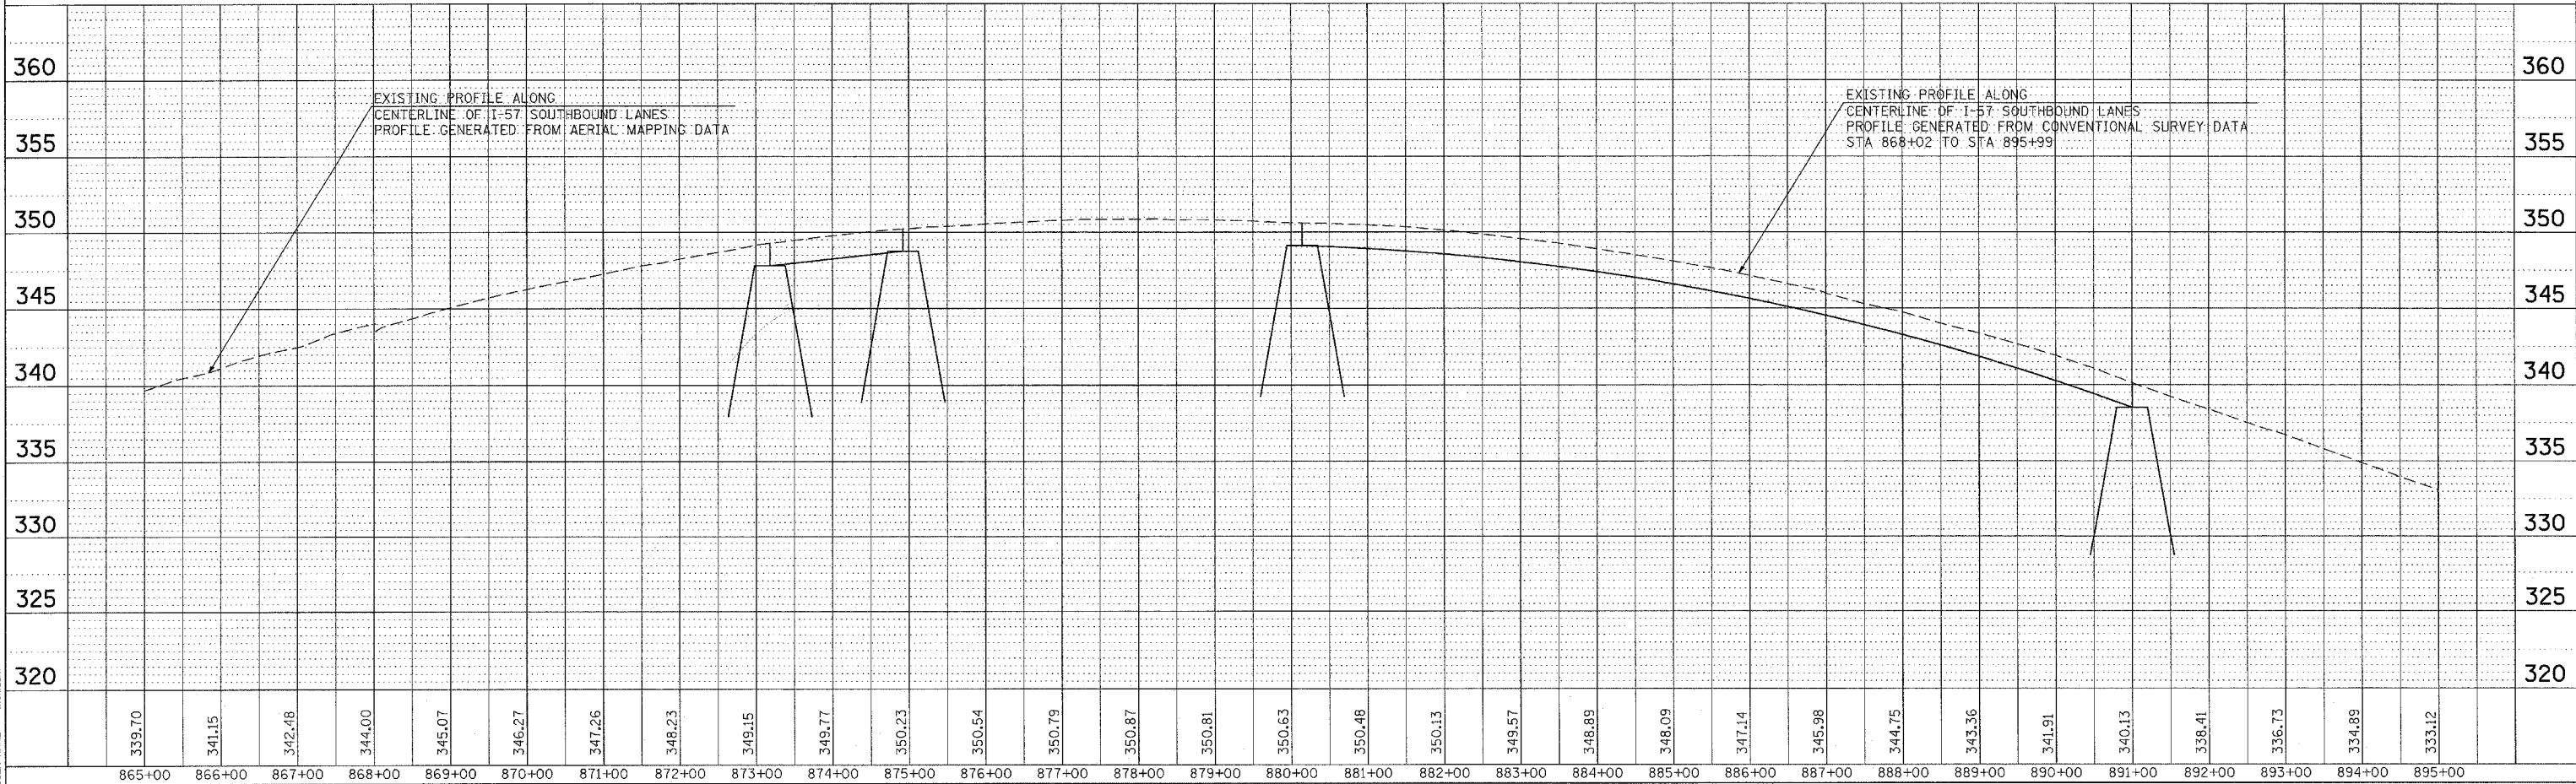

PLOT DATE = 3/21/2007  
 FILE NAME = s:\projects\54\98829\98829.dwg  
 PLOT SCALE = 1/8\"/>

**PLAN PROFILE SHEET STA 865+00 TO 895+00**