
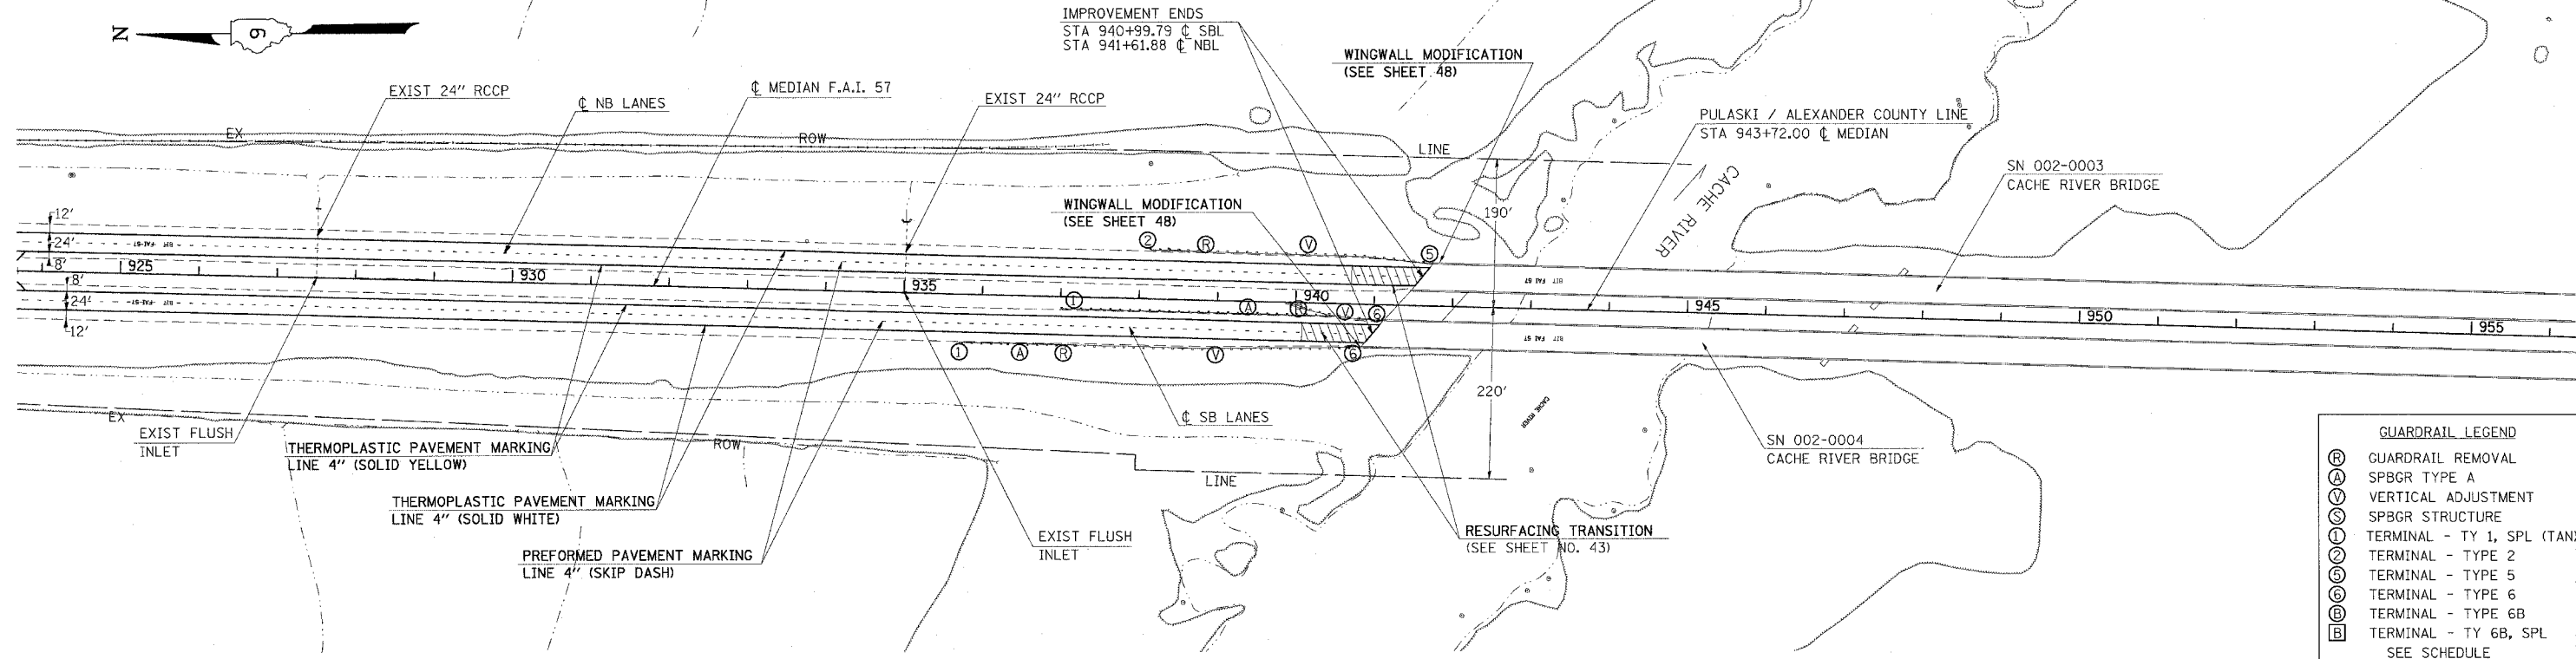



F.A.I. RTE.	SECTION	COUNTY	TOTAL SHEETS	SHEET NO
57	77-3, 4-1, 4-2RS-2	PULASKI	52	31
STA.		TO STA.		
FED. ROAD DIST. NO.		ILLINOIS	FED. AID PROJECT	
CONTRACT NO. 98829				

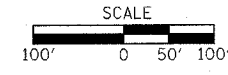

(R)	GUARDRAIL REMOVAL
(A)	SPBGR TYPE A
(V)	VERTICAL ADJUSTMENT
(S)	SPBGR STRUCTURE
(1)	TERMINAL - TY 1, SPL (TAN)
(2)	TERMINAL - TYPE 2
(5)	TERMINAL - TYPE 5
(6)	TERMINAL - TYPE 6
(6B)	TERMINAL - TYPE 6B
(B)	TERMINAL - TY 6B, SPL
SEE SCHEDULE	

PLAN	SURVEYED	DATE
	PLOTTED	
	CHECKED	
	BY	
	NOTE BOOK NO.	
	CADD FILE NAME	

PROFILE	SURVEYED	DATE
	PLOTTED	
	CHECKED	
	BY	
	NOTE BOOK NO.	
	STRUCTURE NOTATIONS CHRD	

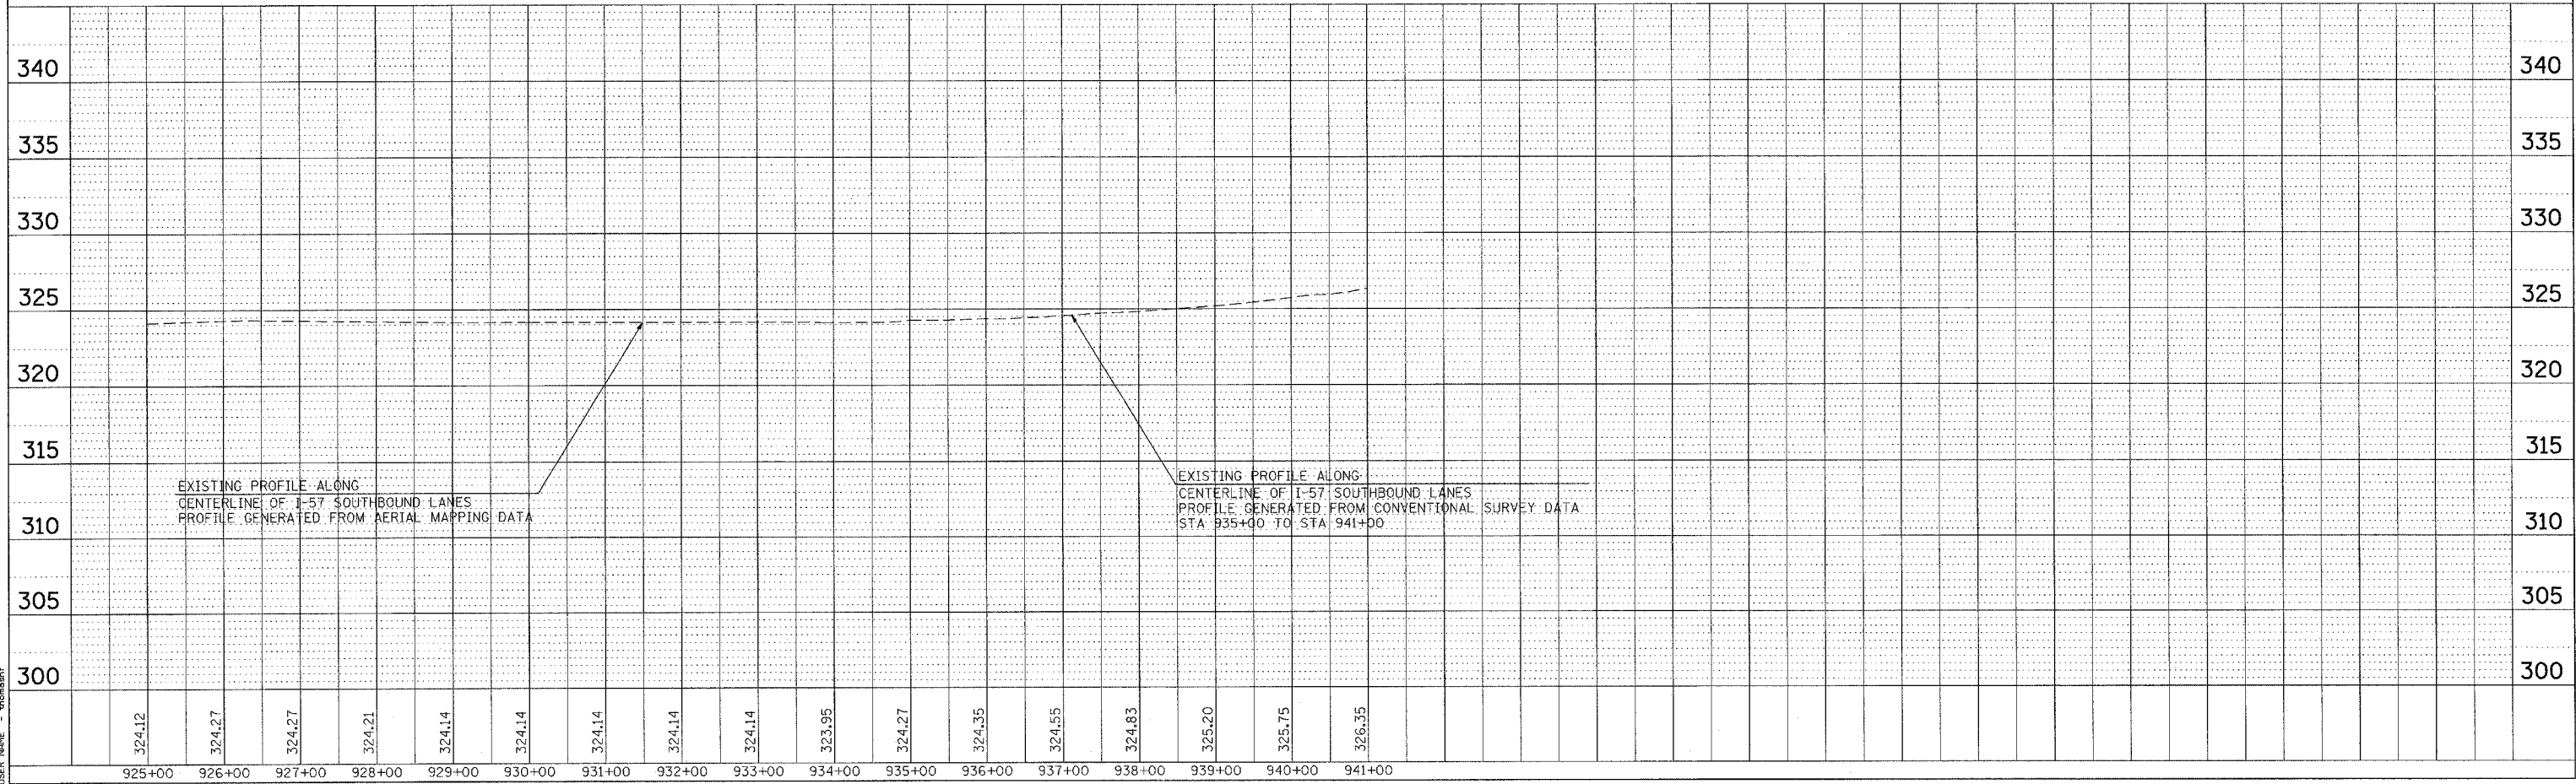

PLOT DATE = 3/21/2007  
 PLOT SCALE = 60/1000 IN.  
 USER NAME = hbonamf

**PLAN PROFILE SHEET STA 925+00 TO 942+00**