


F.A.I. RTE.	SECTION	COUNTY	TOTAL SHEETS	SHEET NO.
57	02-01-1.1-2.1-3RS-1	ALEXANDER	22	13
STA.		TO STA.		
FED. ROAD DIST. NO.		ILLINOIS FED. AID PROJECT		

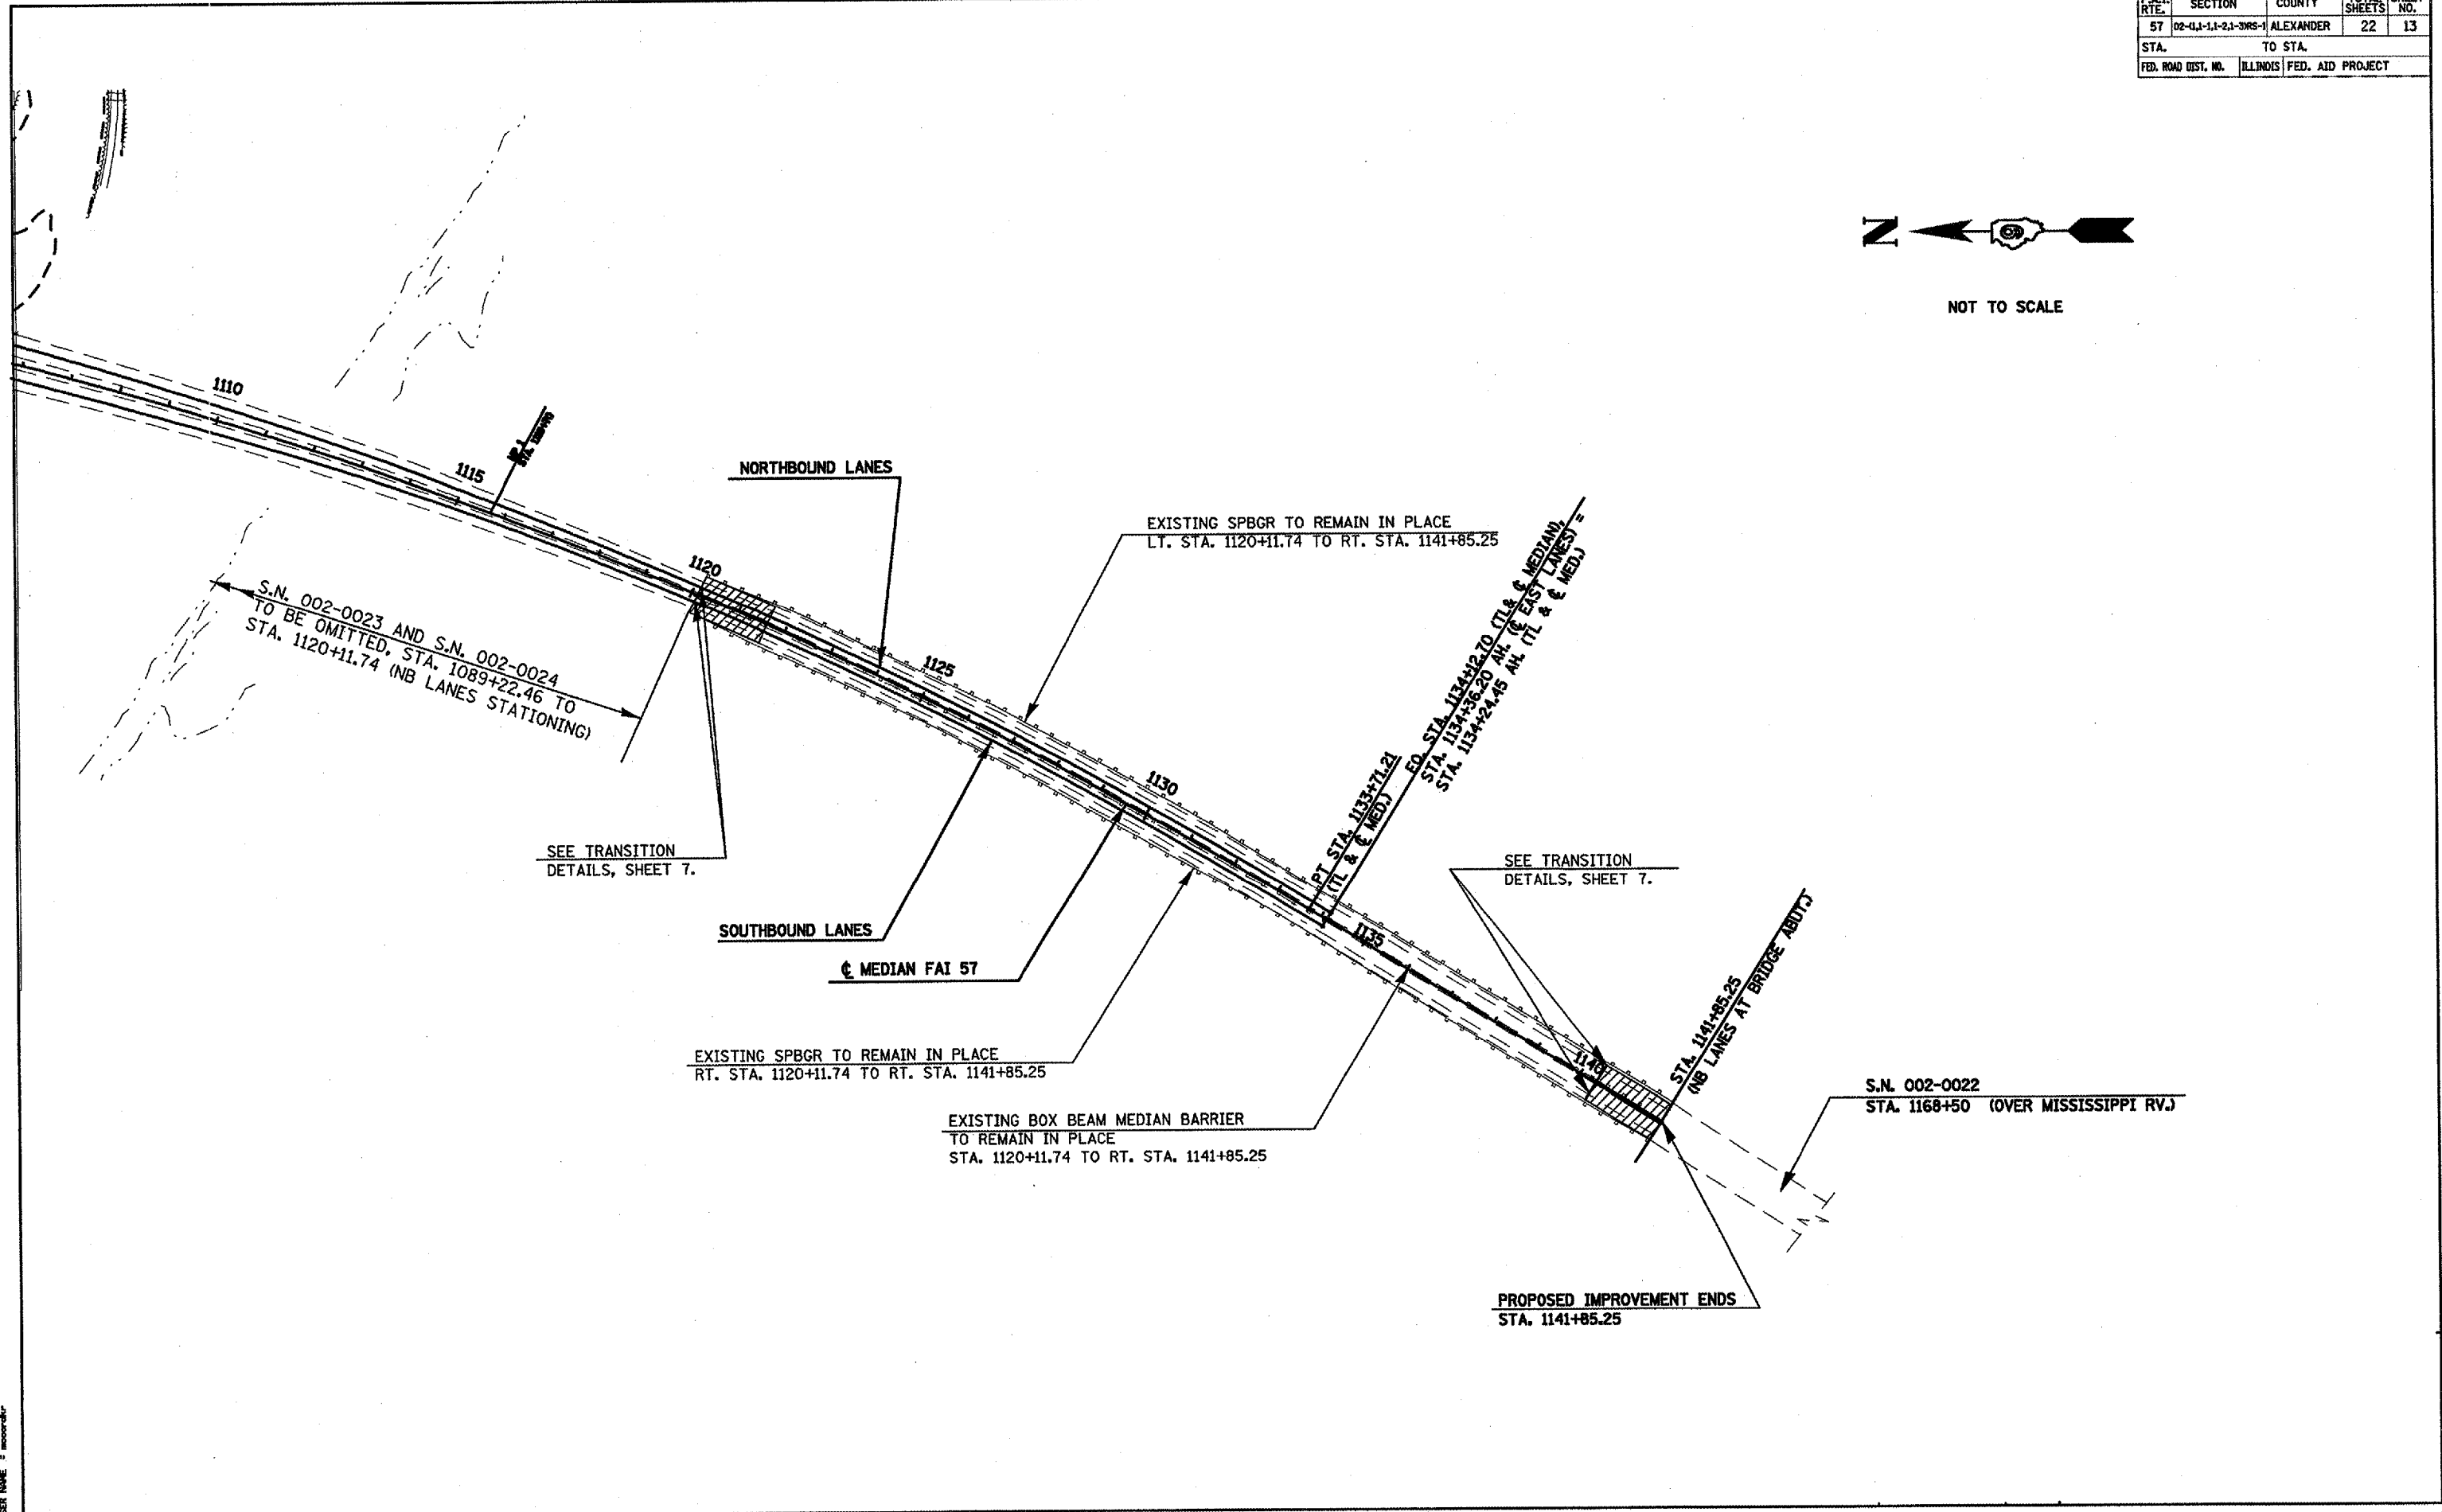

NOT TO SCALE



PLOT DATE = 4/2/2007
 FILE NAME = I:\Projects\98905\FAI57\FAI57.dwg
 USER NAME = mcorcoran