


F.A.I. RTE.	SECTION	COUNTY	TOTAL SHEETS	SHEET NO.
57	02-0.1-1.1-2.1-3MS-1	ALEXANDER	22	14
STA.		TO STA.		
FED. ROAD DIST. NO.		ILLINOIS FED. AID PROJECT		

RAILROAD OVERPASS TAPER DETAIL

NOT TO SCALE

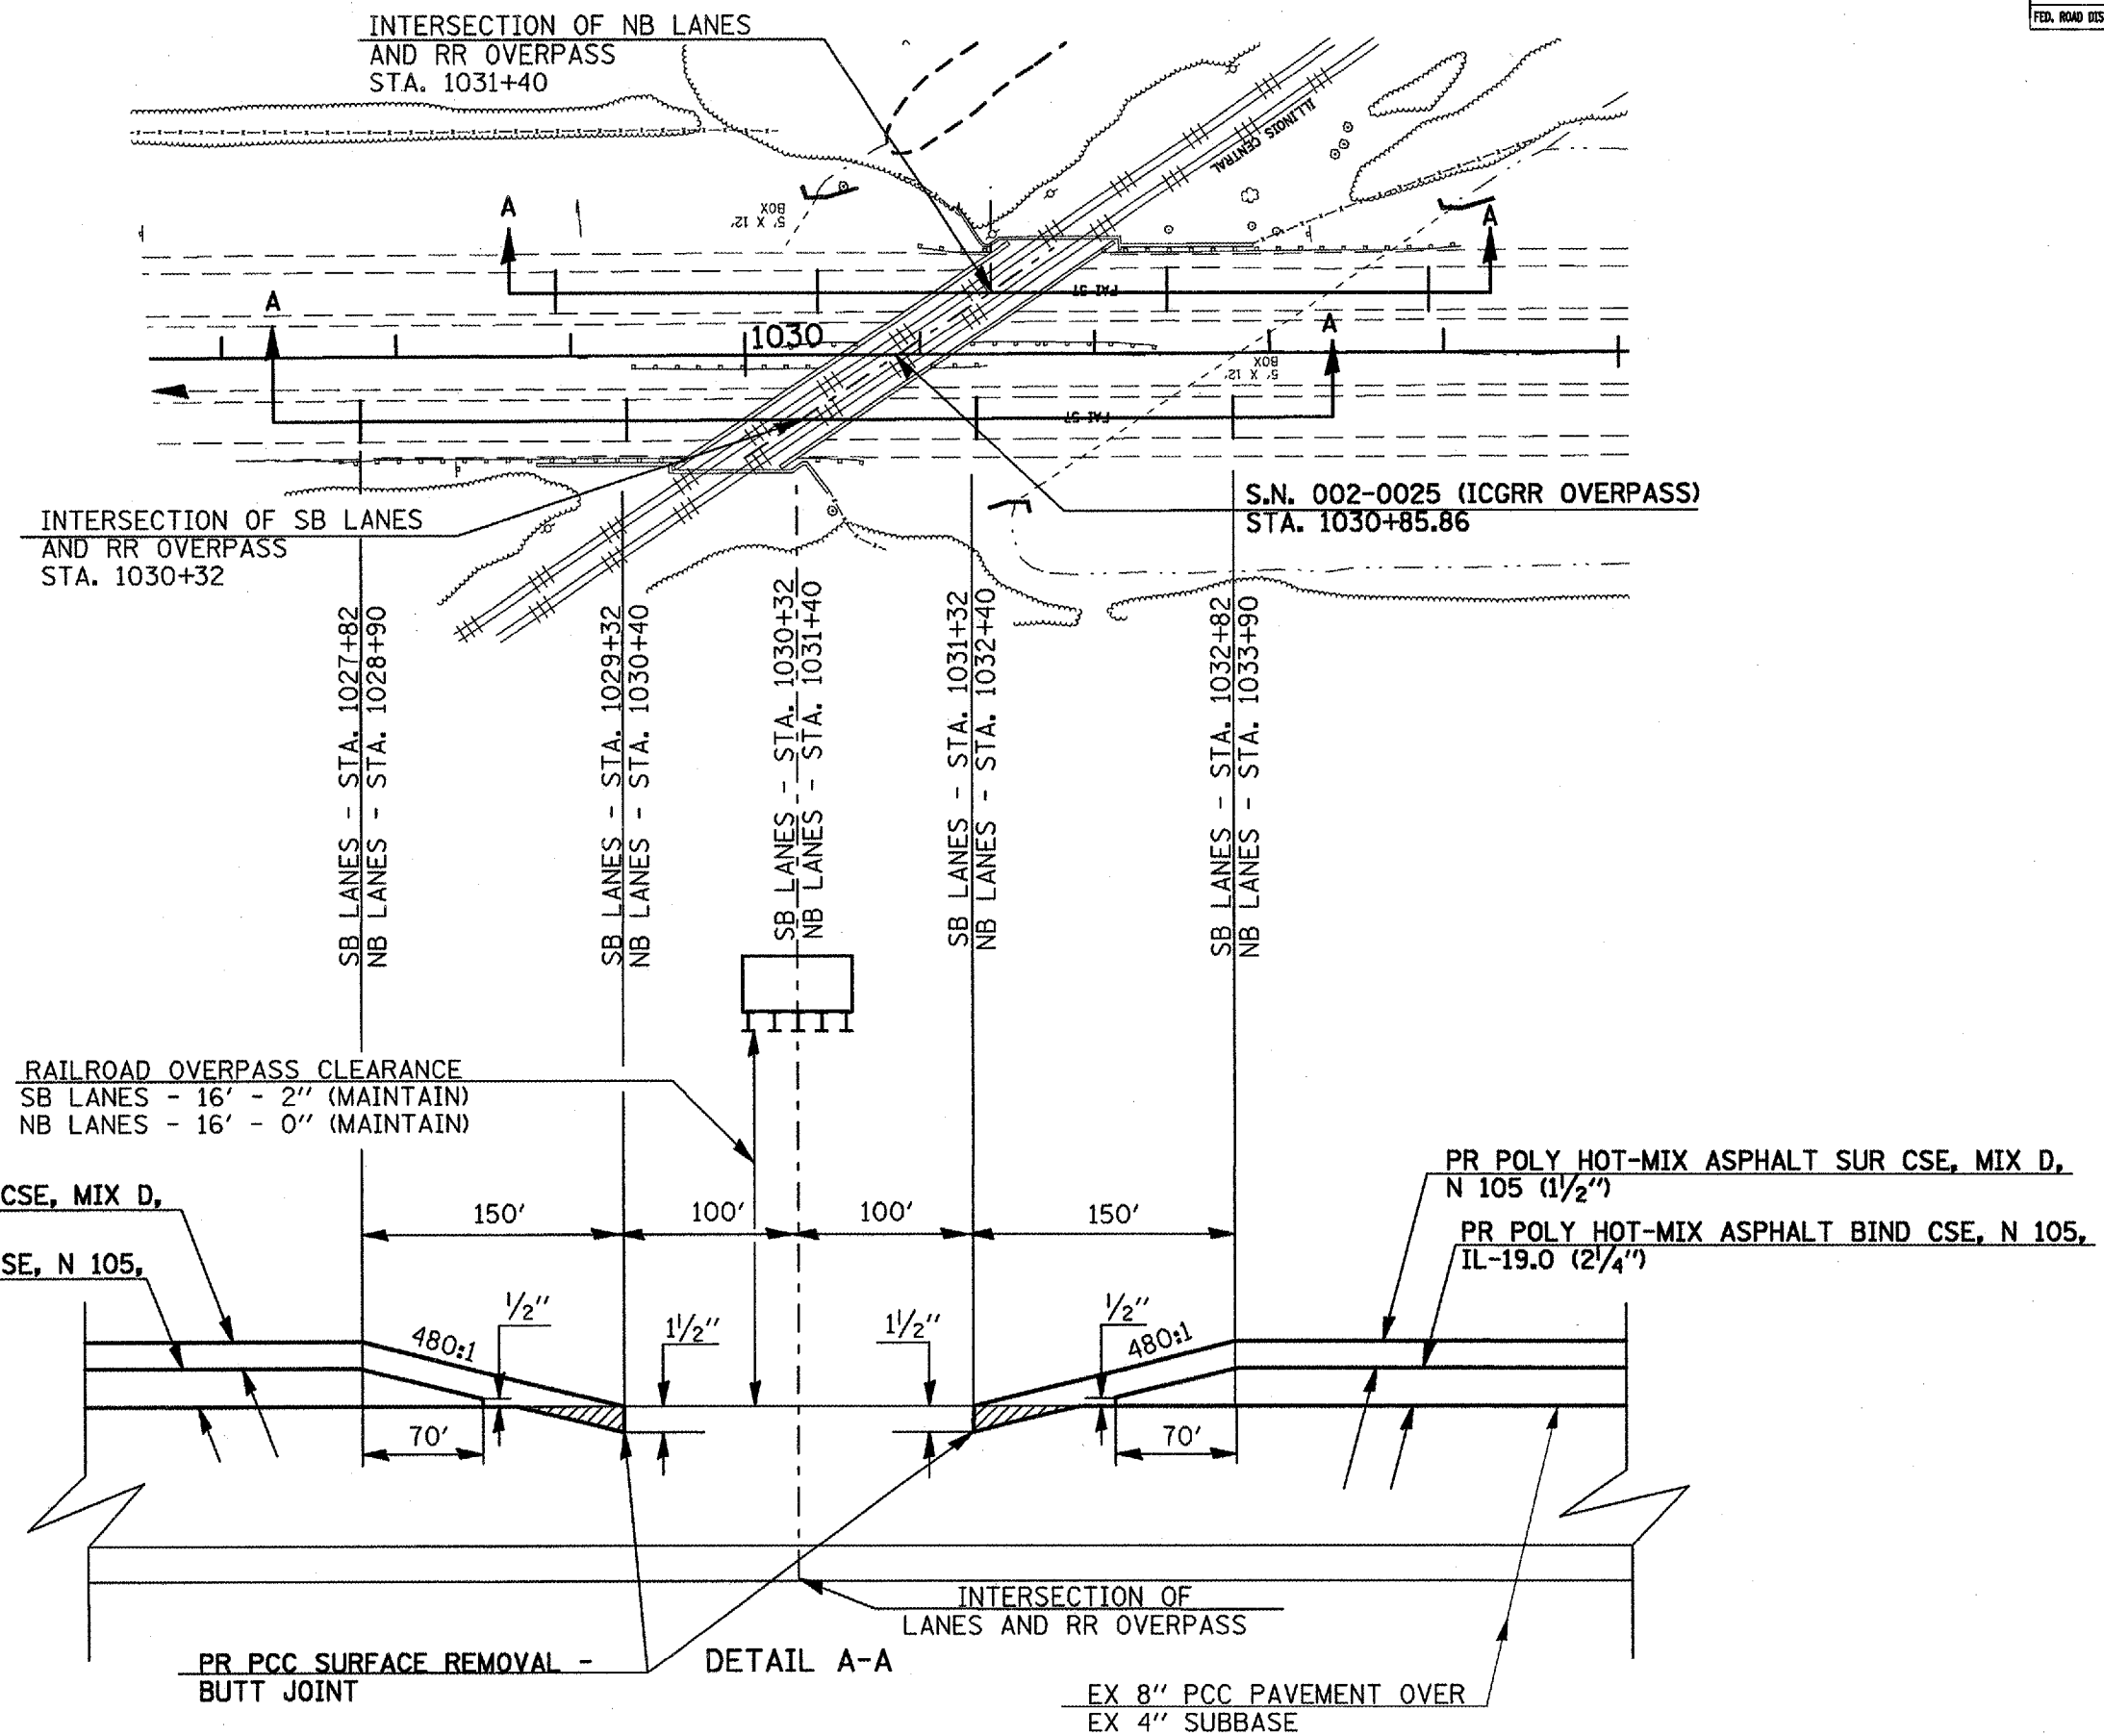

DATE: 4/2/2007
 FILE NAME: ...
 PLOT SCALE: ...
 USER NAME: ...