
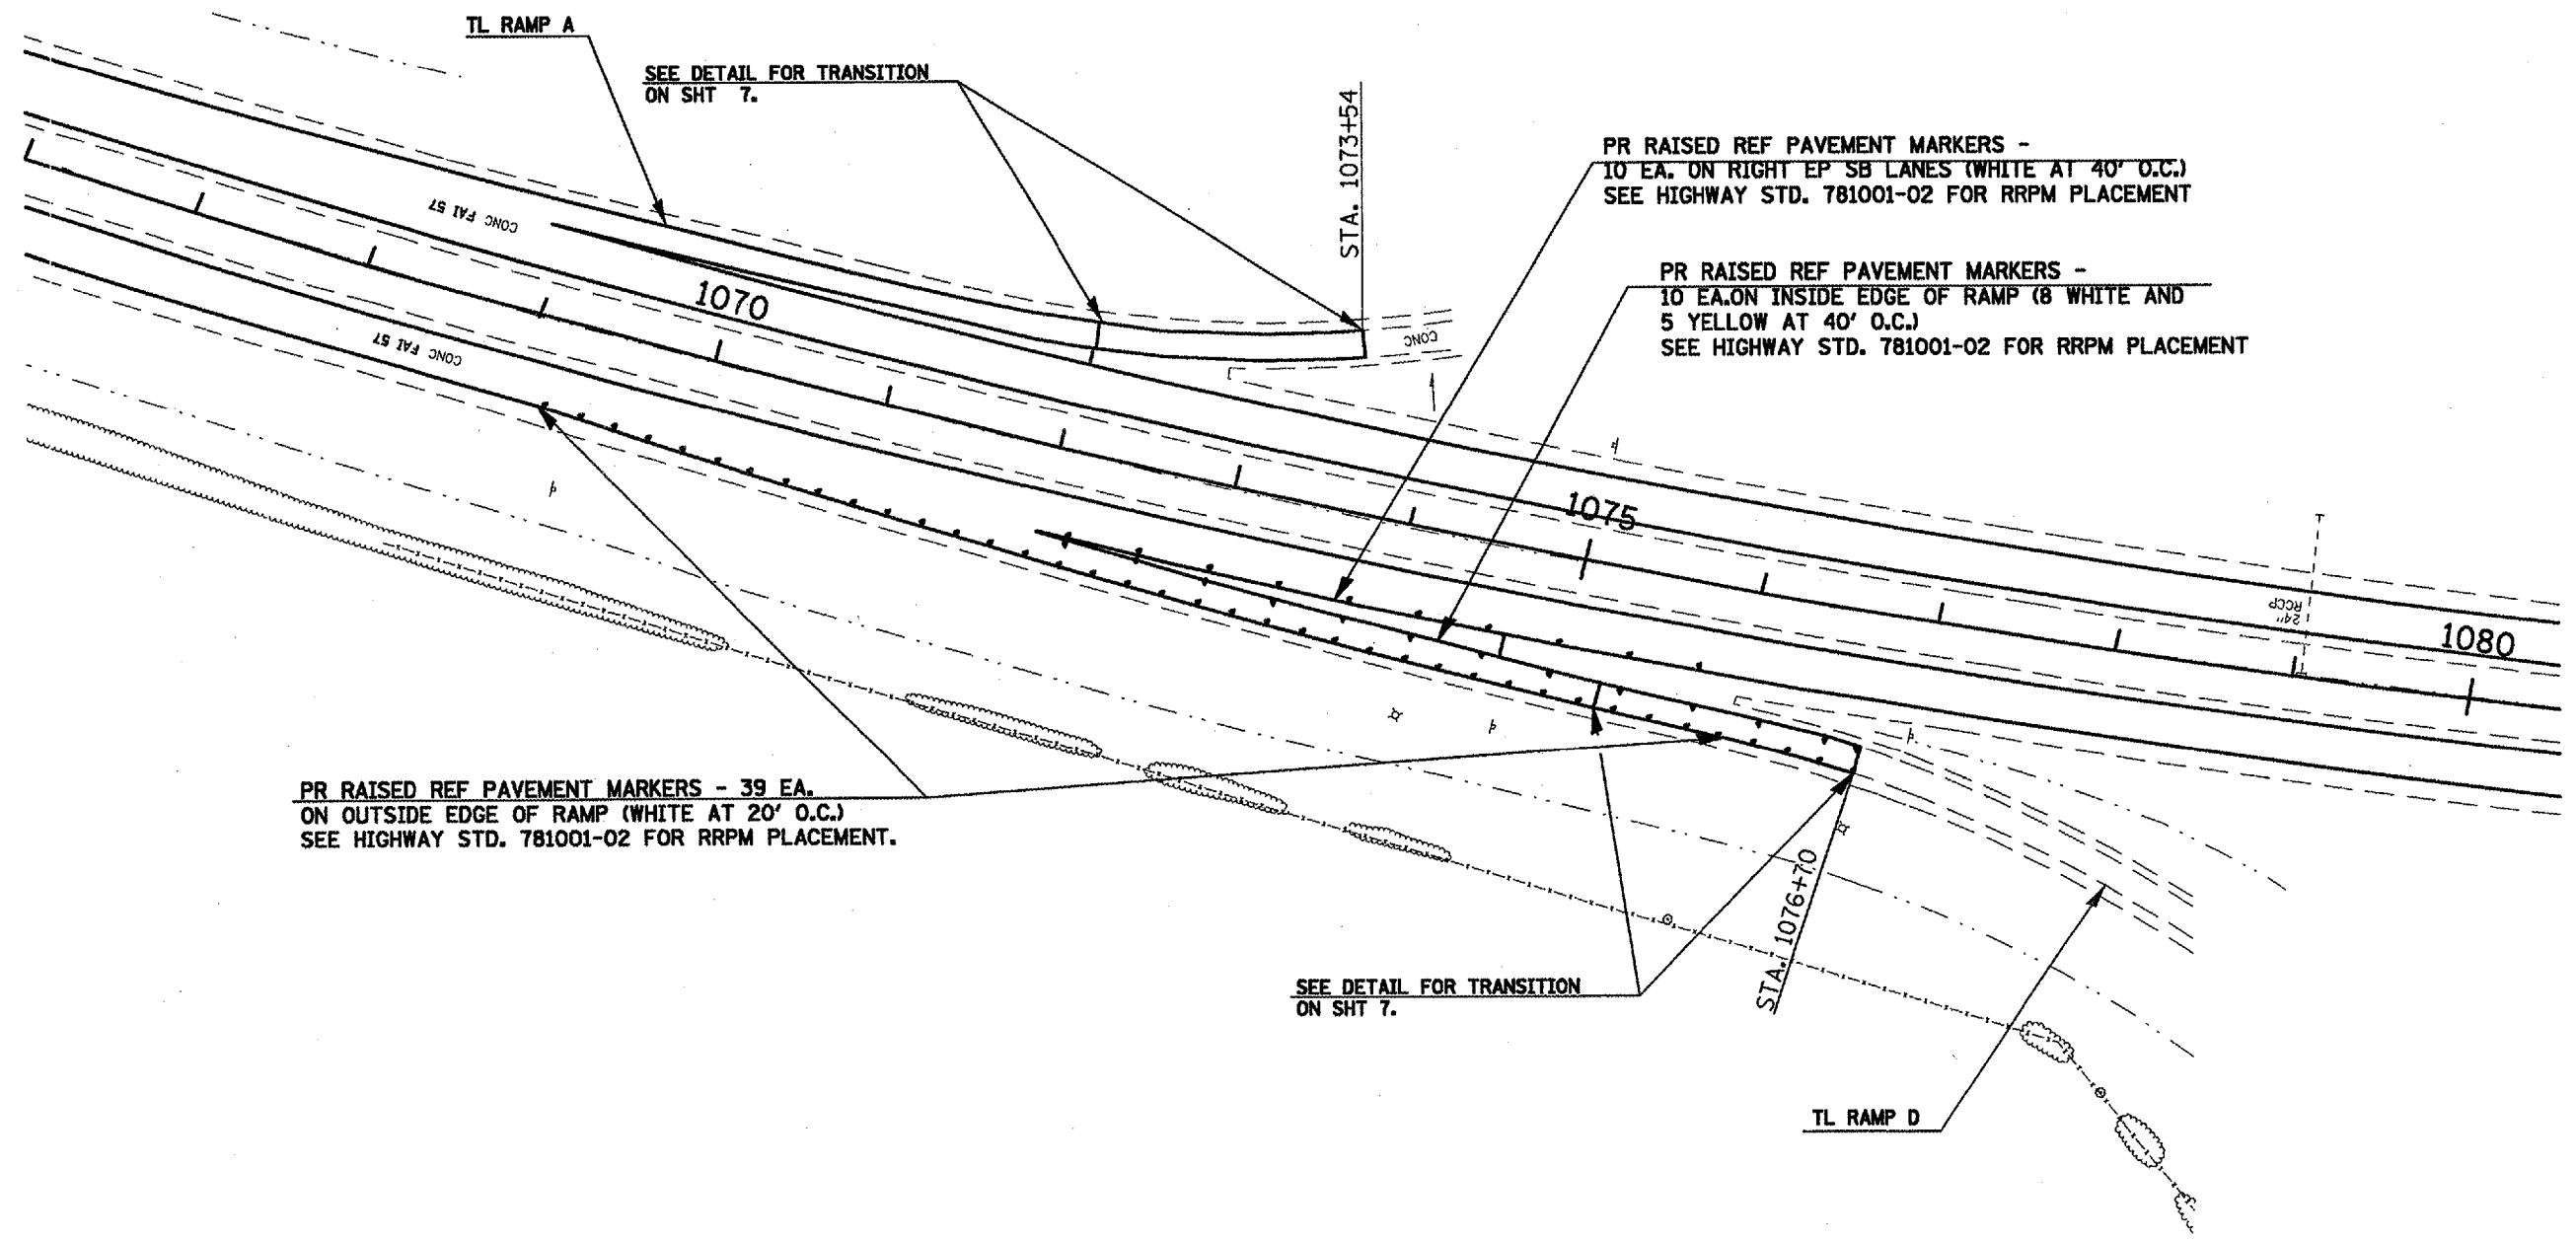


F.A.I. RTE.	SECTION	COUNTY	TOTAL SHEETS	SHEET NO.
57	02-01-1A-2J-3RS-1	ALEXANDER	22	15
STA.		TO STA.		
FED. ROAD DIST. NO.		ILLINOIS	FED. AID PROJECT	

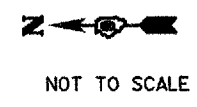

PR RAISED REF PAVEMENT MARKERS - 39 EA.  
ON OUTSIDE EDGE OF RAMP (WHITE AT 20' O.C.)  
SEE HIGHWAY STD. 781001-02 FOR RRPM PLACEMENT.

PR RAISED REF PAVEMENT MARKERS -  
10 EA. ON RIGHT EP SB LANES (WHITE AT 40' O.C.)  
SEE HIGHWAY STD. 781001-02 FOR RRPM PLACEMENT

PR RAISED REF PAVEMENT MARKERS -  
10 EA. ON INSIDE EDGE OF RAMP (8 WHITE AND  
5 YELLOW AT 40' O.C.)  
SEE HIGHWAY STD. 781001-02 FOR RRPM PLACEMENT

PLOT DATE = 4/3/2007  
FILE NAME = c:\projects\p81181\p81181.dwg  
PLOT SCALE = 1/8" = 1'-0"  
USER NAME = mcdonald

**RAISED REFLECTIVE PAVEMENT MARKER DETAILS - RAMP A AND RAMP D**