


F.A. RTE.	SECTION	COUNTY	TOTAL SHEETS	SHEET NO.
57/64	(41-3)HDK	JEFFERSON	518	018
STA.		TO STA.		
FED. ROAD DIST. NO.		ILLINOIS FED. AID PROJECT		

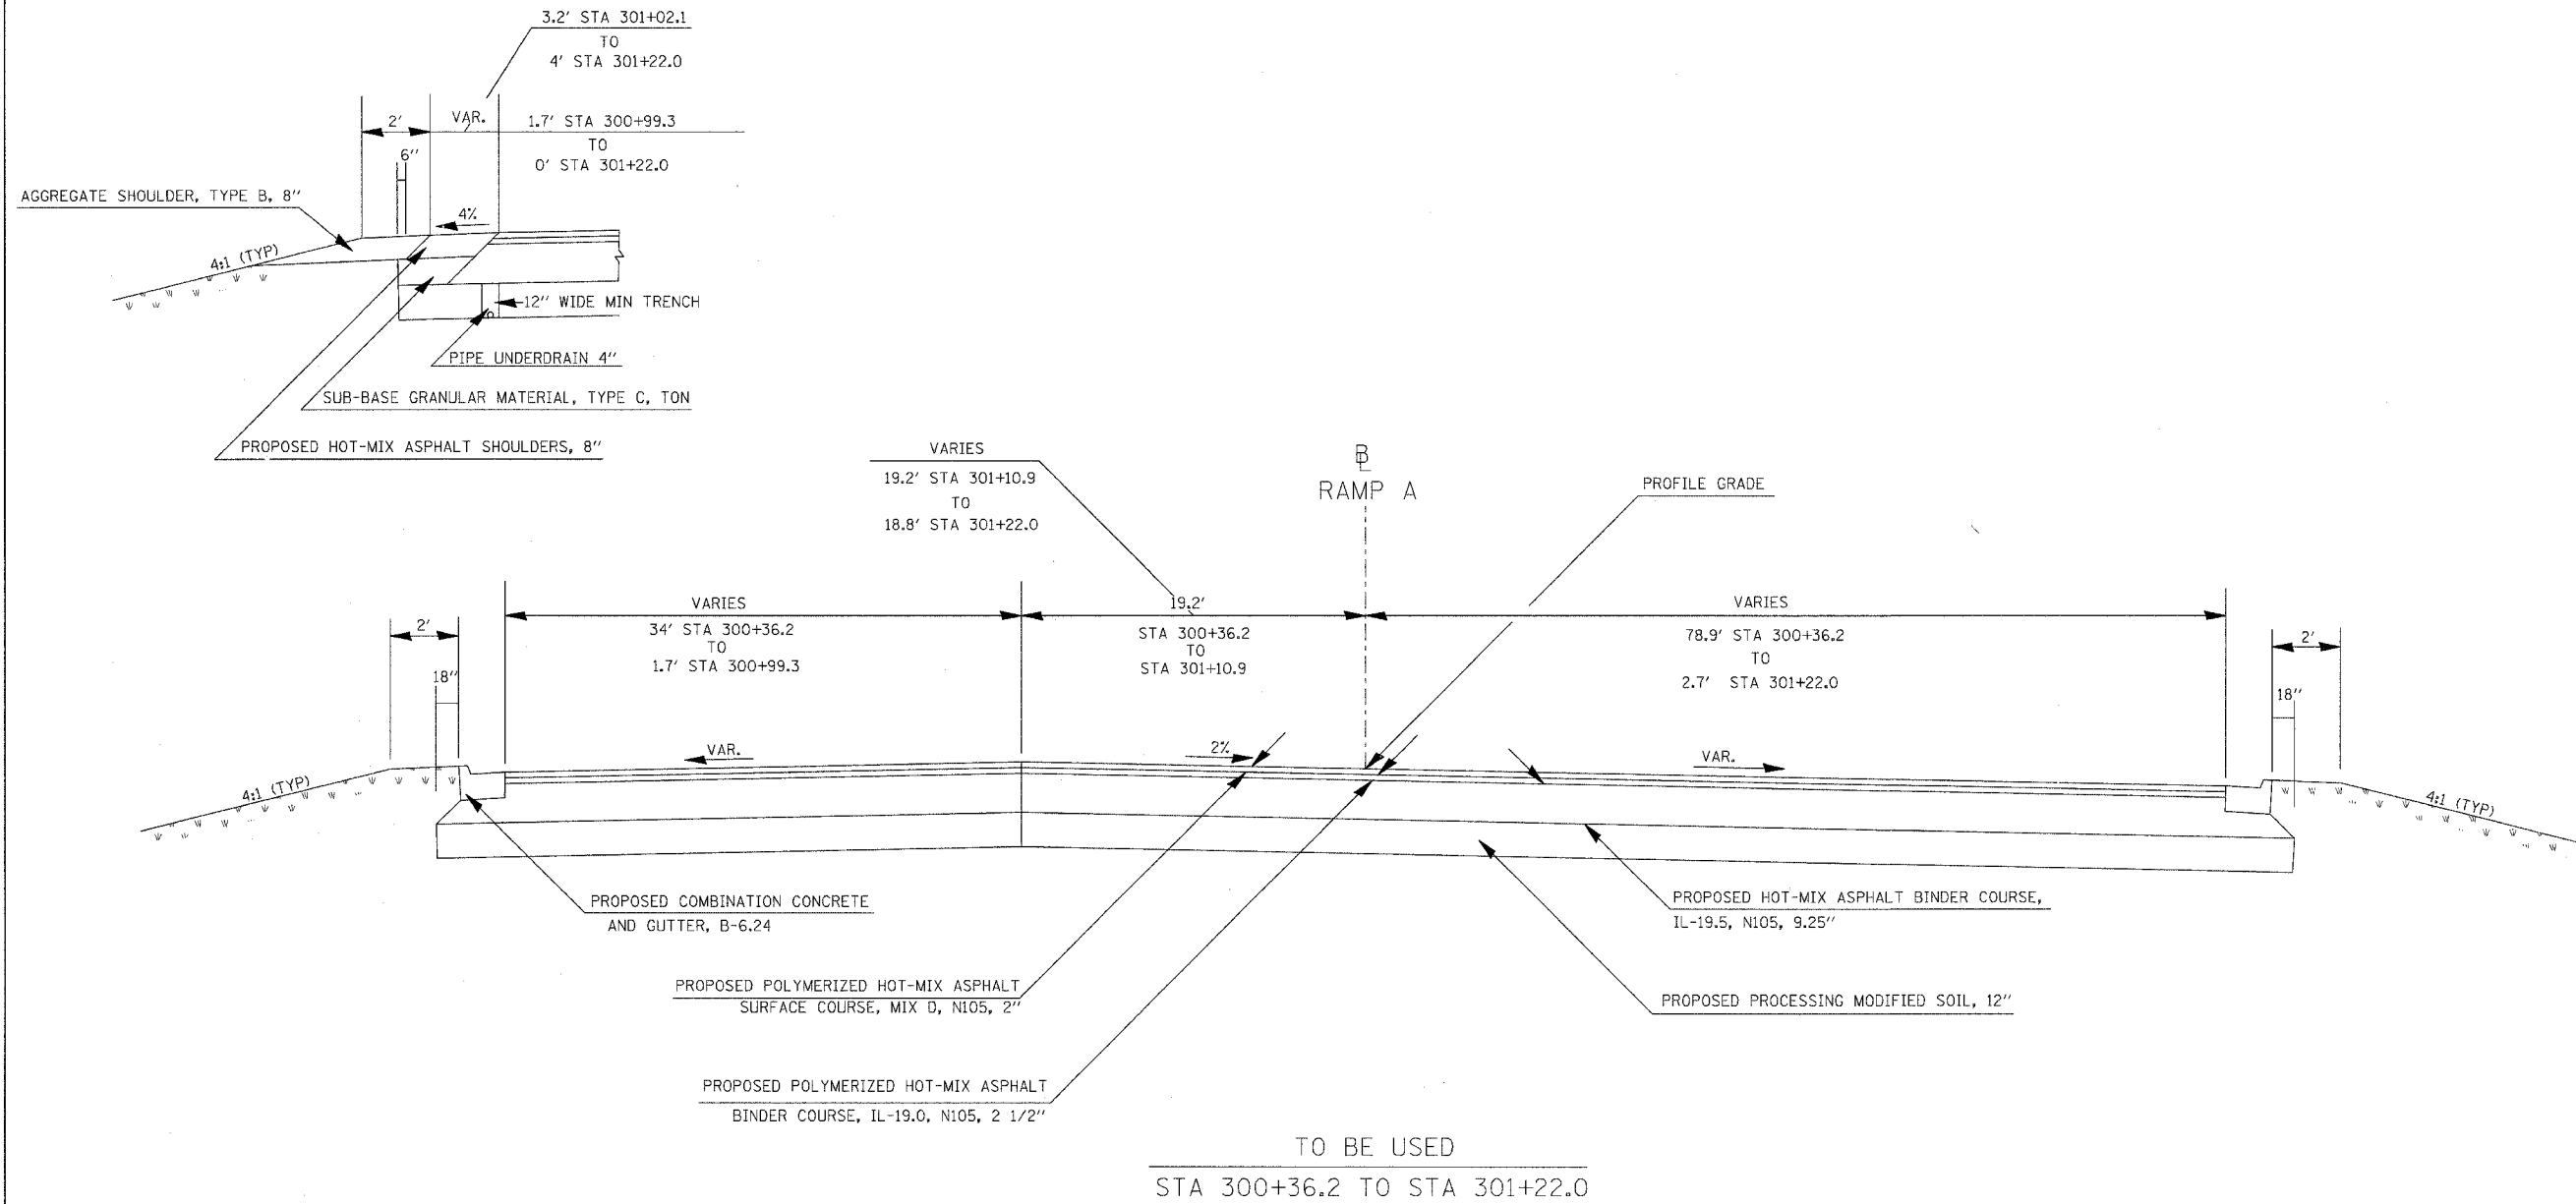

TO BE USED  
STA 300+36.2 TO STA 301+22.0

NOTE:  
SEE GEOMETRICS SHEETS FOR  
EDGE OF PAVEMENT ELEVATIONS

- \* THE MINIMUM TRENCH WIDTH FOR PIPE UNDERDRAINS SHALL BE 12"
- \* FOR GUARDRAIL LOCATIONS SEE GUARDRAILS SCHEDULE
- \* SEE RAMP A CROSS SECTIONS FOR CROSS SLOPES

PLT DATE = 03/22/2007, 02:52 PM  
FILE NAME = I:\98963\98963\DOT RAMP A\98963.dwg  
USER NAME = JNO