



CONTRACT NO. 98963			
F.A. RTE.	SECTION	COUNTY	TOTAL SHEETS NO.
57/64	41-3HBK	JEFFERSON	518 019
STA.	TO STA.		
FED. ROAD DIST. NO.	ILLINOIS	FED. AID PROJECT	

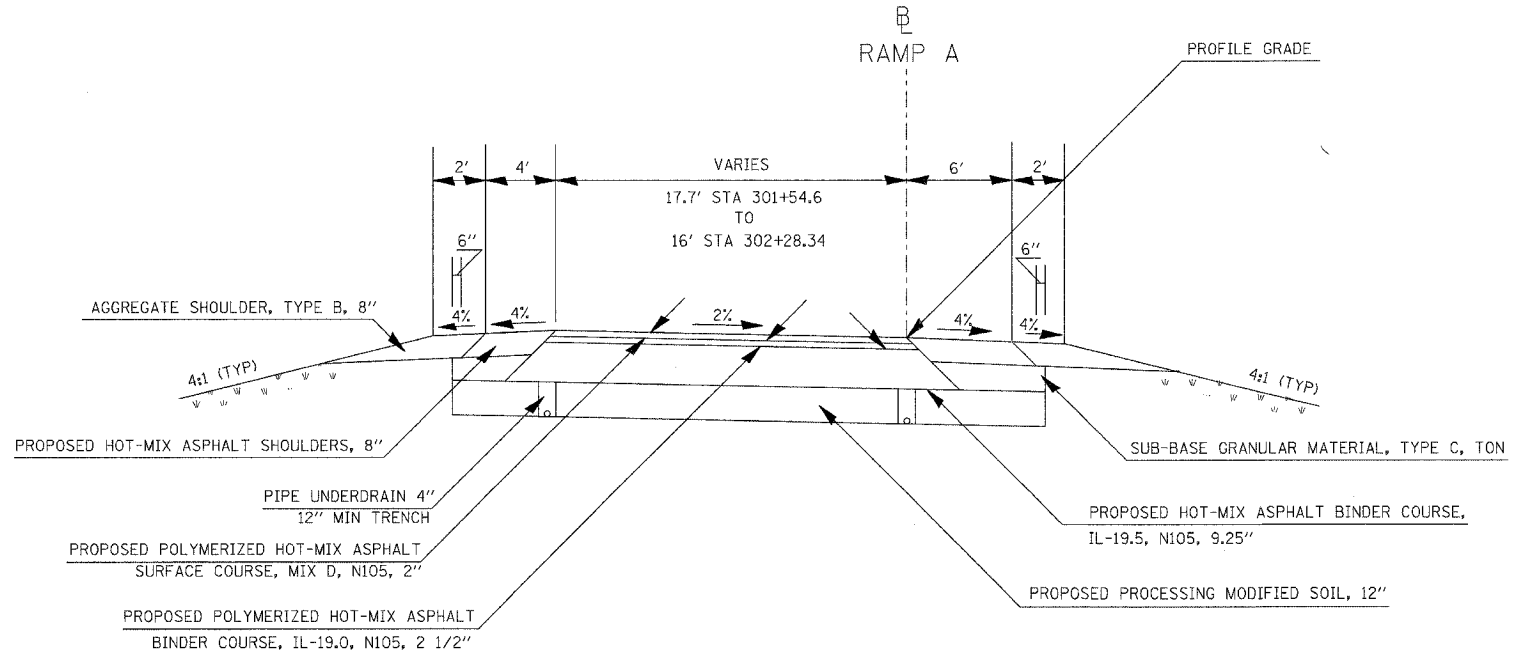

TO BE USED  
STA 301+54.6 TO STA 302+28+34

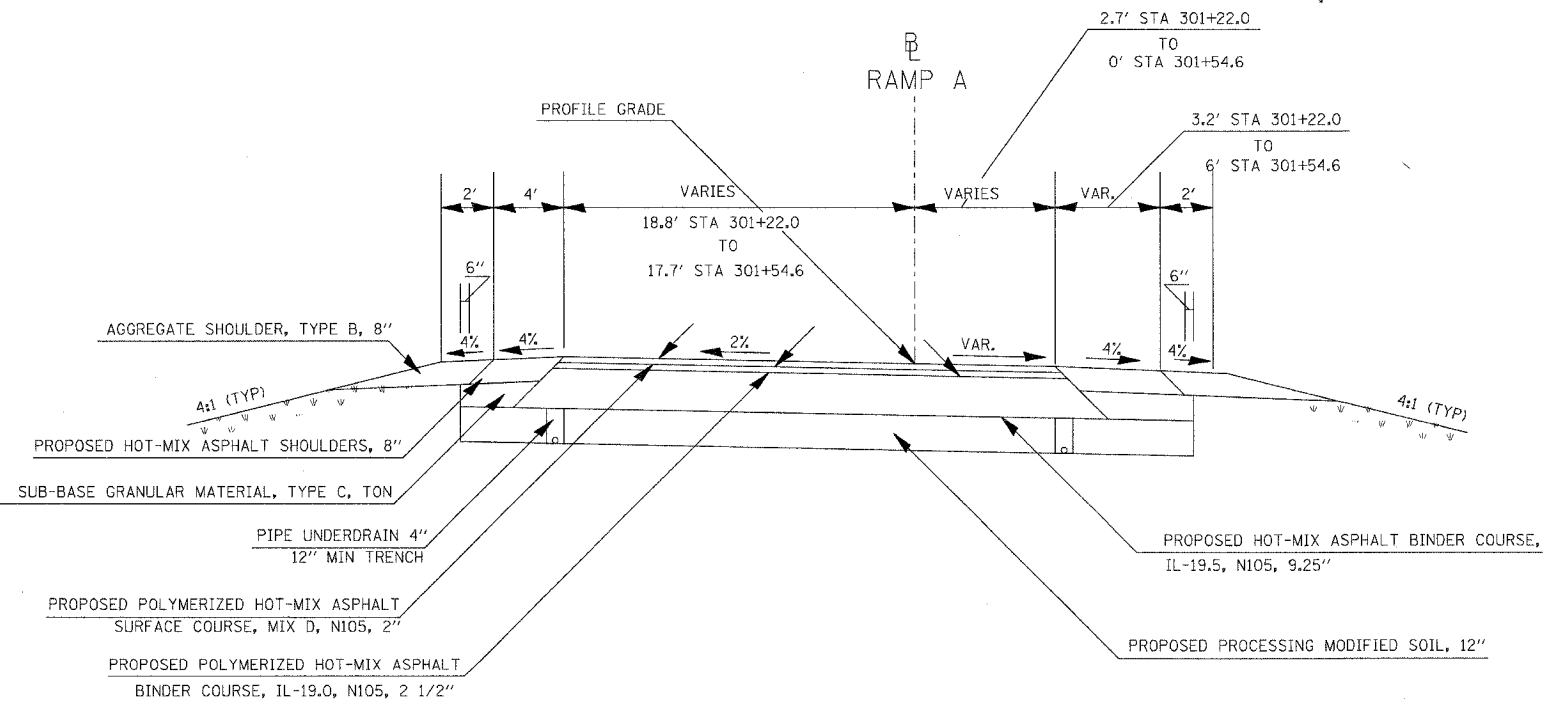

TO BE USED  
STA 301+22.0 TO STA 301+54.6

NOTE:  
SEE GEOMETRICS SHEETS FOR  
EDGE OF PAVEMENT ELEVATIONS

- \* THE MINIMUM TRENCH WIDTH FOR PIPE UNDERDRAINS SHALL BE 12"
- \* FOR GUARDRAIL LOCATIONS SEE GUARDRAILS SCHEDULE
- \* SEE RAMP A CROSS SECTIONS FOR CROSS SLOPES

TYPICALS RAMP A

PLOT DATE = 03/21/2007, 07:27 AM  
FILE NAME = I:\98963\98963\2010\DOT\_RAMP\_A\typical.ras3  
PLOT SCALE = 5/8" = 1' IN.  
USER NAME = Kst