



CONTRACT NO. 98963				
F.A. RTE.	SECTION	COUNTY	TOTAL SHEETS	SHEET NO.
57/64	(41-3)HBK	JEFFERSON	518	020
STA.		TO STA.		
FED. ROAD DIST. NO.		ILLINOIS	FED. AID PROJECT	

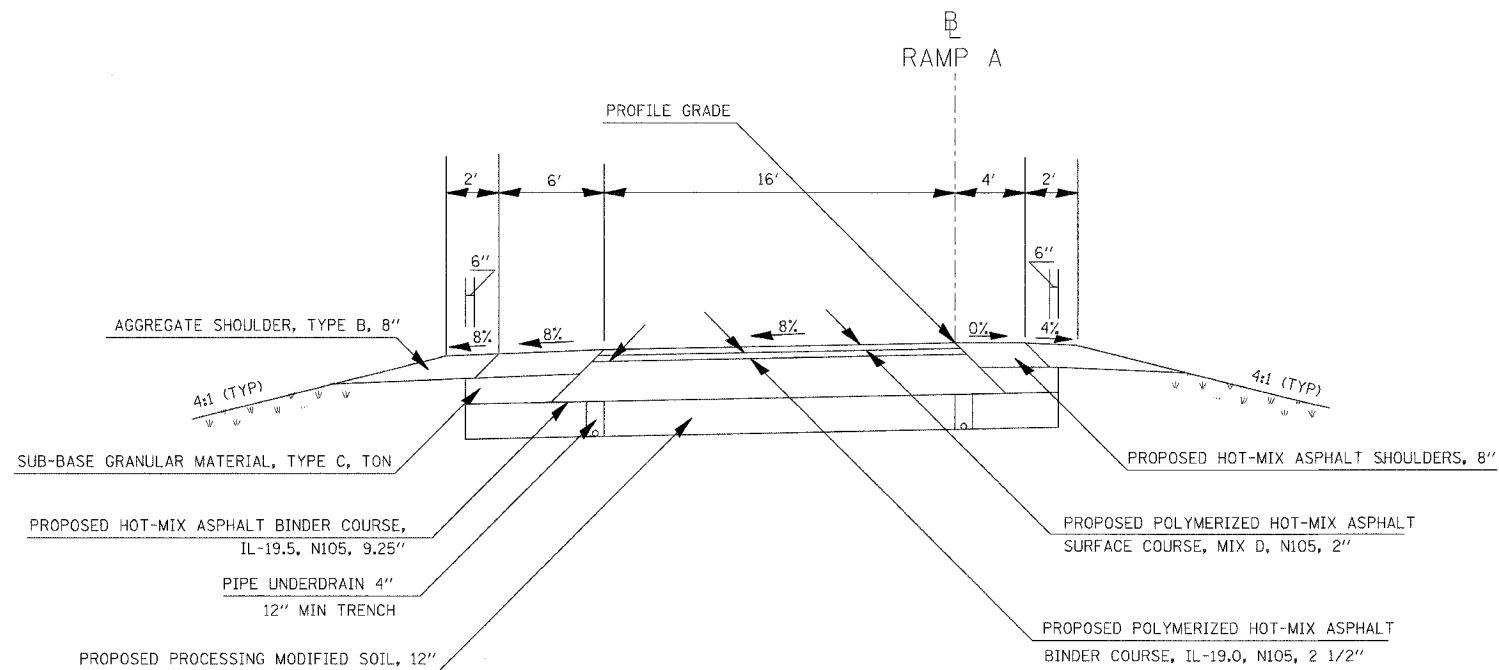

TO BE USED
STA 304+48.34 TO STA 305+40.07

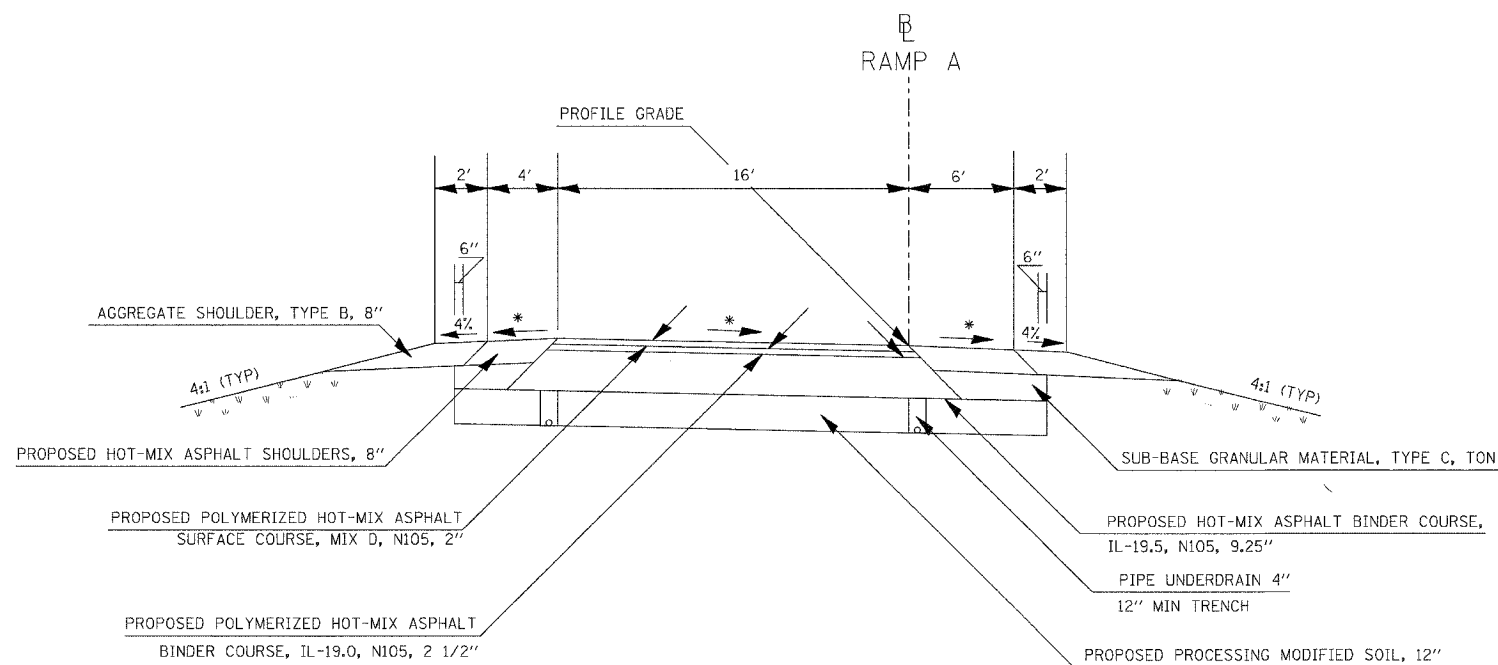

TO BE USED
STA 302+28.34 TO STA 304+48.34
STA 305+40.07 TO STA 307+60.07

ATTAIN SUPERELEVATION
STA 302+28.34 TO STA 304+48.34
REMOVE SUPERELEVATION
STA 305+40.07 TO STA 307+60.07

- * ON THE HIGH SIDE OF SUPERELEVATED SECTIONS, THE MAXIMUM SHOULDER ROLLOVER SHALL NOT EXCEED 8%
- * THE MINIMUM TRENCH WIDTH FOR PIPE UNDERDRAINS SHALL BE 12"
- * FOR GUARDRAIL LOCATIONS SEE GUARDRAILS SCHEDULE
- * SEE RAMP A CROSS SECTIONS FOR CROSS SLOPES

PLOT DATE = 03/21/2007, 07:27 AM
FILE NAME = E:\98_98963\98963.dwg
PLOT SCALE = 1/8" = 1'-0"
USER NAME = kurt