
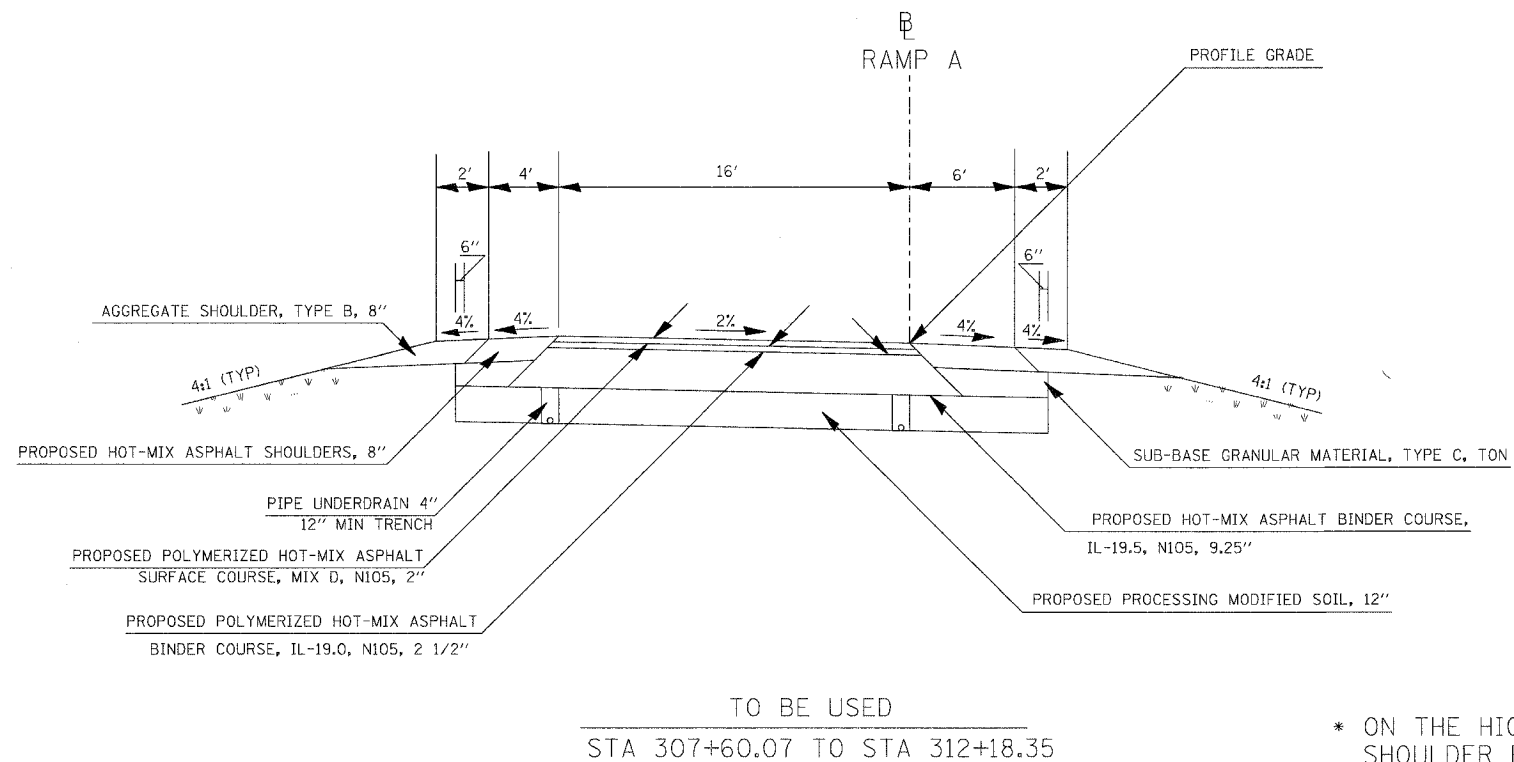


|                     |           |           |                  |           |
|---------------------|-----------|-----------|------------------|-----------|
| CONTRACT NO. 98963  |           |           |                  |           |
| F.A. RTE.           | SECTION   | COUNTY    | TOTAL SHEETS     | SHEET NO. |
| 57/64               | (41-3)HBK | JEFFERSON | 518              | 021       |
| STA.                |           | TO STA.   |                  |           |
| FED. ROAD DIST. NO. |           | ILLINOIS  | FED. AID PROJECT |           |

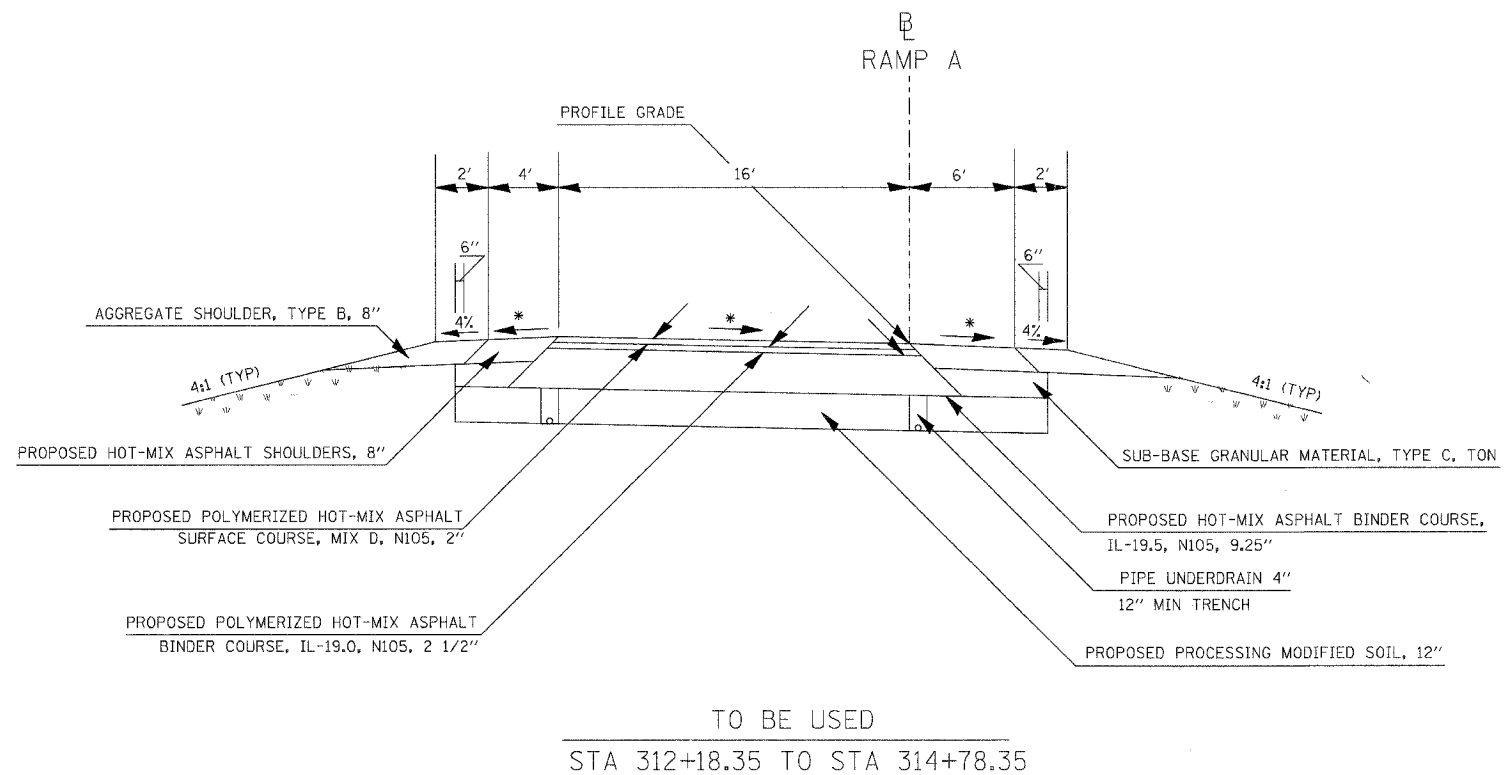

ATTAIN SUPERELEVATION  
STA 312+18.35 TO STA 314+78.35

REMOVE SUPERELEVATION  
SEE STANDARD 406001-03

- \* ON THE HIGH SIDE OF SUPERELEVATED SECTIONS, THE MAXIMUM SHOULDER ROLLOVER SHALL NOT EXCEED 8%
- \* THE MINIMUM TRENCH WIDTH FOR PIPE UNDERDRAINS SHALL BE 12"
- \* FOR GUARDRAIL LOCATIONS SEE GUARDRAILS SCHEDULE
- \* SEE RAMP A CROSS SECTIONS FOR CROSS SLOPES

PLOT DATE = 03/21/2007, 07:27 AM  
FILE NAME = I:\98963\98963\2019\DOT RAMP A\typical.dwg  
PLOT SCALE = 0.0000 7' IN.  
USER NAME = fct