



CONTRACT NO.				
F.A. RTE.	SECTION	COUNTY	TOTAL SHEETS	SHEET NO.
			518	022
STA.		TO STA.		
FED. ROAD DIST. NO.	ILLINOIS	FED. AID PROJECT		

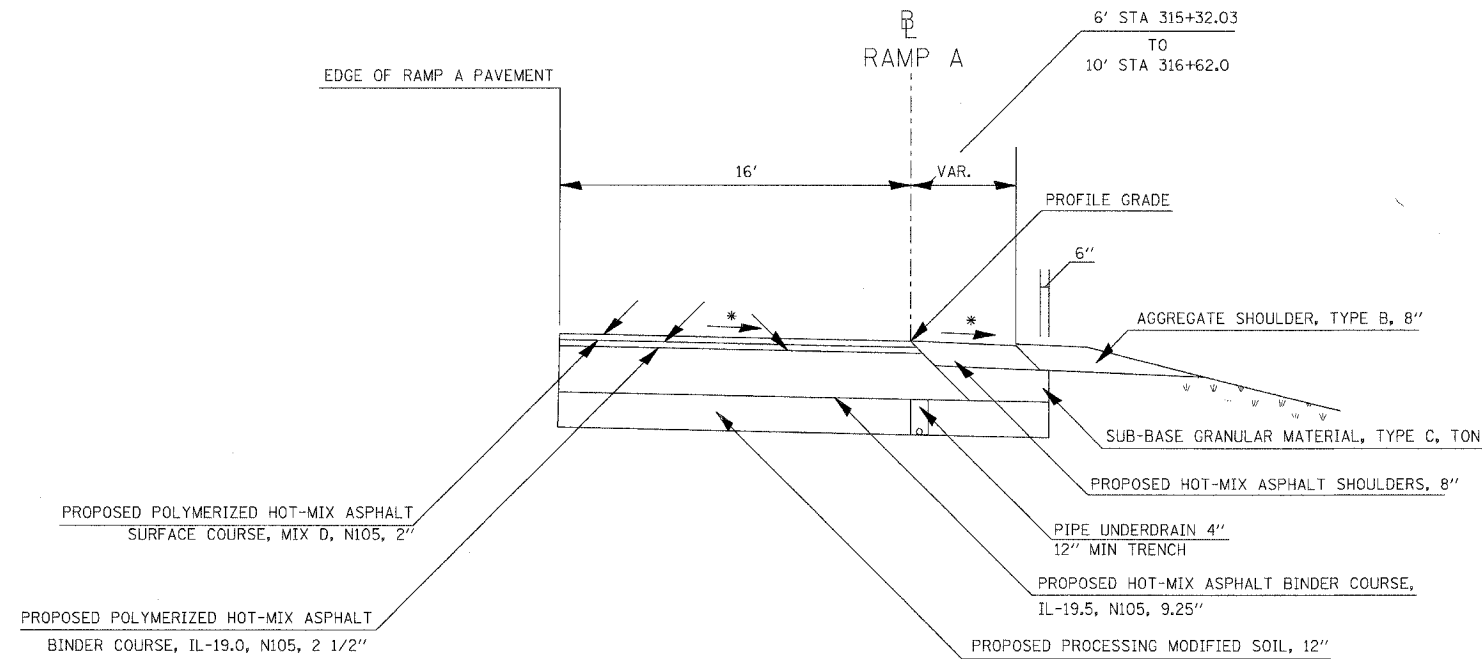

TO BE USED  
STA 315+32.03 TO STA 319+86.09

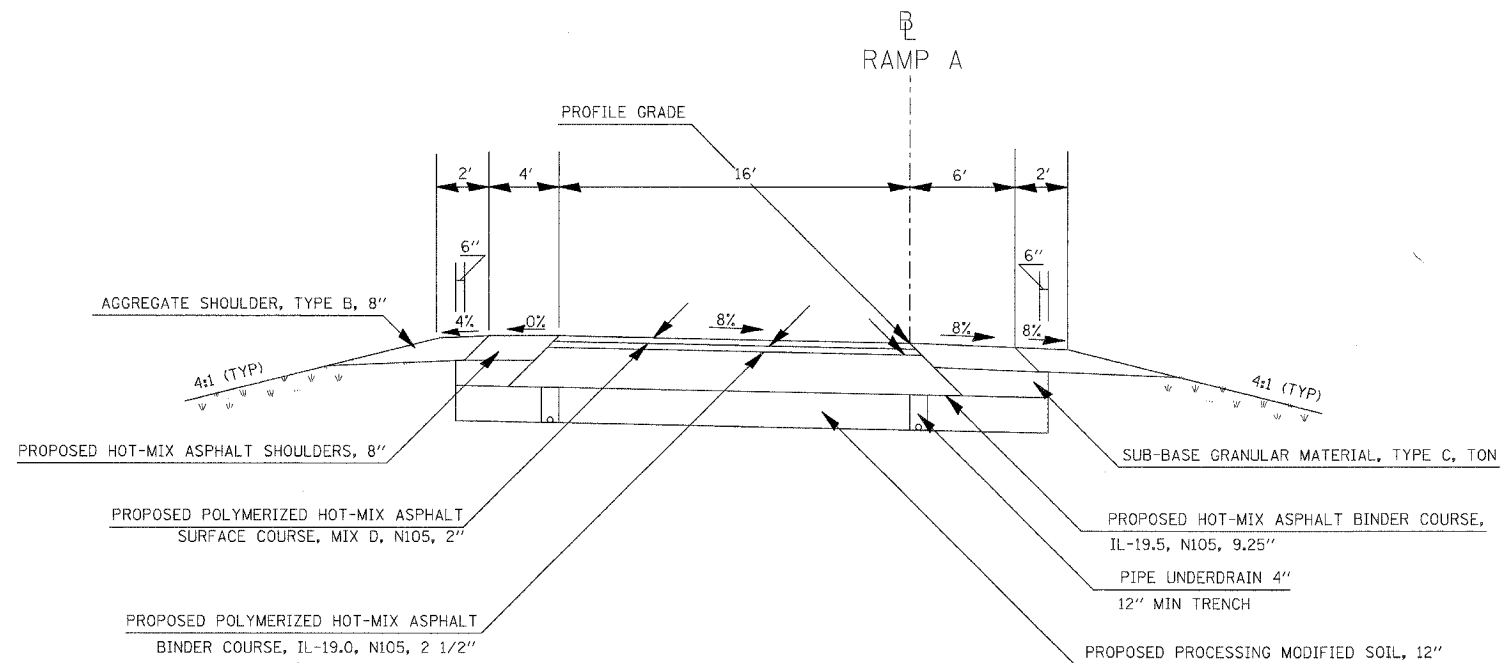

TO BE USED  
STA 314+78.35 TO STA 315+32.03

ATTAIN SUPERELEVATION  
STA 312+18.35 TO STA 314+78.35

REMOVE SUPERELEVATION  
SEE STANDARD 406001-03

- \* ON THE HIGH SIDE OF SUPERELEVATED SECTIONS, THE MAXIMUM SHOULDER ROLLOVER SHALL NOT EXCEED 8%
- \* THE MINIMUM TRENCH WIDTH FOR PIPE UNDERDRAINS SHALL BE 12"
- \* FOR GUARDRAIL LOCATIONS SEE GUARDRAILS SCHEDULE
- \* SEE RAMP A CROSS SECTIONS FOR CROSS SLOPES

TYPICALS RAMP A