



CONTRACT NO.			
F.A. RTE.	SECTION	COUNTY	TOTAL SHEETS
			518
			023
STA.		TO STA.	
FED. ROAD DIST. NO.	ILLINOIS	FED. AID PROJECT	

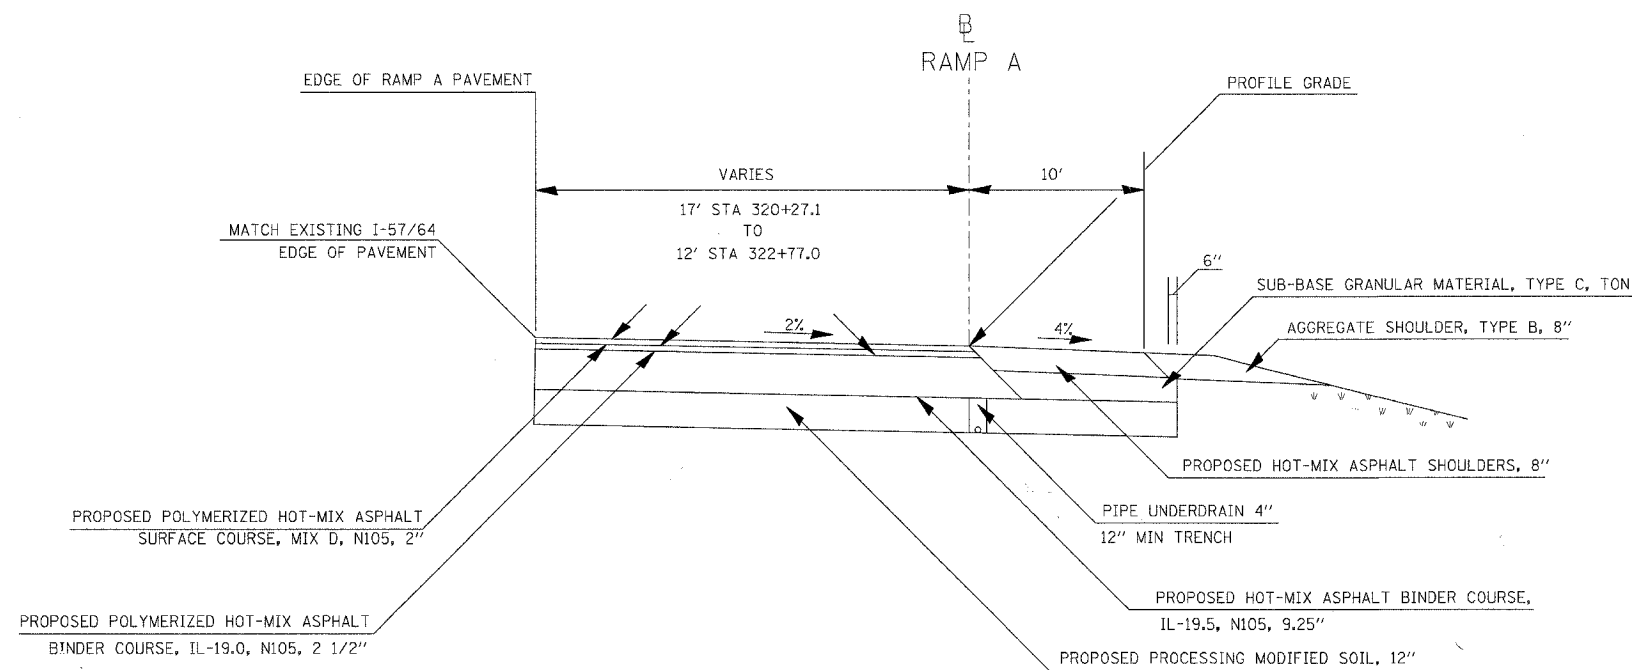

TO BE USED
STA 320+27.1 TO STA 322+77.0

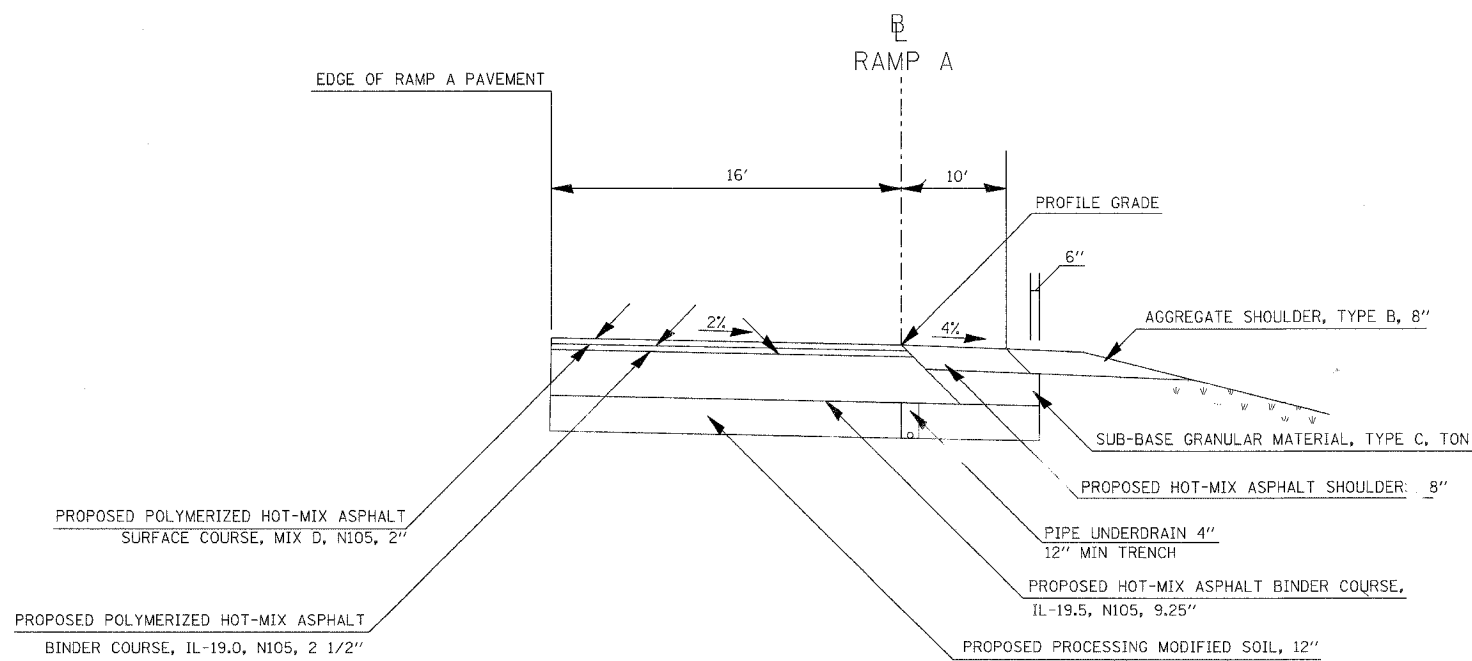

TO BE USED
STA 319+86.09 TO STA 320+27.1

- * THE MINIMUM TRENCH WIDTH FOR PIPE UNDERDRAINS SHALL BE 12"
- * FOR GUARDRAIL LOCATIONS SEE GUARDRAILS SCHEDULE
- * SEE RAMP A CROSS SECTIONS FOR CROSS SLOPES

PLOT DATE = 03/21/07 07:27 AM
FILE NAME = I:\98\pba\98\26\RDOT\RA\PS\typicals.mxd
PLOT SCALE = 5/8" = 1' / IN.
USER NAME = Krt