



CONTRACT NO. 98963			
F.A. RTE.	SECTION	COUNTY	TOTAL SHEET NO.
57/64	(41-3)HBK	JEFFERSON	518 024
STA.	TO STA.		
FED. ROAD DIST. NO.	ILLINOIS	FED. AID PROJECT	

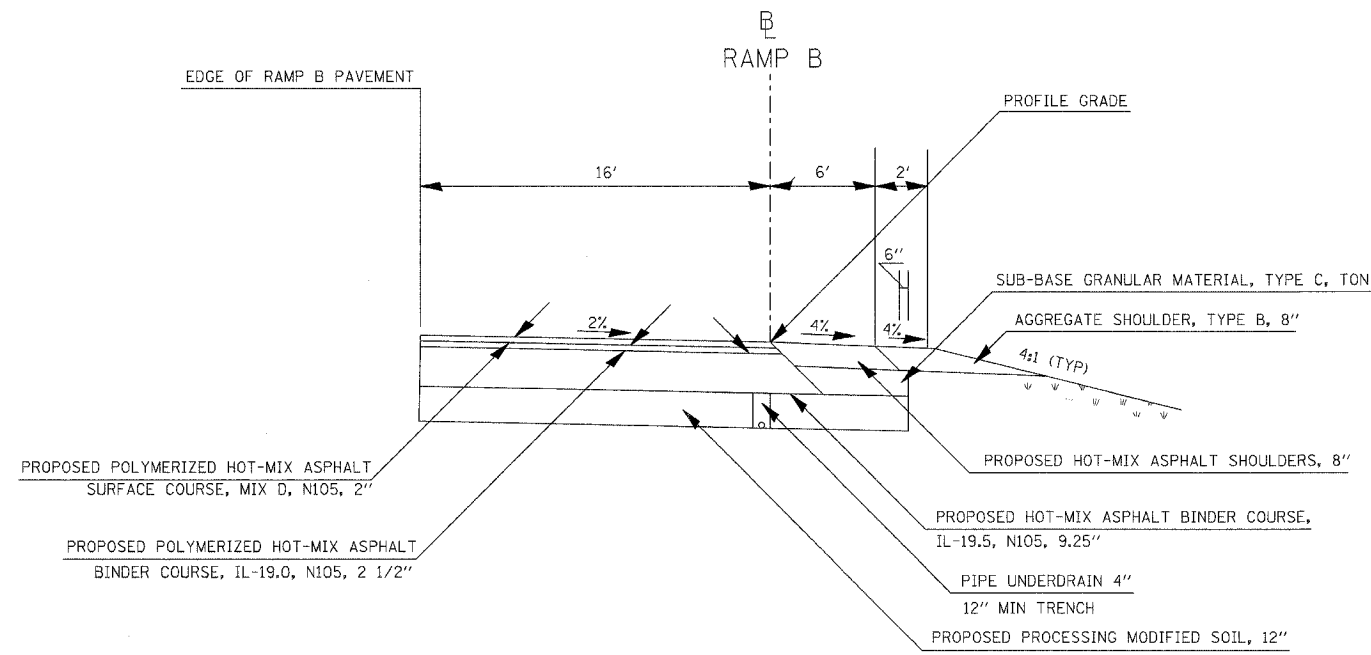

TO BE USED
STA 402+99.6 TO STA 406+59.9

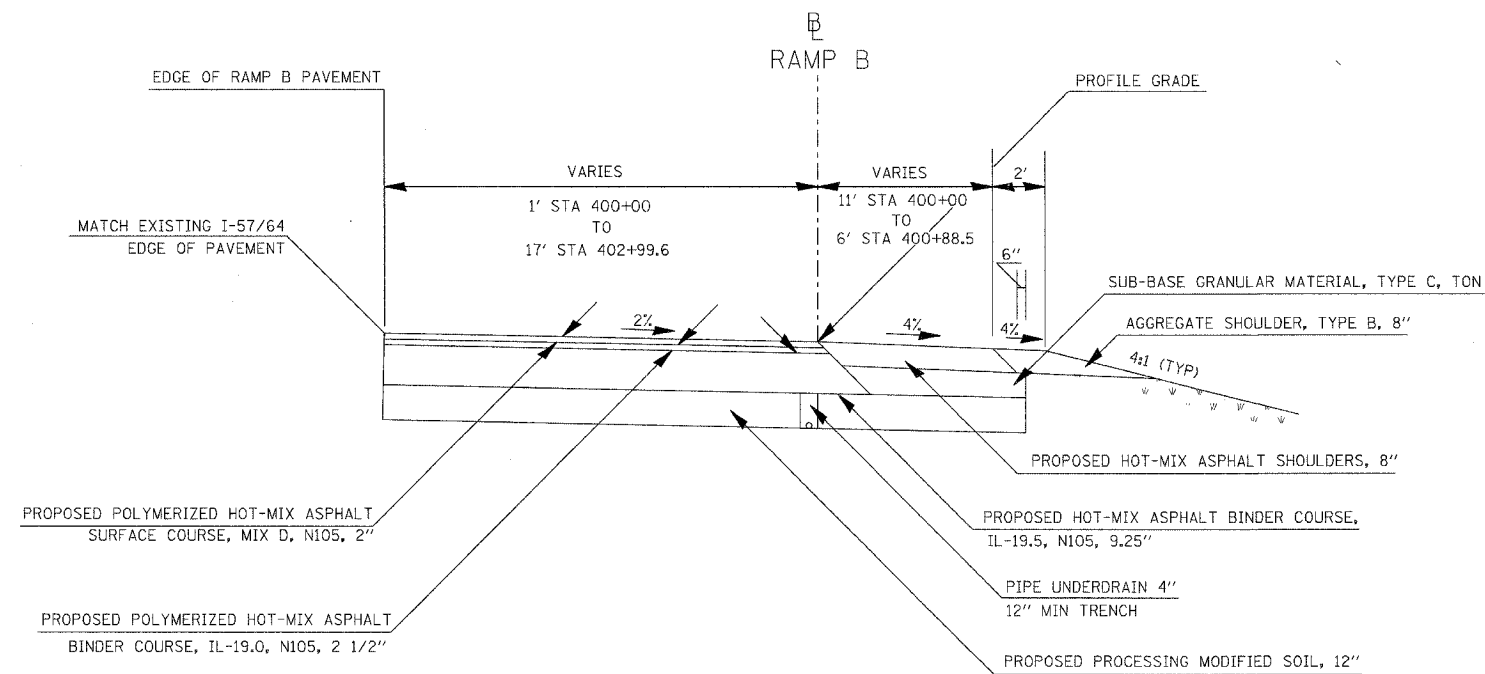

TO BE USED
STA 400+00.0 TO STA 402+99.6

- * THE MINIMUM TRENCH WIDTH FOR PIPE UNDERDRAINS SHALL BE 12"
- * FOR GUARDRAIL LOCATIONS SEE GUARDRAILS SCHEDULE
- * SEE RAMP B CROSS SECTIONS FOR CROSS SLOPES

PLOT DATE = 03/21/2007 07:27 AM
FILE NAME = I:\98\98a\98a207\98a207.dwg
PLOT SCALE = 5/8" = 1' IN.
USER NAME = Krs