



|                     |           |                           |              |           |
|---------------------|-----------|---------------------------|--------------|-----------|
| CONTRACT NO. 98963  |           |                           |              |           |
| F.A. RTE.           | SECTION   | COUNTY                    | TOTAL SHEETS | SHEET NO. |
| 57/64               | (41-3)HBK | JEFFERSON                 | 518          | 025       |
| STA.                |           | TO STA.                   |              |           |
| FED. ROAD DIST. NO. |           | ILLINOIS FED. AID PROJECT |              |           |

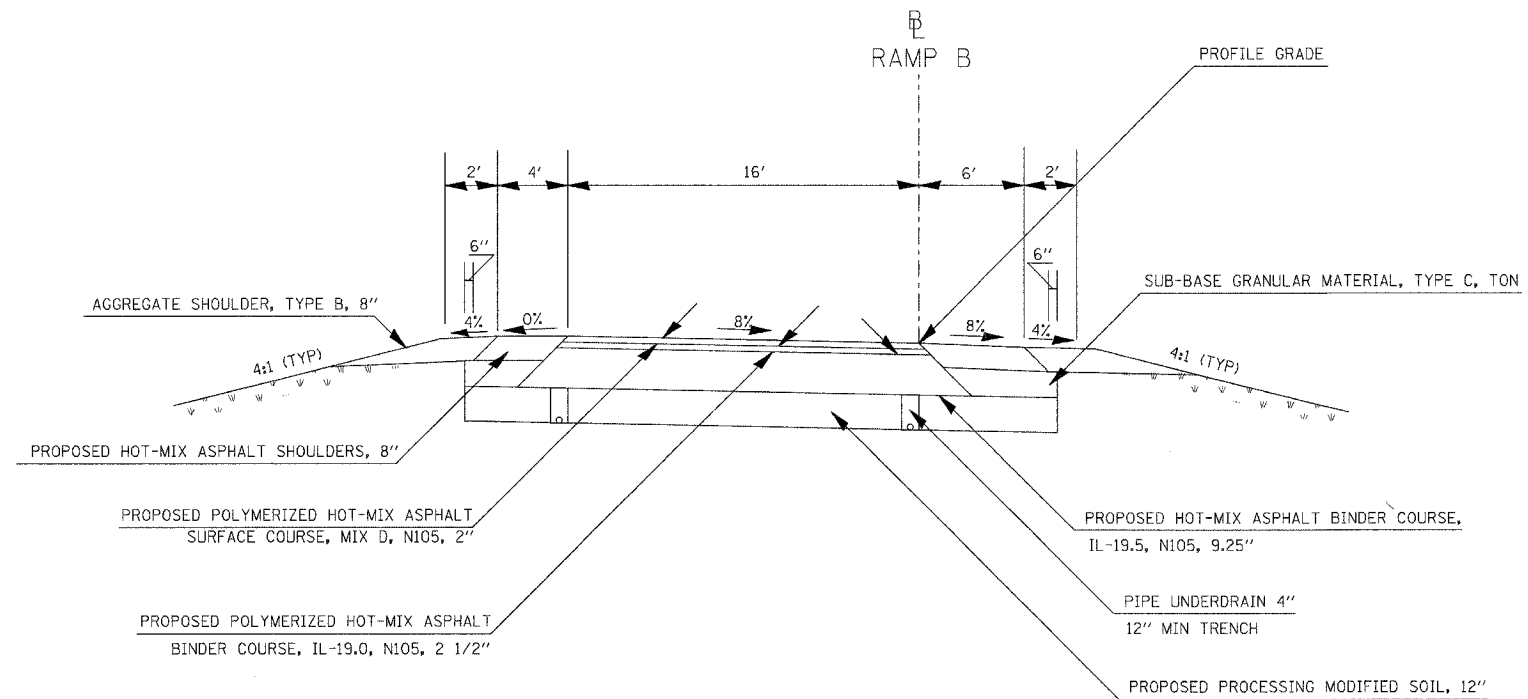

TO BE USED  
STA 408+69.9 TO STA 409+21.17

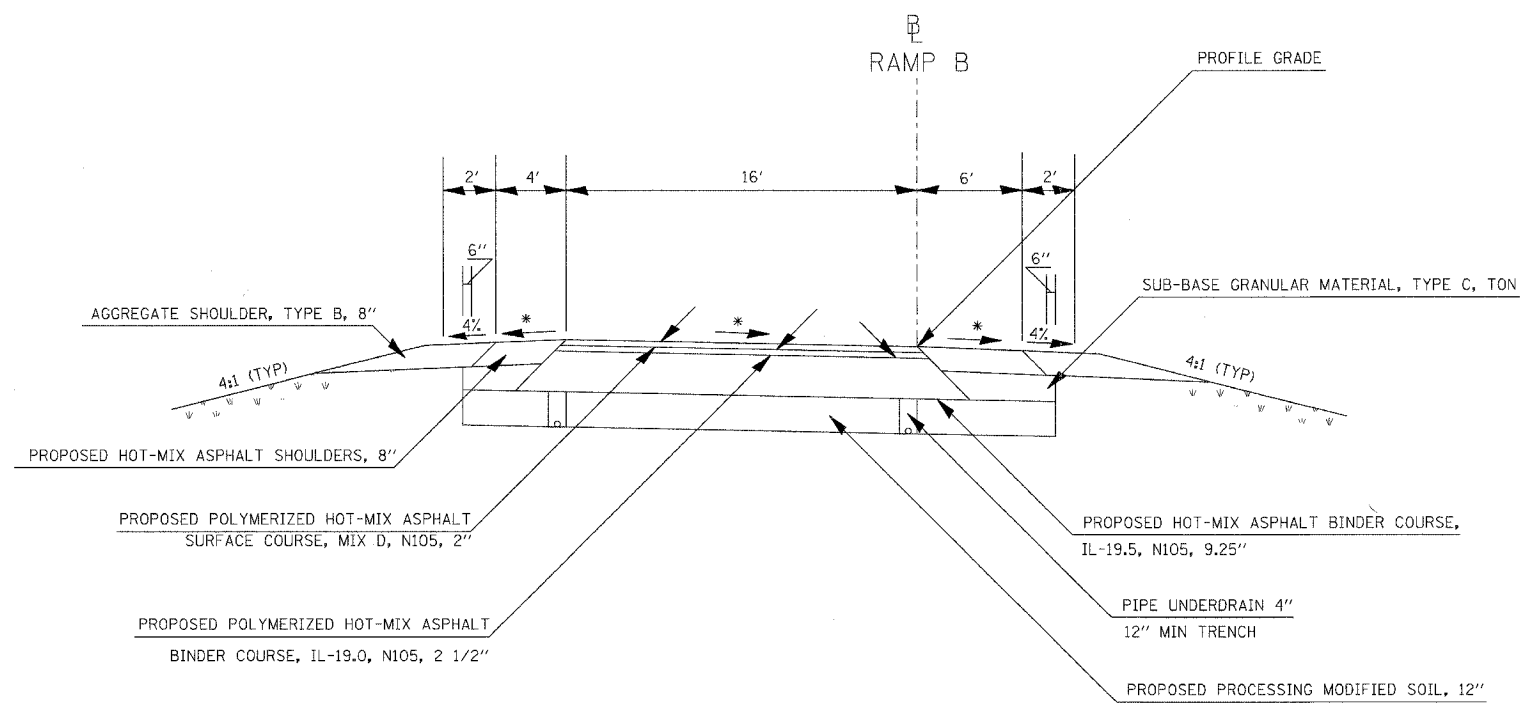

TO BE USED  
STA 406+59.9 TO STA 408+69.9  
STA 409+21.17 TO STA 411+81.17

ATTAIN SUPERELEVATION  
SEE STANDARD 406101-02  
  
REMOVE SUPERELEVATION  
STA 409+21.17 TO STA 411+81.17

- \* ON THE HIGH SIDE OF SUPERELEVATED SECTIONS, THE MAXIMUM SHOULDER ROLLOVER SHALL NOT EXCEED 8%
- \* THE MINIMUM TRENCH WIDTH FOR PIPE UNDERDRAINS SHALL BE 12"
- \* FOR GUARDRAIL LOCATIONS SEE GUARDRAILS SCHEDULE
- \* SEE RAMP B CROSS SECTIONS FOR CROSS SLOPES

PLOT DATE = 8/31/2007, 07:27 AM  
FILE NAME = E:\98\_98963\98963\DOT RAMP\TYPICAL.B2  
PLOT SCALE = 0.0000 1/16"  
USER NAME = ket