



CONTRACT NO. 98963				
F.A. RTE.	SECTION	COUNTY	TOTAL SHEETS	SHEET NO.
57/64	441-3HBK	JEFFERSON	518	027
STA.	TO STA.			
FED. ROAD DIST. NO.	ILLINOIS	FED. AID PROJECT		

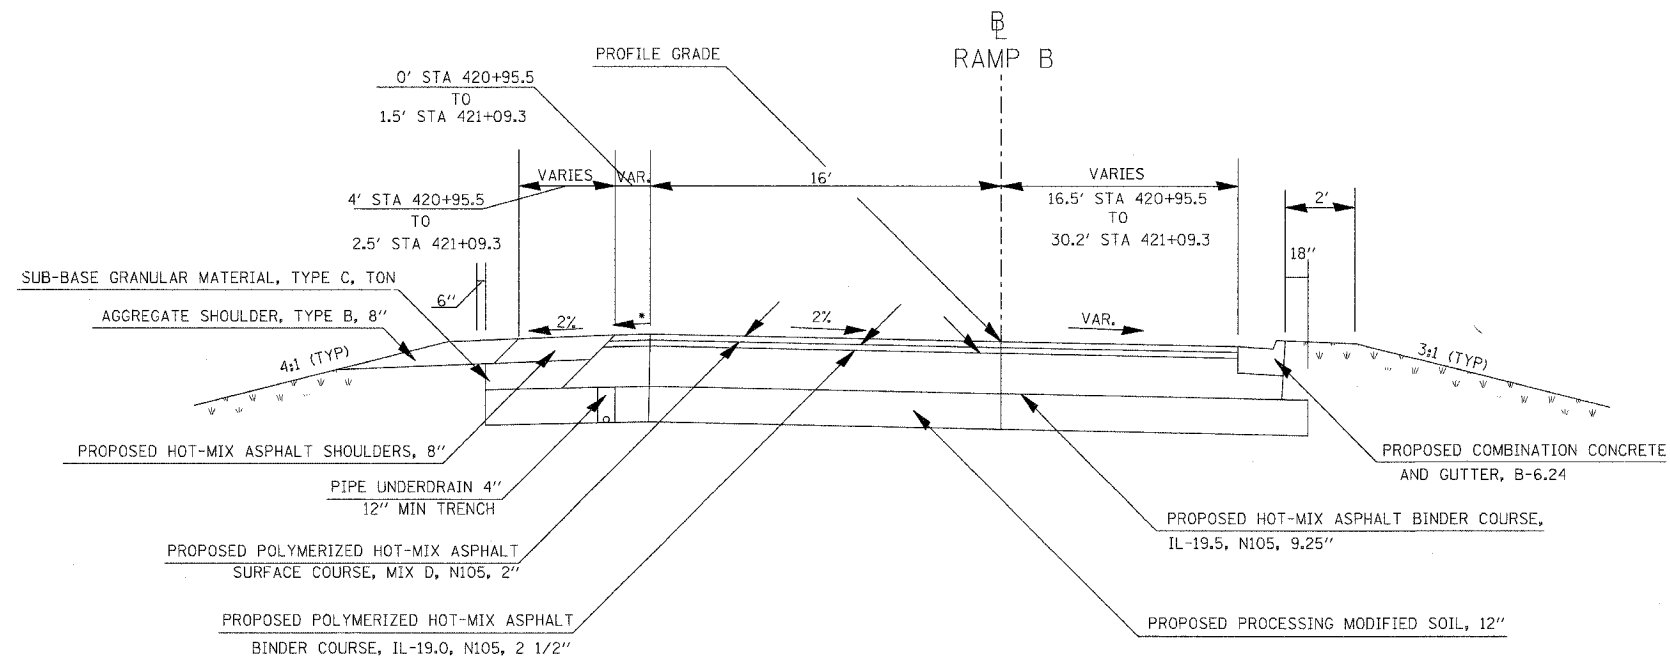

TO BE USED
STA 420+95.5 TO STA 421+09.3

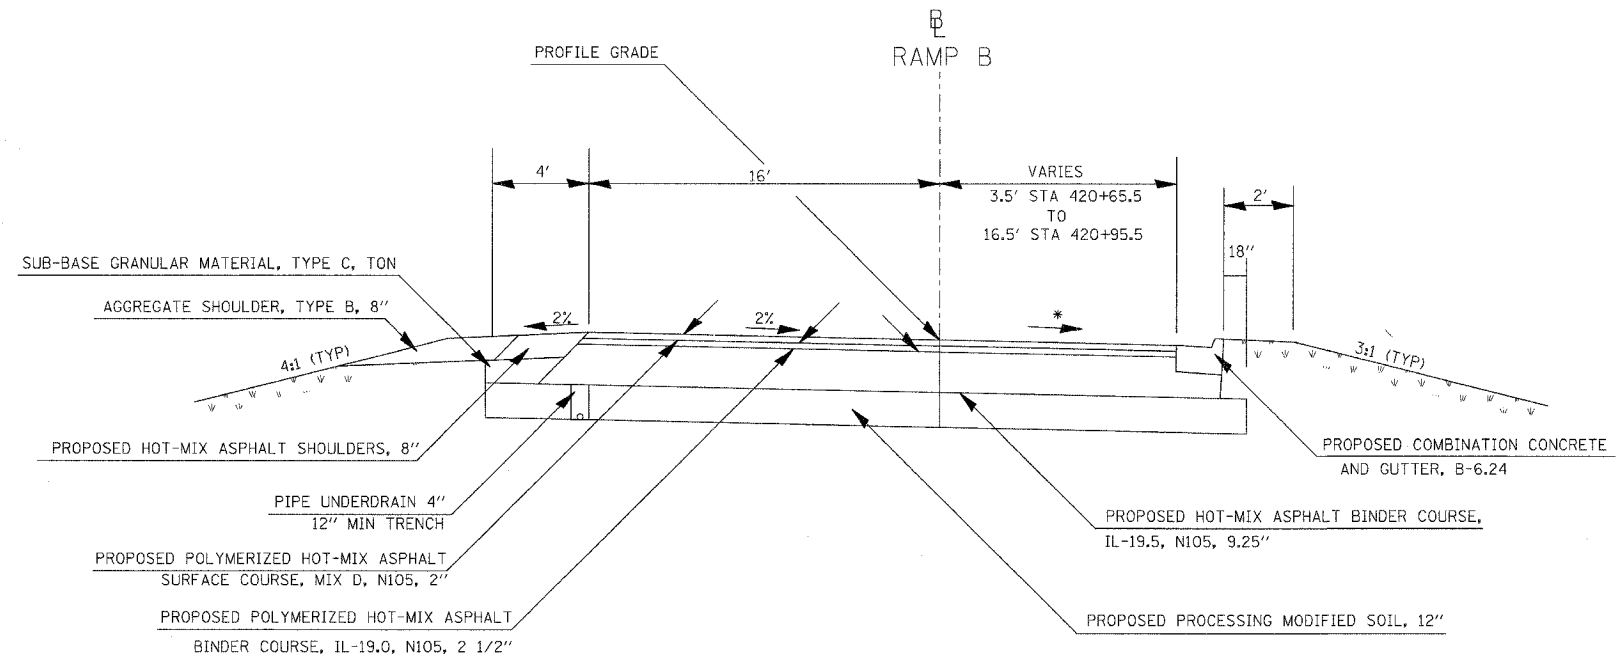

TO BE USED
STA 420+65.5 TO STA 420+95.5

- * THE MINIMUM TRENCH WIDTH FOR PIPE UNDERDRAINS SHALL BE 12"
- * FOR GUARDRAIL LOCATIONS SEE GUARDRAILS SCHEDULE
- * SEE RAMP B CROSS SECTIONS FOR CROSS SLOPES

PLOT DATE = 03/21/2007, 07:27 AM
FILE NAME = I:\BIB\98963\98963019\UDOT\RAHPS\typicals.mxd
SCALE = 1/4" = 1'-0"
USER NAME = jca