



CONTRACT NO.			
F.A. RTE.	SECTION	COUNTY	TOTAL SHEETS NO.
			518 028
STA.		TO STA.	
FED. ROAD DIST. NO.	ILLINOIS	FED. AID PROJECT	

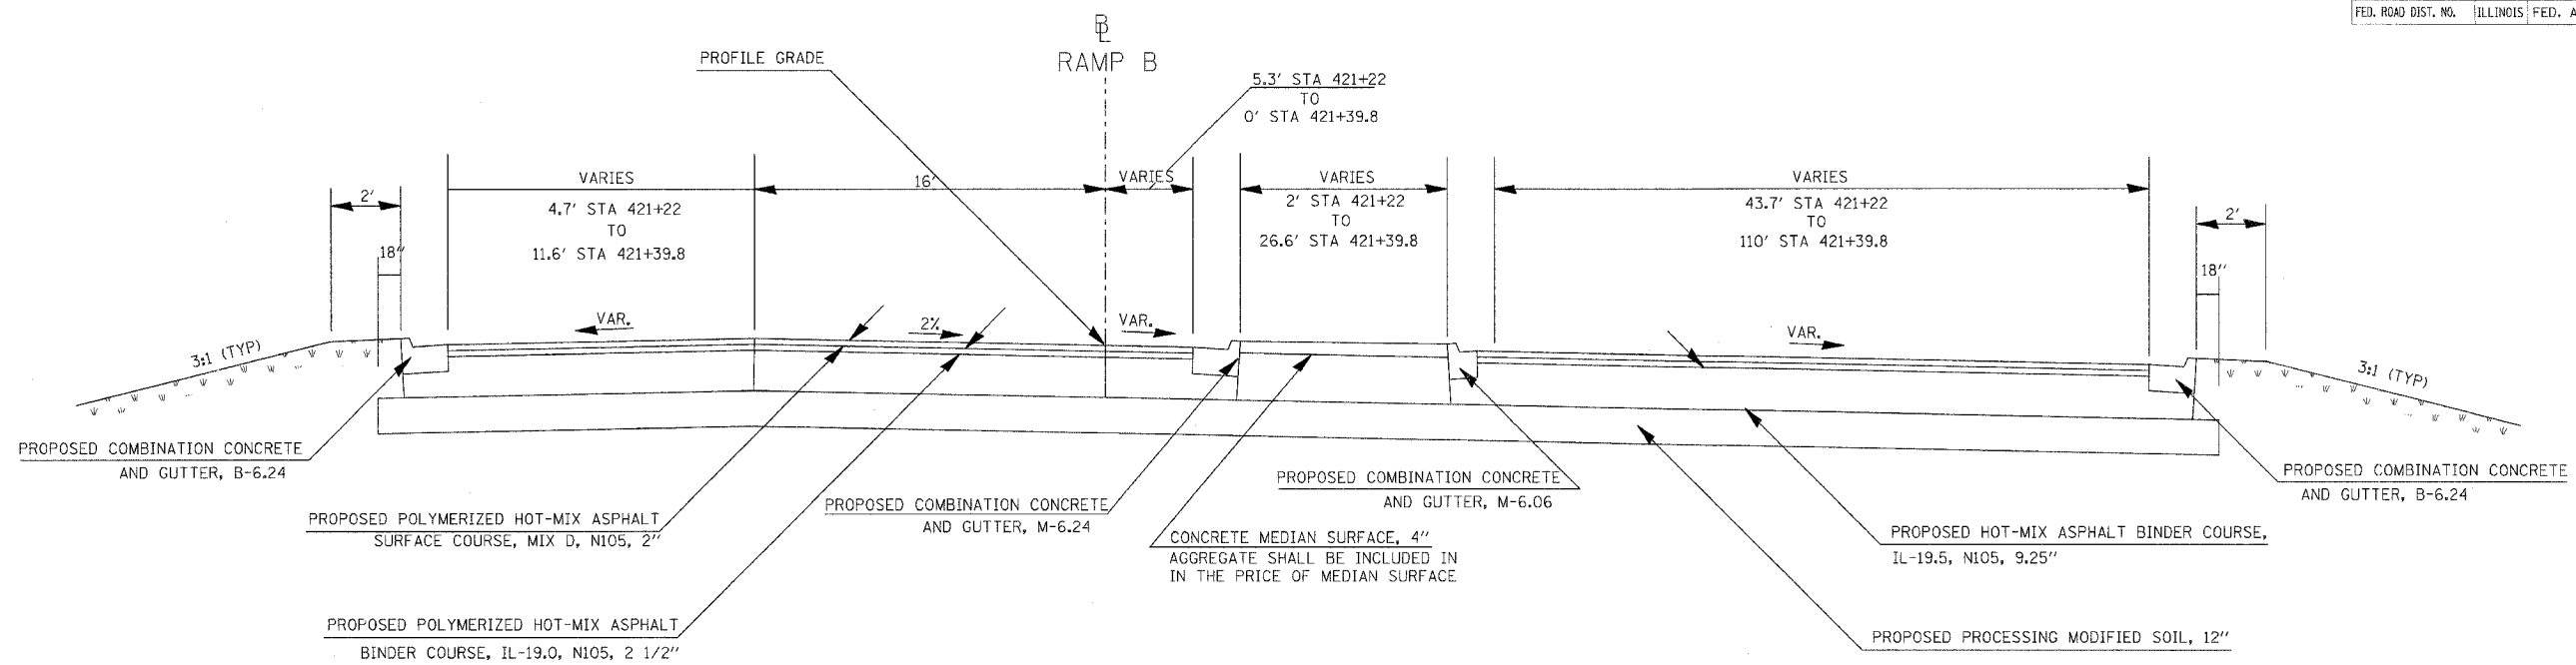

TO BE USED
STA 421+22 TO STA 421+39.8

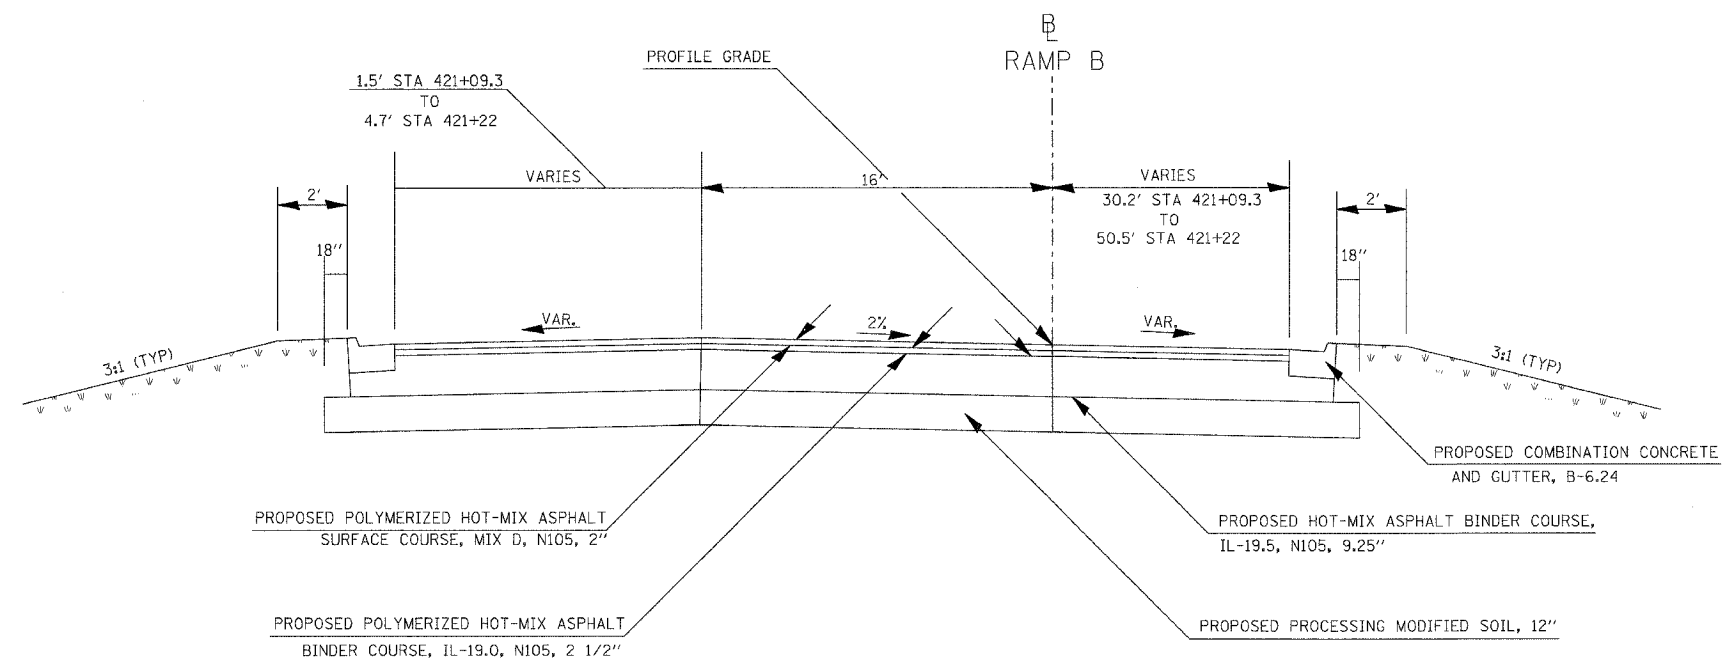

TO BE USED
STA 421+09.3 TO STA 421+22

NOTE:
SEE GEOMETRICS SHEETS FOR
EDGE OF PAVEMENT ELEVATIONS

- * THE MINIMUM TRENCH WIDTH FOR PIPE UNDERDRAINS SHALL BE 12"
- * FOR GUARDRAIL LOCATIONS SEE GUARDRAILS SCHEDULE
- * SEE RAMP B CROSS SECTIONS FOR CROSS SLOPES

PLOT DATE = 03/21/2007, 07:27 AM
 FILE NAME = I:\98\98a\98a28\98a\DOT Ramps\typicals.mxd
 PLOT SCALE = 5/8" = 1' IN.
 USER NAME = ket