



CONTRACT NO. 98963				
F.A. RTE.	SECTION	COUNTY	TOTAL SHEETS	SHEET NO.
57/64	(41-3)BK	JEFFERSON	518	031
STA.		TO STA.		
FED. ROAD DIST. NO.	ILLINOIS	FED. AID PROJECT		

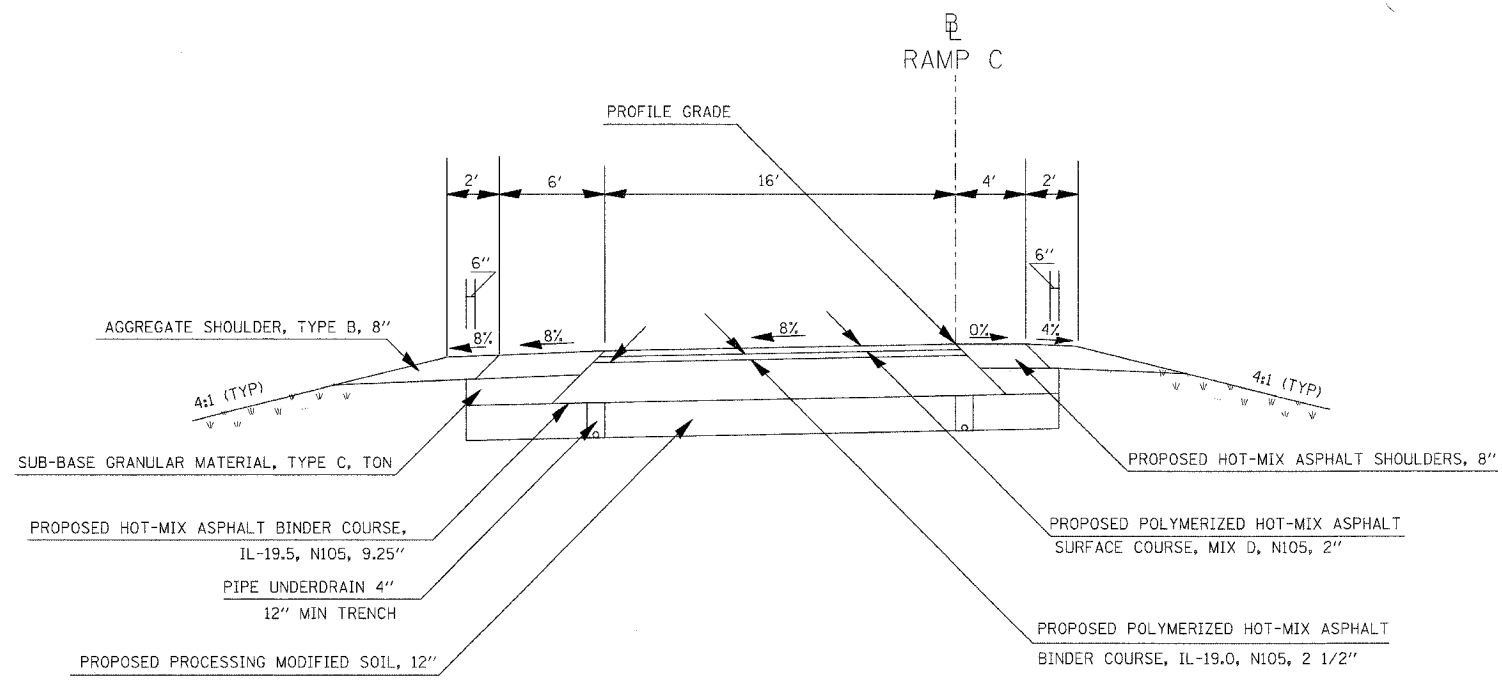

TO BE USED
 STA 504+24.12 TO STA 504+45.12

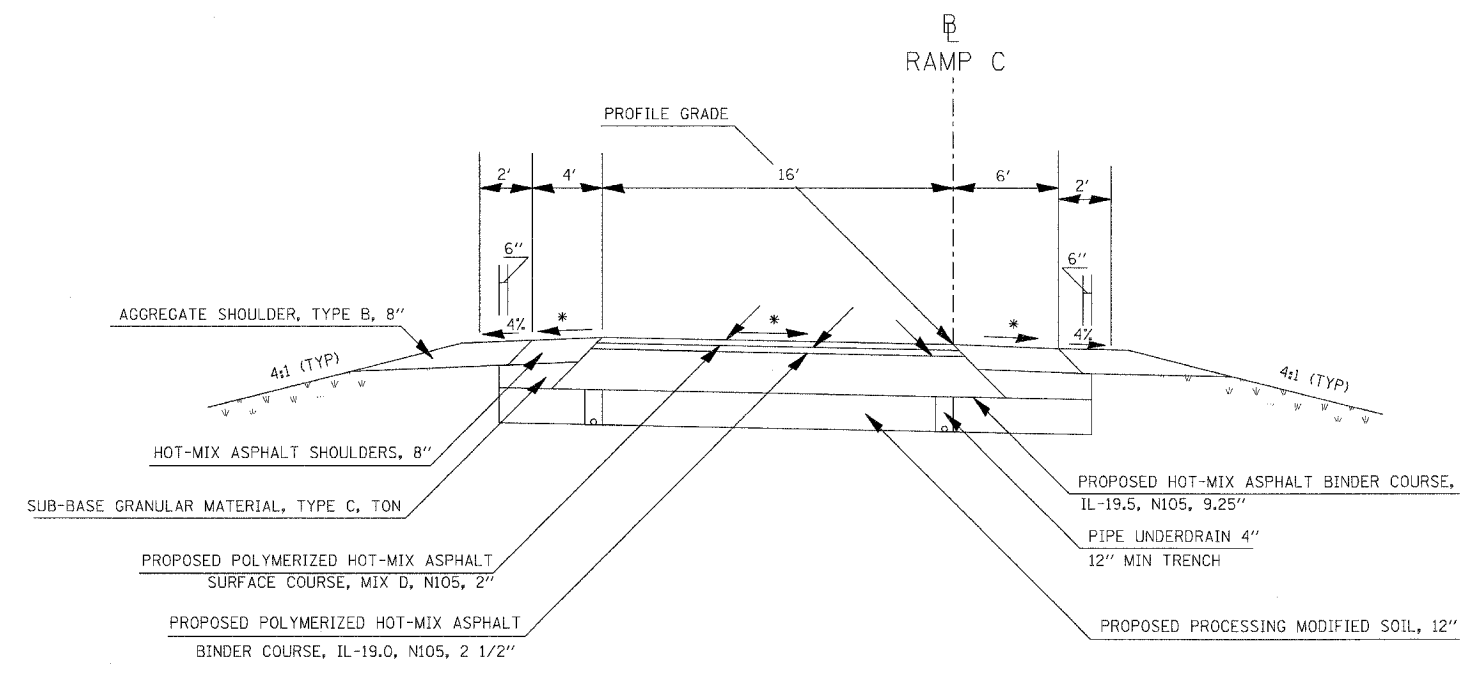

TO BE USED
 STA 502+25.12 TO STA 504+45.12
 STA 505+34.95 TO STA 507+54.95
 STA 511+34.40 TO STA 513+94.40

ATTAIN SUPERELEVATION
 STA 502+25.12 TO STA 504+45.12
 REMOVE SUPERELEVATION
 STA 505+34.95 TO STA 507+54.95

- * ON THE HIGH SIDE OF SUPERELEVATED SECTIONS, THE MAXIMUM SHOULDER ROLLOVER SHALL NOT EXCEED 8%.
- * THE MINIMUM TRENCH WIDTH FOR PIPE UNDERDRAINS SHALL BE 12"
- * FOR GUARDRAIL LOCATIONS SEE GUARDRAILS SCHEDULE
- * SEE RAMP C CROSS SECTIONS FOR CROSS SLOPES

PLOT DATE = 03/21/2007, 07:27 AM
 FILE NAME = I:\98963\98963\98963\1001 RAMP'S Typical.dwg
 PLOT SCALE = 5/8" = 1'-0"
 USER NAME =