
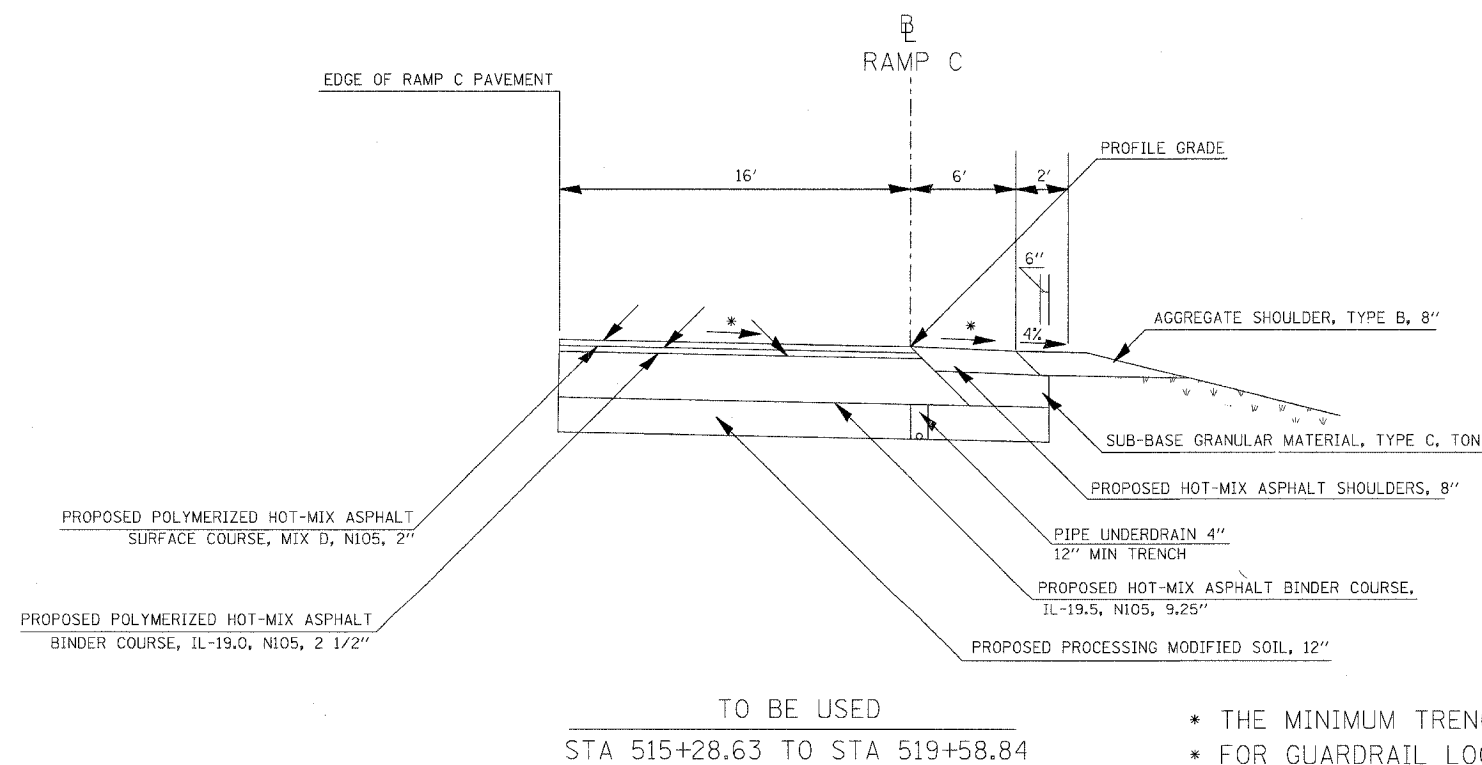


| CONTRACT NO. | | | |
|---------------------|----------|------------------|-----------|
| F.A. RTE. | SECTION | COUNTY | SHEET NO. |
| | | | 518 033 |
| STA. | | TO STA. | |
| FED. ROAD DIST. NO. | ILLINOIS | FED. AID PROJECT | |

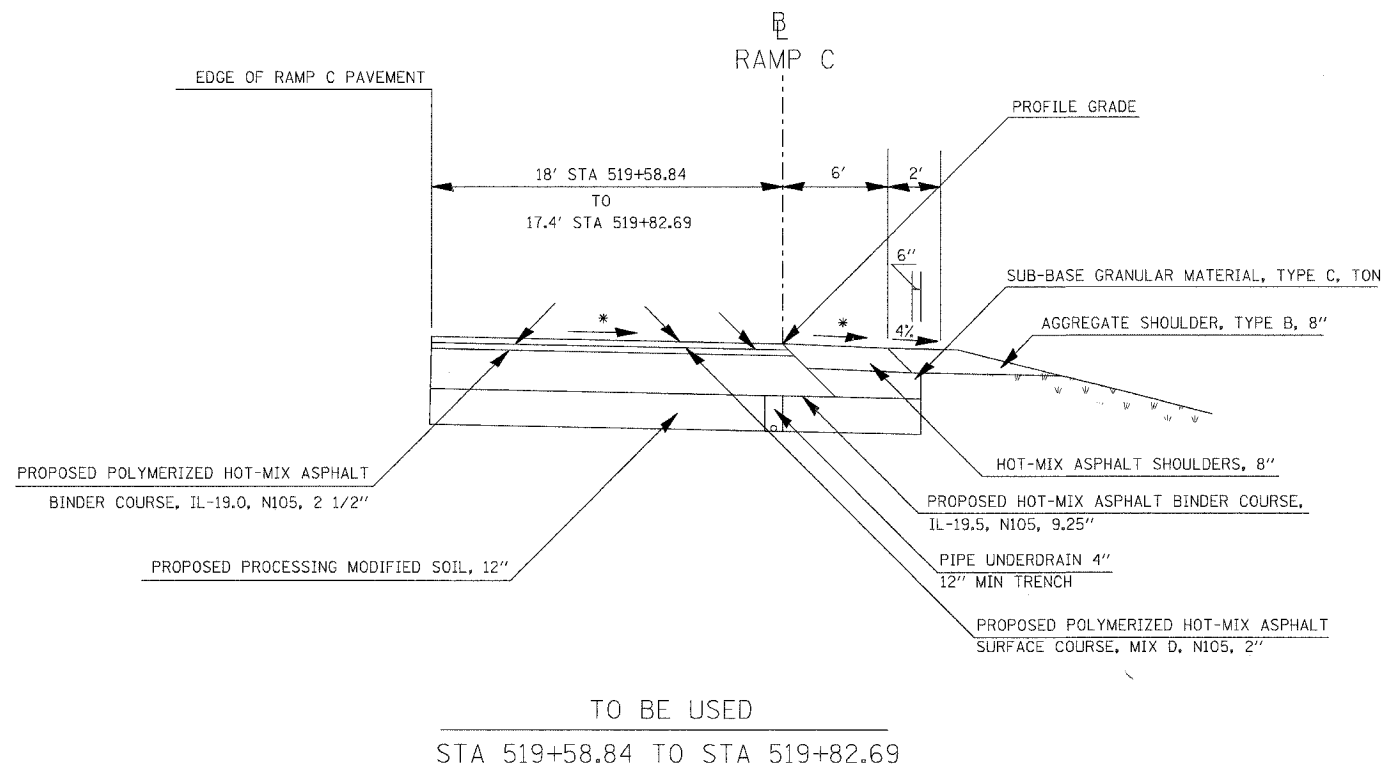

- * THE MINIMUM TRENCH WIDTH FOR PIPE UNDERDRAINS SHALL BE 12"
- * FOR GUARDRAIL LOCATIONS SEE GUARDRAILS SCHEDULE
- * SEE RAMP C CROSS SECTIONS FOR CROSS SLOPES

PLOT DATE = 03/21/2007, 07:27 AM
FILE NAME = I:\99\jobs\99020705\ADOT_RAMP_C\typical.mxd
PLOT SCALE = 5/8" = 1' / IN.
USER NAME = Ken