



CONTRACT NO. 98963			
F.A. RTE.	SECTION	COUNTY	TOTAL SHEET NO.
57/64	(41-3)HBK	JEFFERSON	518 038
STA.		TO STA.	
FED. ROAD DIST. NO.		ILLINOIS FED. AID PROJECT	

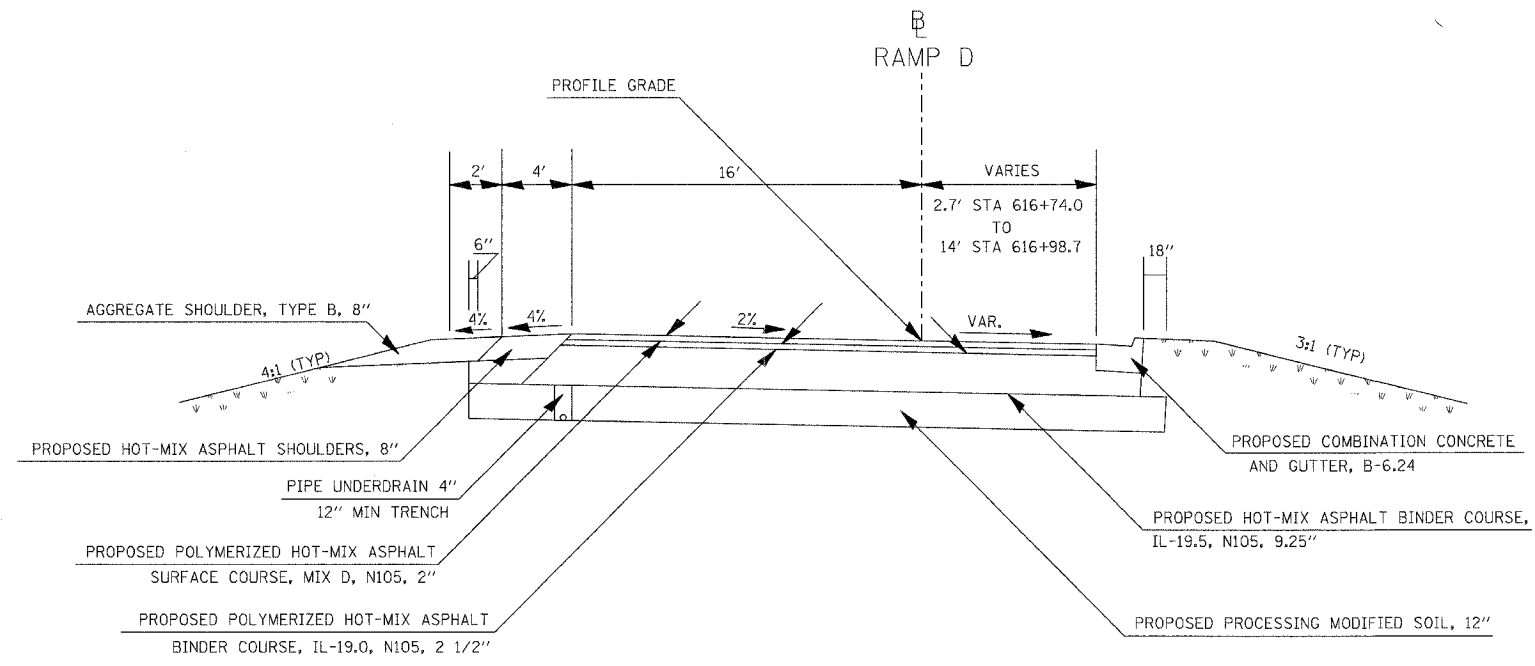

TO BE USED  
STA 616+74.0 TO STA 616+98.7

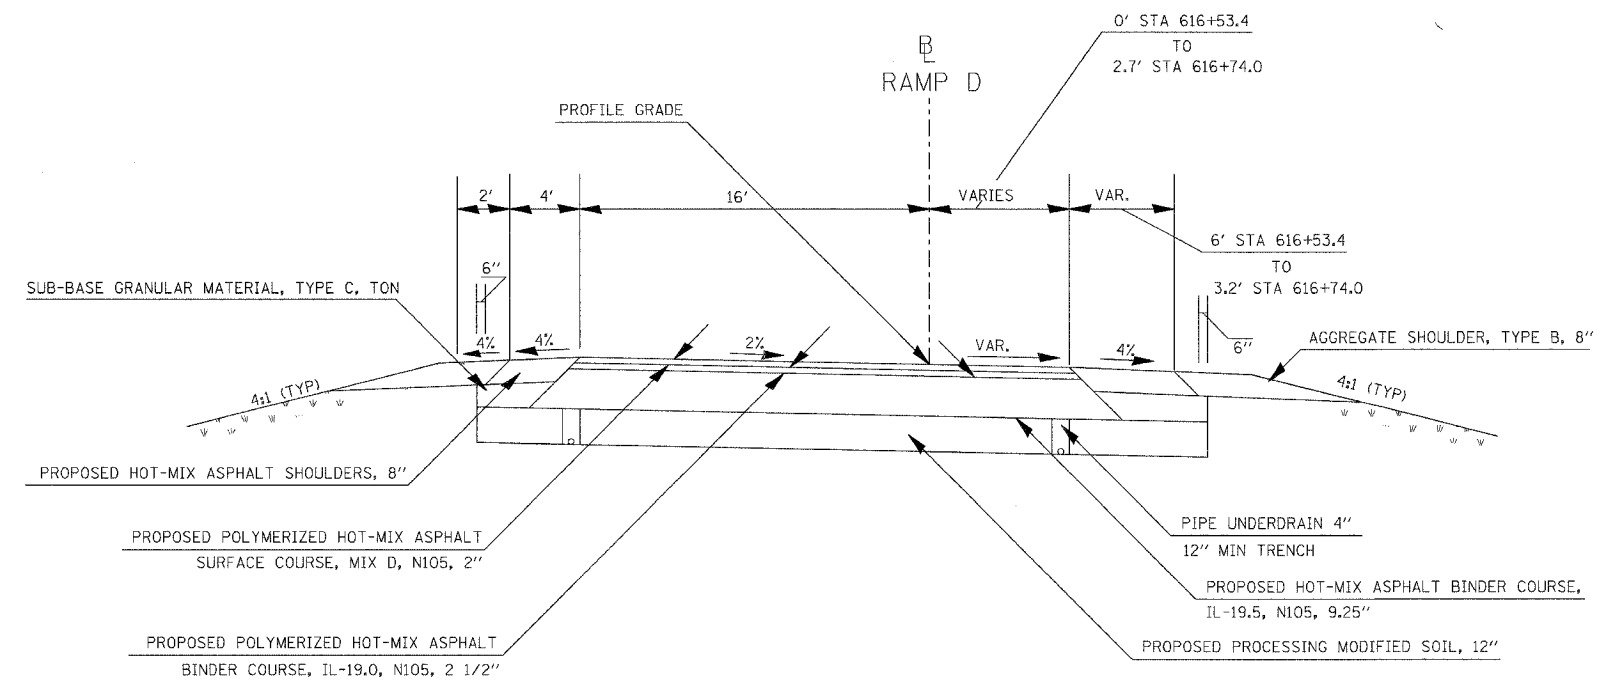

TO BE USED  
STA 616+53.4 TO STA 616+74.0

**NOTE:**  
SEE GEOMETRICS SHEETS FOR  
EDGE OF PAVEMENT ELEVATIONS

- \* THE MINIMUM TRENCH WIDTH FOR PIPE UNDERDRAINS SHALL BE 12"
- \* FOR GUARDRAIL LOCATIONS SEE GUARDRAILS SCHEDULE
- \* SEE RAMP D CROSS SECTIONS FOR CROSS SLOPES

PLOT DATE = 03/21/2007 07:27 AM  
FILE NAME = I:\98\98a\98a20\98a\DOT\REFS\typo\road.mxd  
PLOT SCALE = 5/8000' = 1/1600"  
USER NAME = ket