
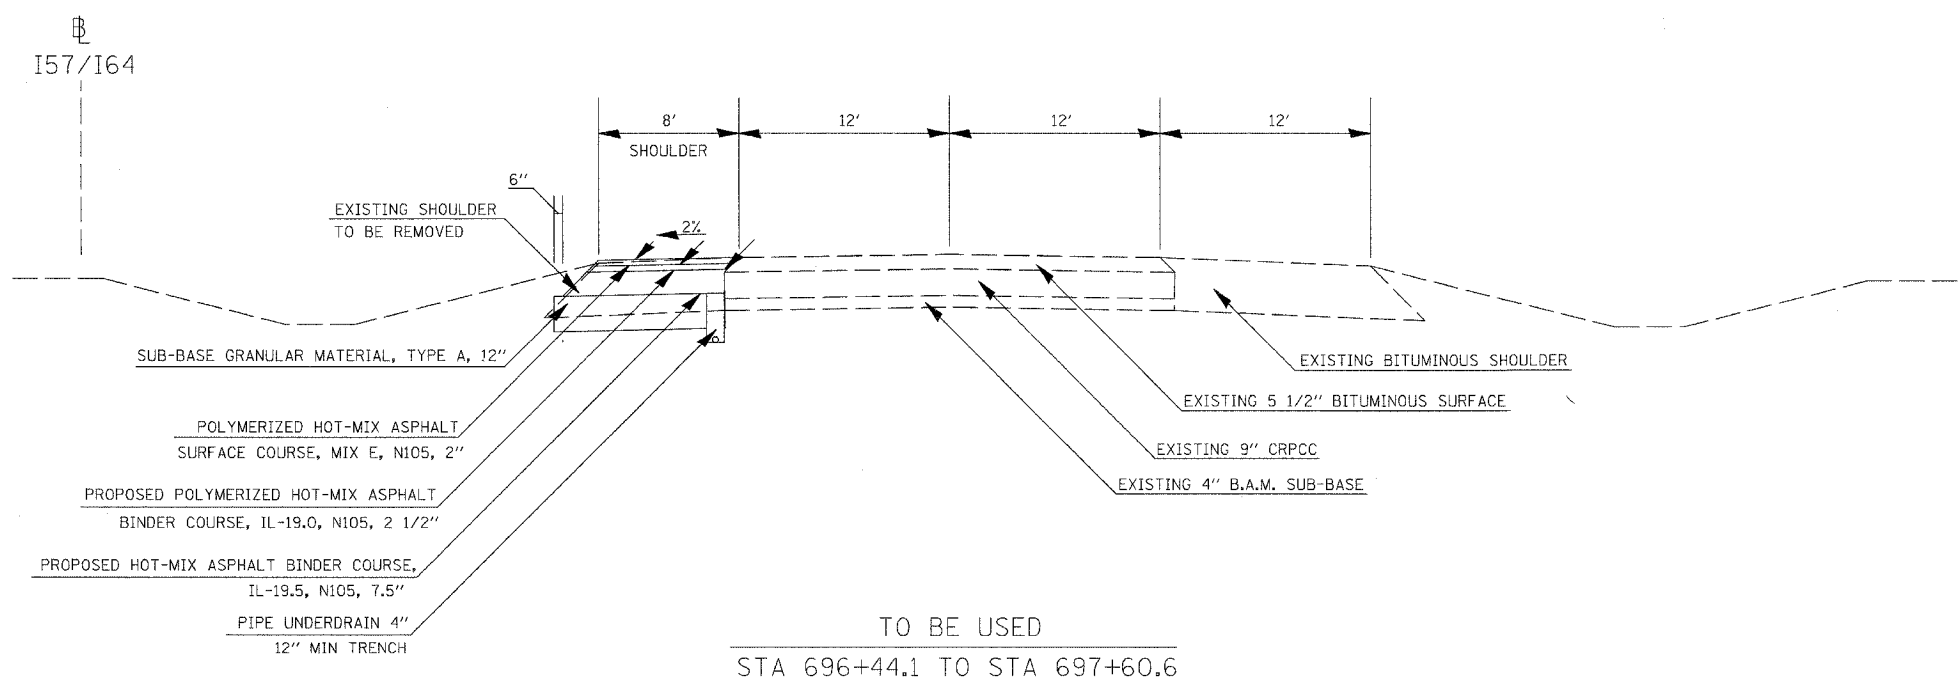


CONTRACT NO. 98963				
F.A. RTE.	SECTION	COUNTY	TOTAL SHEETS	SHEET NO.
57/64	141-3H8K	JEFFERSON	518	042
STA.		TO STA.		
FED. ROAD DIST. NO.		ILLINOIS FED. AID PROJECT		

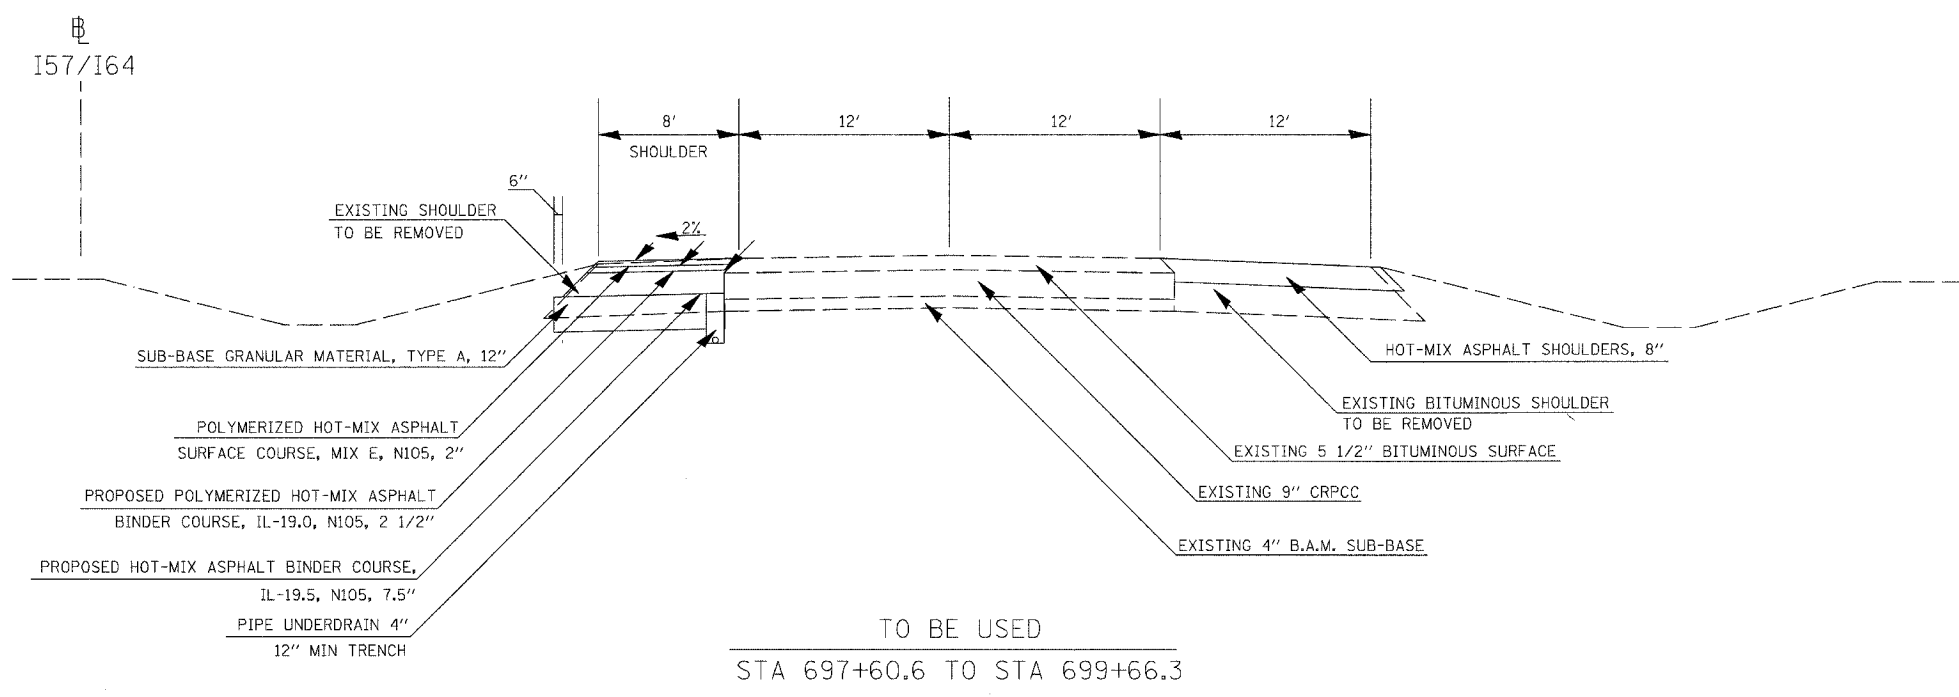

PLOT DATE = 03/21/2007, 07:27 AM
 FILE NAME = E:\98963\98963\98963\DOT\98963\typical.dwg
 PLOT SCALE = 1/8" = 1'-0"
 USER NAME = kst

* SEE GUARDRAIL SCHEDULE AND DETAIL FOR GUARDRAIL SHOULDER WIDENING