
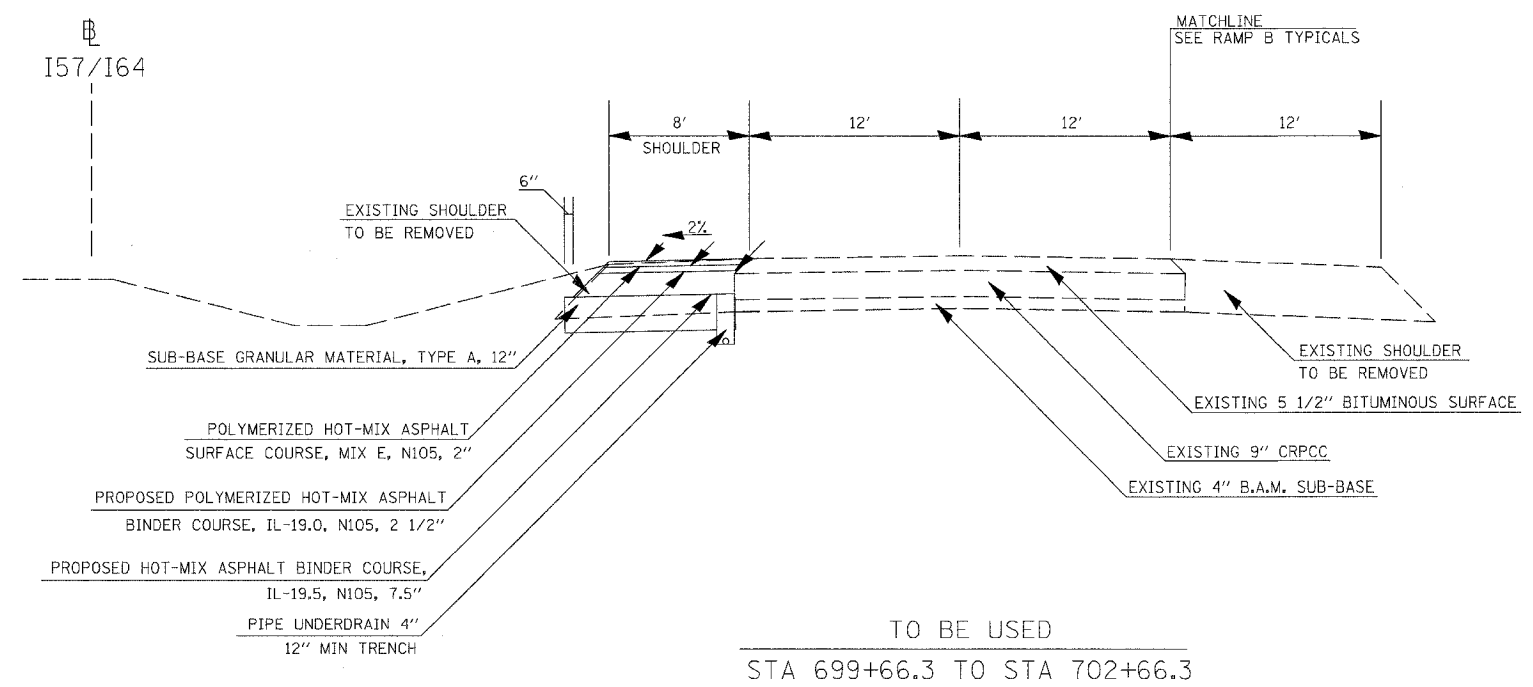


CONTRACT NO. 98963			
F.A. RTE.	SECTION	COUNTY	TOTAL SHEETS
57/64	(41-3)HBK	JEFFERSON	518
STA.		TO STA.	
FED. ROAD DIST. NO.		ILLINOIS FED. AID PROJECT	

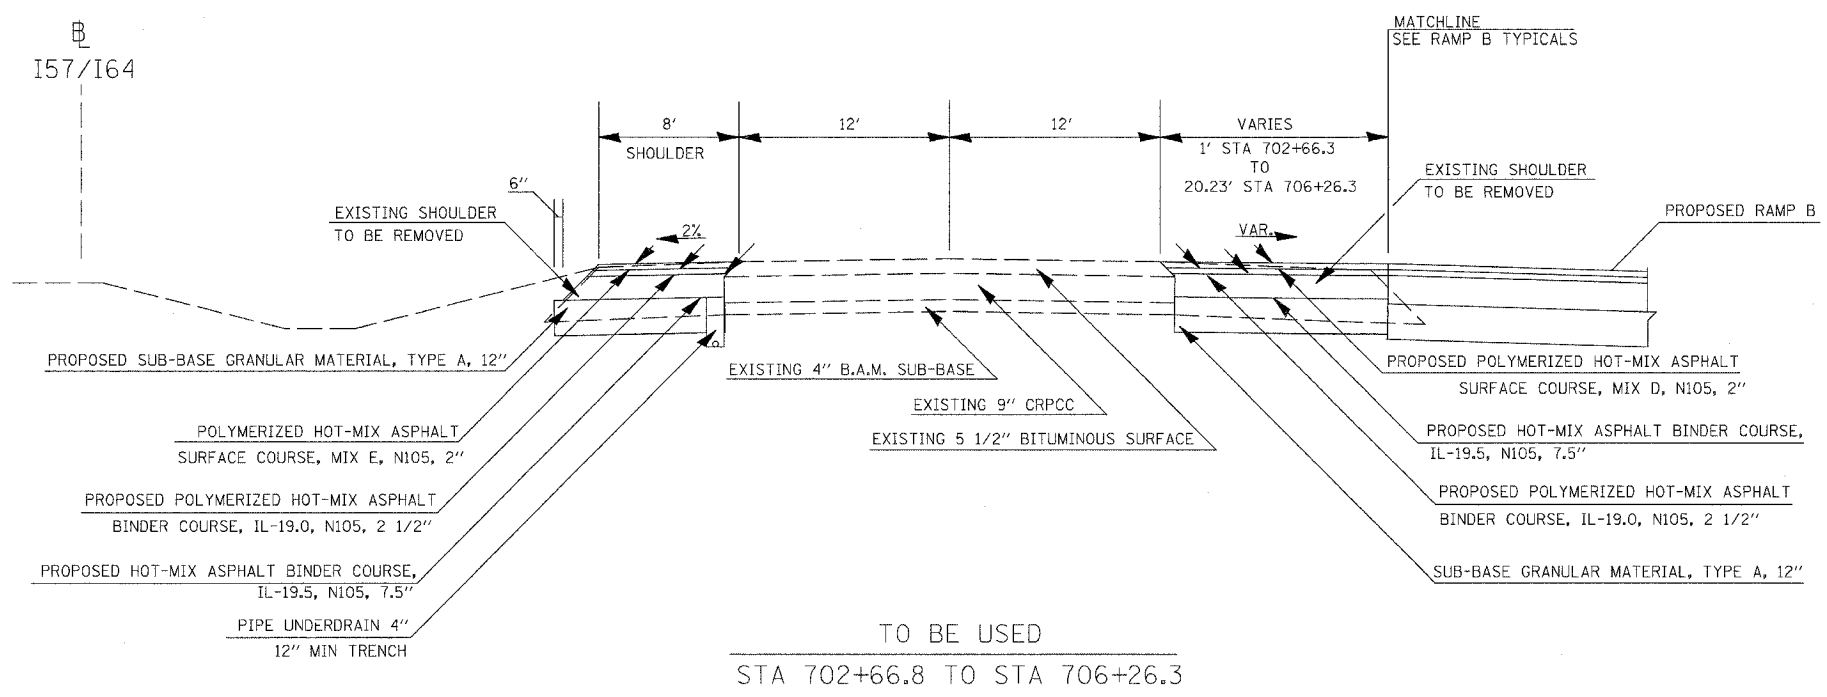

* SEE GUARDRAIL SCHEDULE AND DETAIL FOR GUARDRAIL SHOULDER WIDENING

PLOT DATE = 8/31/2007 07:27 AM
 FILE NAME = E:\98963\98963\201\98963\TYPICALS\TYPICALS.DWG
 PLOT SCALE = 1/8" = 1'-0"
 USER NAME =