
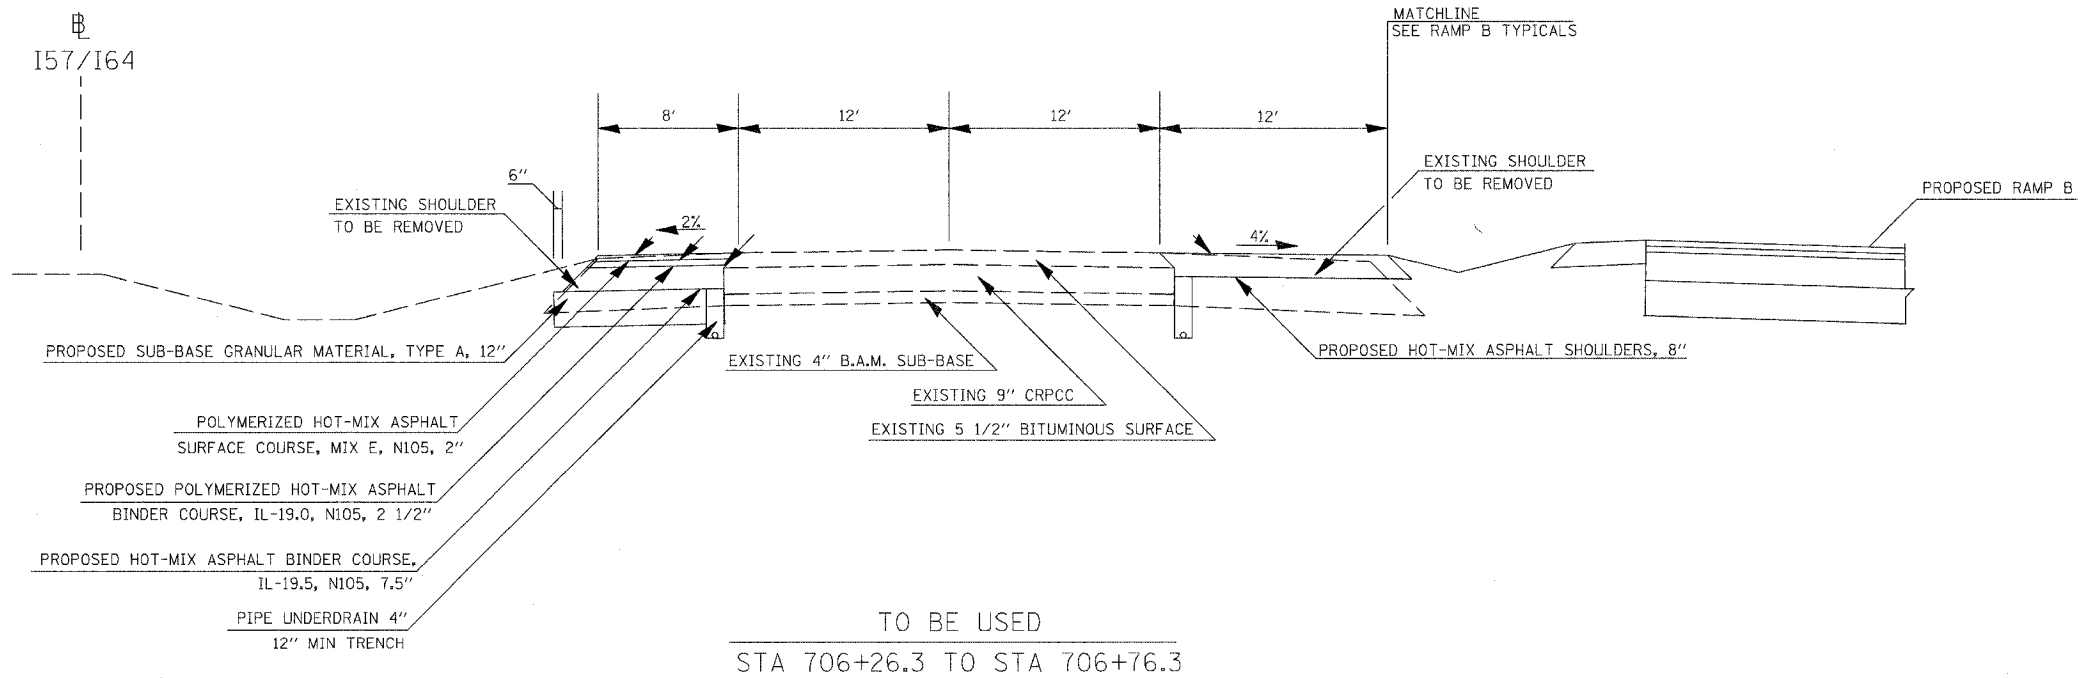


CONTRACT NO. 98963				
F.A. RTE.	SECTION	COUNTY	TOTAL SHEETS	SHEET NO.
57/64	41-3HMK	JEFFERSON	518	044
STA.		TO STA.		
FED. ROAD DIST. NO.		ILLINOIS FED. AID PROJECT		

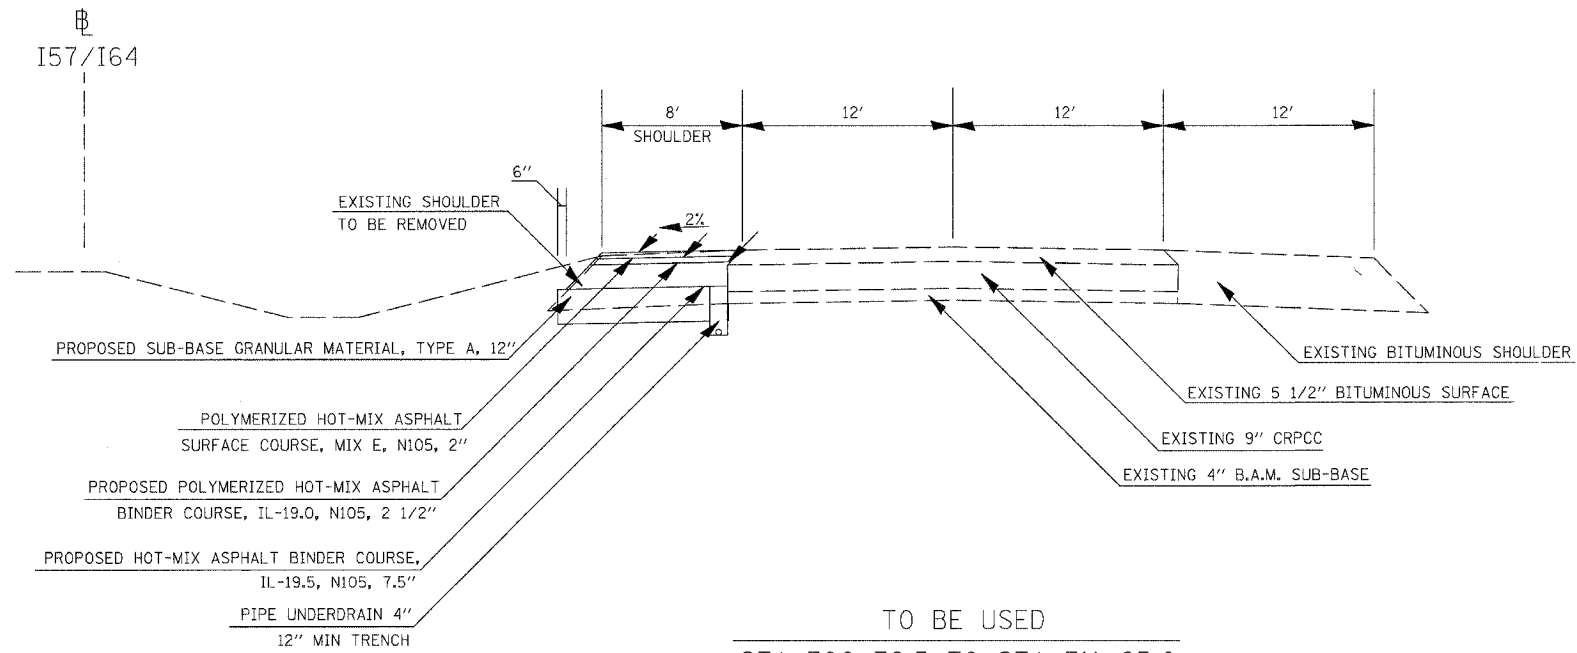

* SEE GUARDRAIL SCHEDULE AND DETAIL FOR GUARDRAIL SHOULDER WIDENING

TYPICALS I57/I64 NORTHBOUND

PLOT DATE = 03/21/2007, 07:27 AM
 FILE NAME = E:\98_00\98201\I57 I64\TYPICALS\TYPICALS.DWG
 PLOT SCALE = 1/8" = 1' IN.
 USER NAME = Rex