
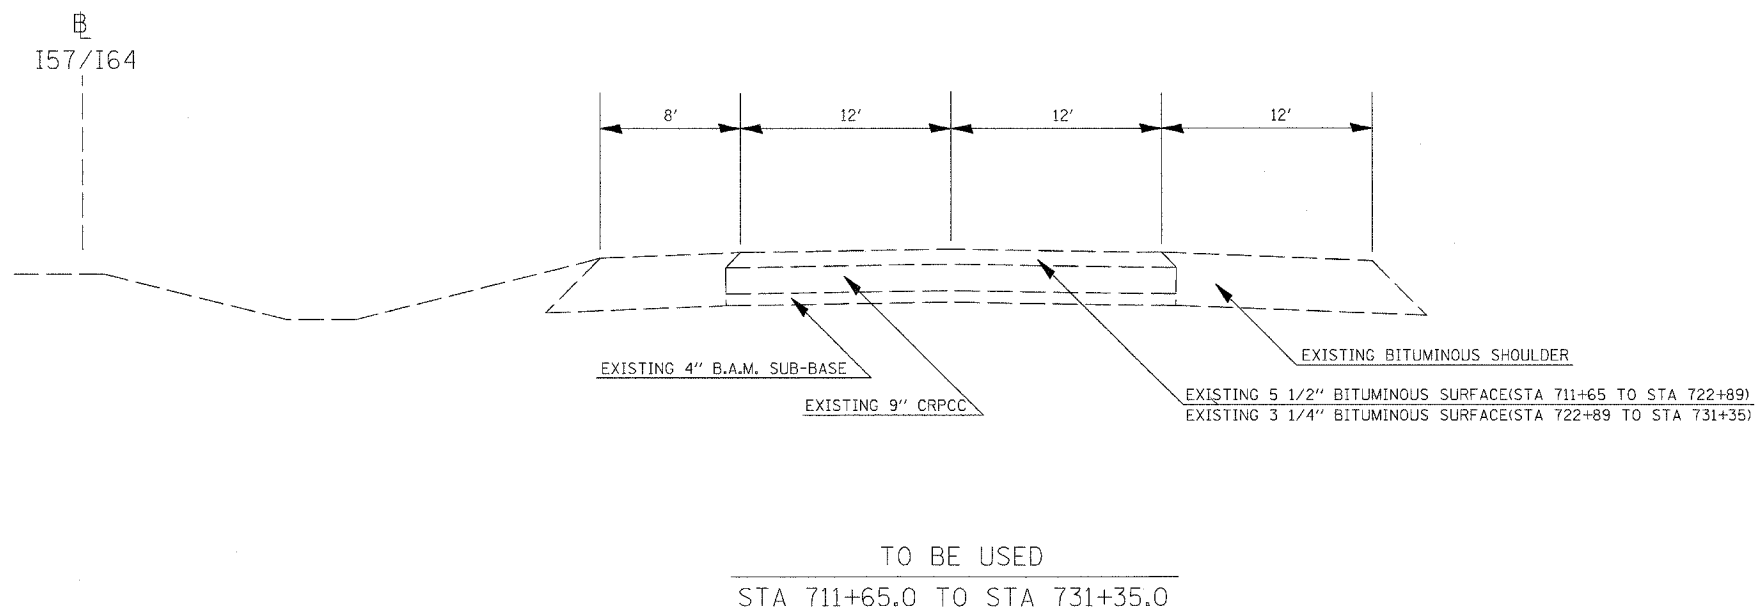


CONTRACT NO. 98963			
F.A. RTE.	SECTION	COUNTY	TOTAL SHEETS
57/64	(41-3)HBK	JEFFERSON	518
NO.			045
STA.		TO STA.	
FED. ROAD DIST. NO.	ILLINOIS	FED. AID PROJECT	

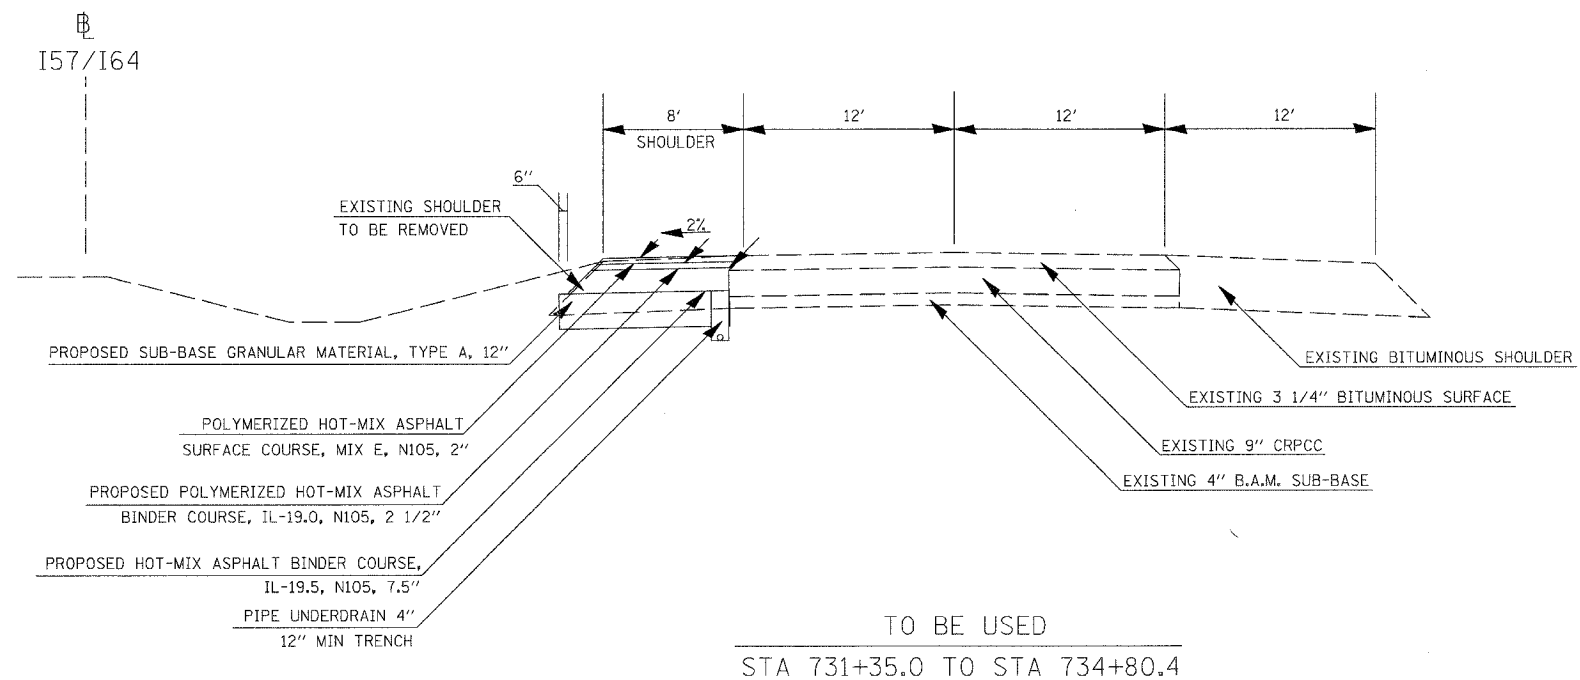

\* SEE GUARDRAIL SCHEDULE AND DETAIL FOR GUARDRAIL SHOULDER WIDENING

PLOT DATE = 03/21/2007, 07:27 AM  
 FILE NAME = I:\98\98a\98a289\DOT RAMPS\typicals.mxd  
 PLOT SCALE = 5/8" = 1' IN.  
 USER NAME = K.