
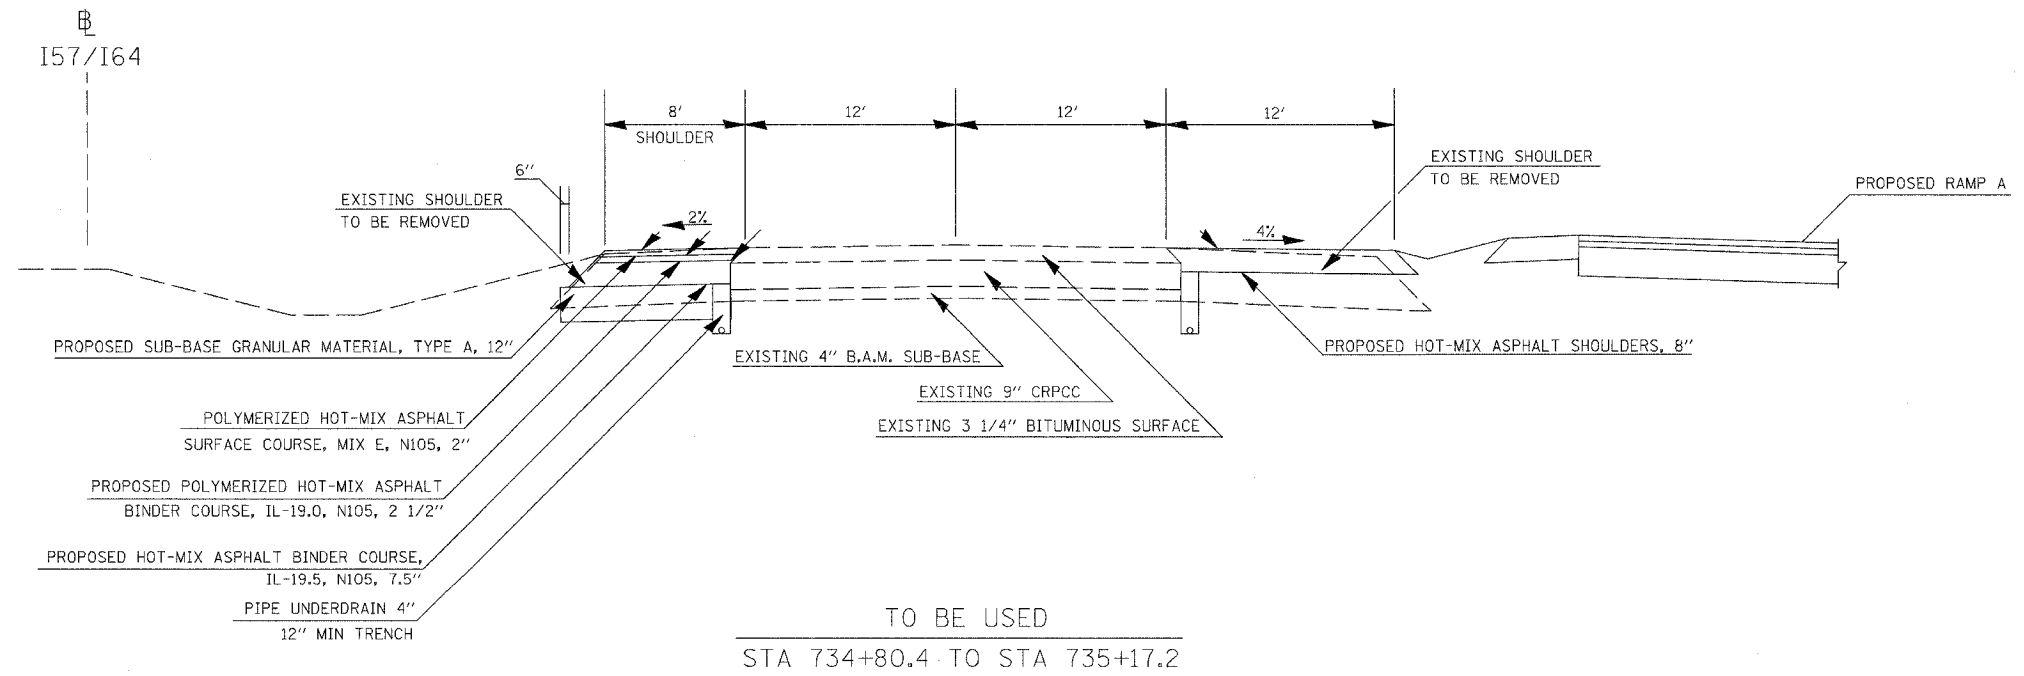


CONTRACT NO. 98963				
F.A. RTE.	SECTION	COUNTY	TOTAL SHEETS	SHEET NO.
57/64	(41-3)BK	JEFFERSON	518	046
STA.		TO STA.		
FED. ROAD DIST. NO.	ILLINOIS	FED. AID PROJECT		

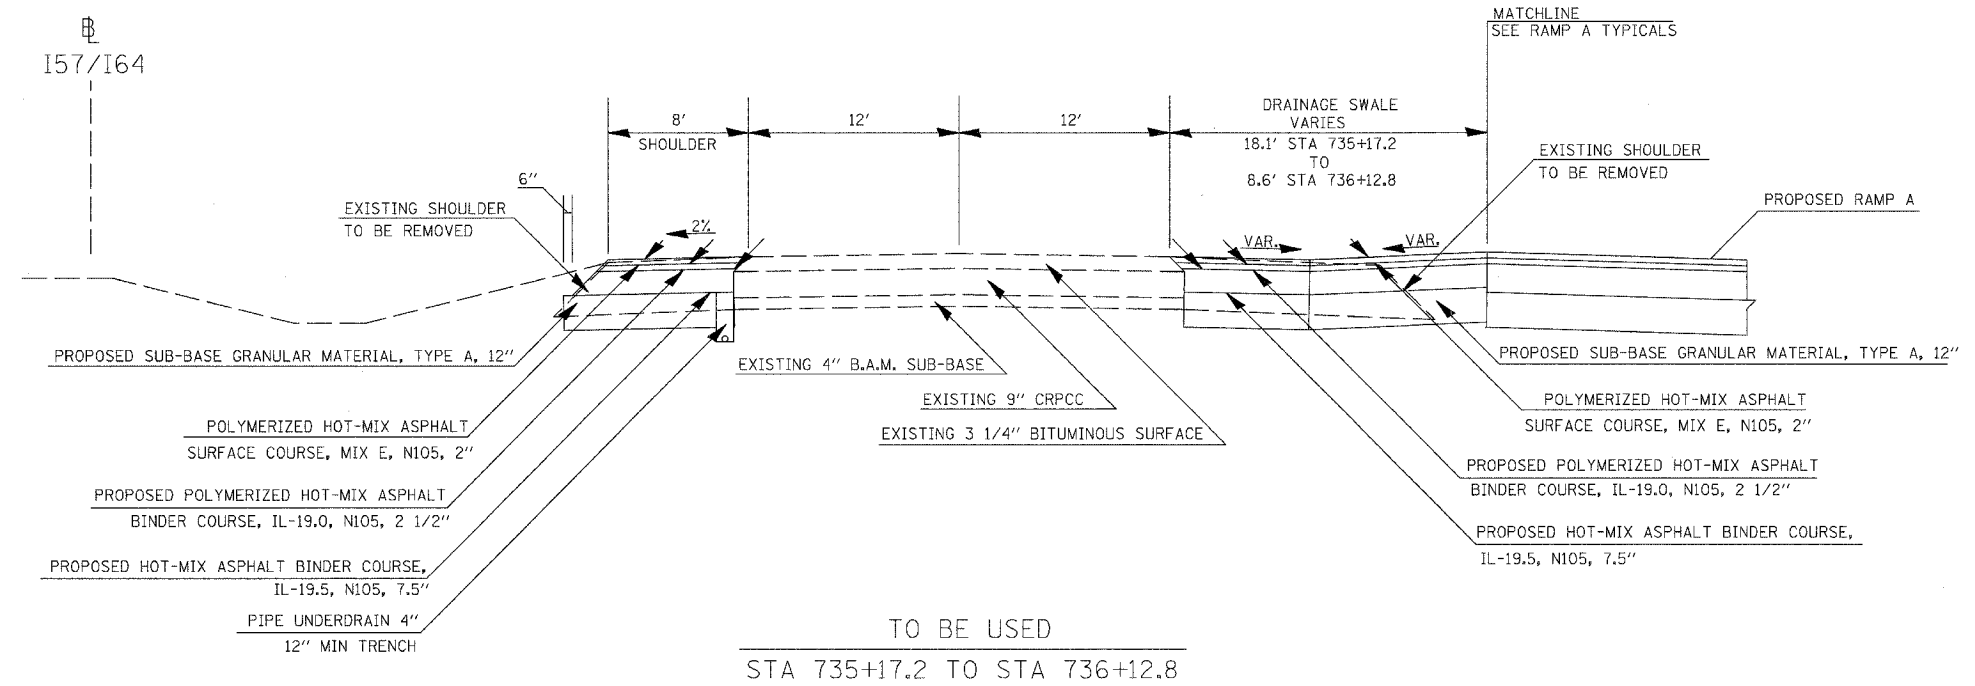

* SEE GUARDRAIL SCHEDULE AND DETAIL FOR GUARDRAIL SHOULDER WIDENING

PLOT DATE = 03/21/2007, 07:27 AM
 FILE NAME = I:\98963\98963\98963\98963\TYP\I57/I64\RAVPS\typical.txd
 PLOT SCALE = 1/8" = 1'-0"
 USER NAME = JAG