
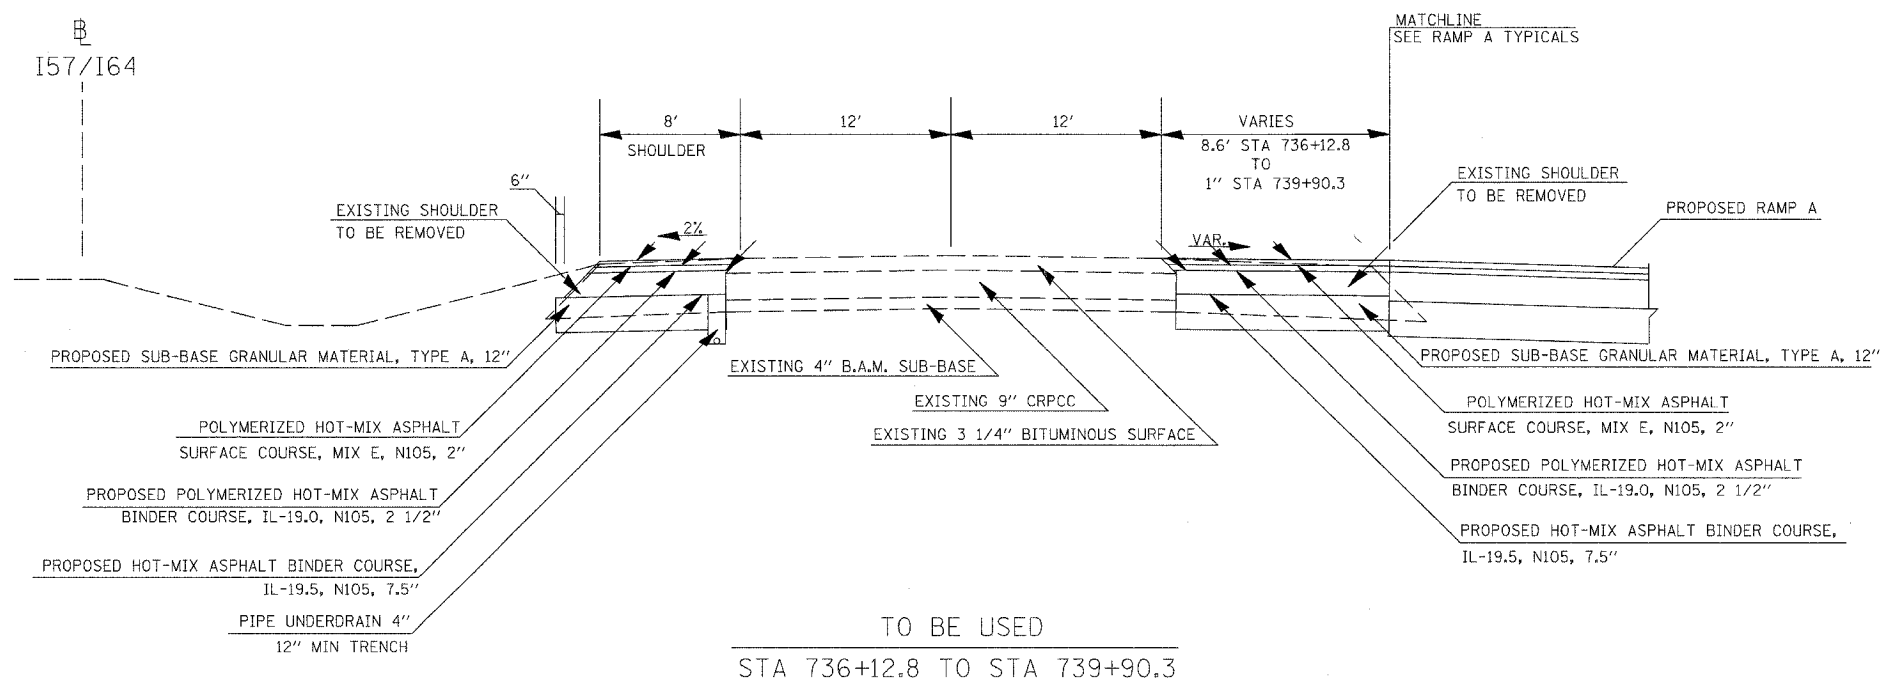


CONTRACT NO. 98963			
F.A. RTE.	SECTION	COUNTY	TOTAL SHEETS
57/64	(41-3)HBK	JEFFERSON	518
NO.			047
STA.		TO STA.	
FED. ROAD DIST. NO.		ILLINOIS FED. AID PROJECT	

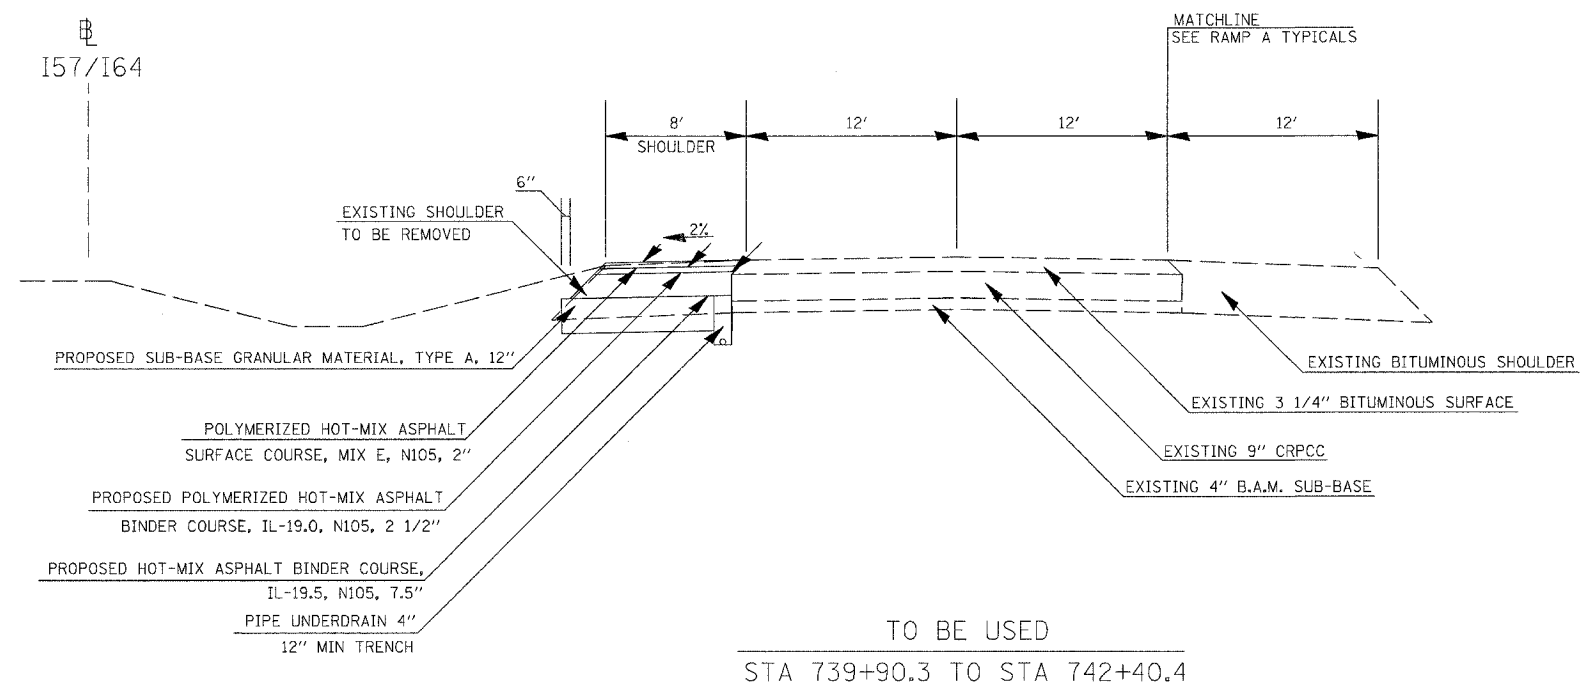

* SEE GUARDRAIL SCHEDULE AND DETAIL FOR GUARDRAIL SHOULDER WIDENING

PLOT DATE = 03/21/2007, 07:27 AM
 FILE NAME = I:\98963\98963\1301T_RAMP_A\typical.mxd
 PLOT SCALE = 5/8"=1'-0"
 USER NAME =