
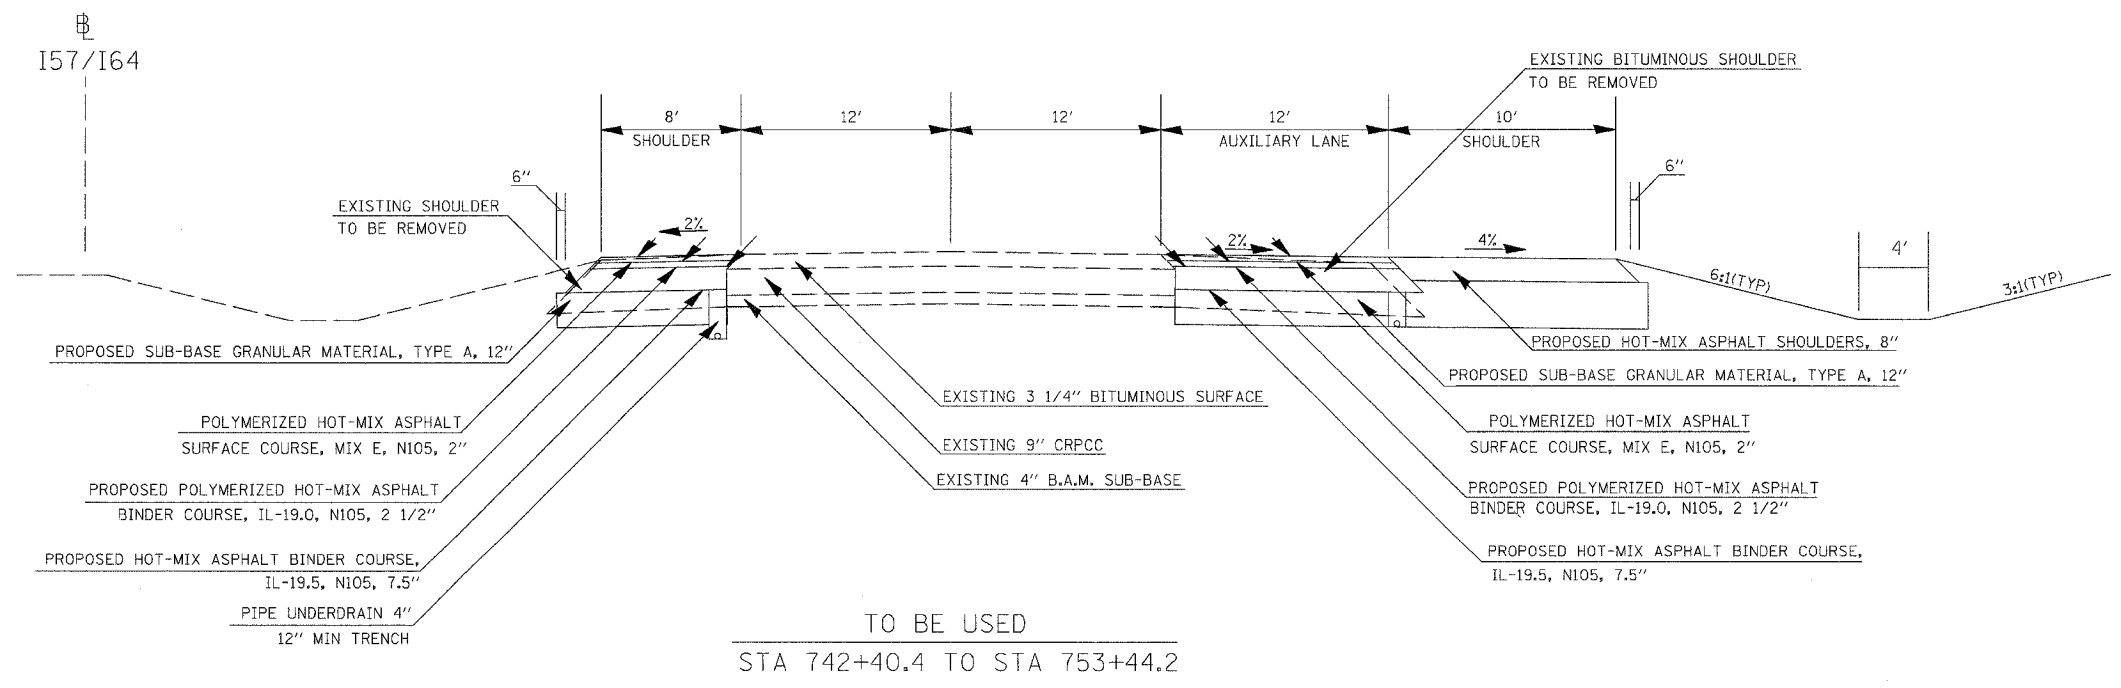


CONTRACT NO. 98963			
F.A. RTE.	SECTION	COUNTY	TOTAL SHEET NO.
57/64	(41-3)HBK	JEFFERSON	518 048
STA.		TO STA.	
FED. ROAD DIST. NO.	ILLINOIS	FED. AID PROJECT	

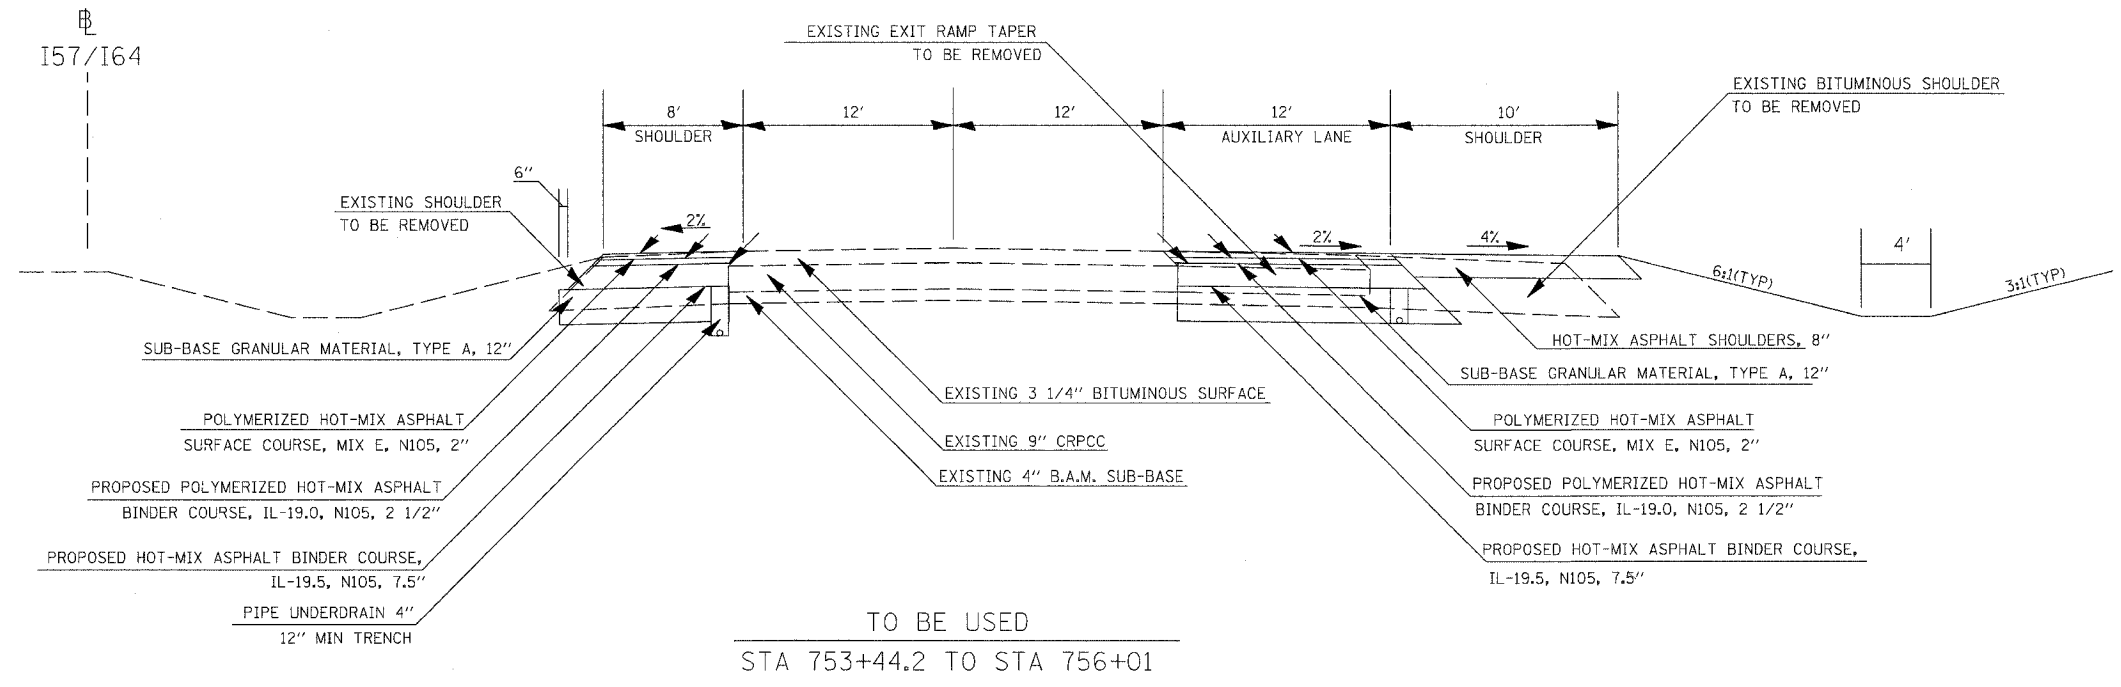

PLOT DATE = 03/21/2007 07:27 AM  
 FILE NAME = I:\98963\98963.dwg  
 PLOT SCALE = 5.00000 / IN.  
 USER NAME = Kart

\* SEE GUARDRAIL SCHEDULE AND DETAIL FOR GUARDRAIL SHOULDER WIDENING